


Printed by : 3/1/2013
Filename : G:\env\project\25278\drawings\20130228_FLN&A\Water\Figure 6.1b.dgn

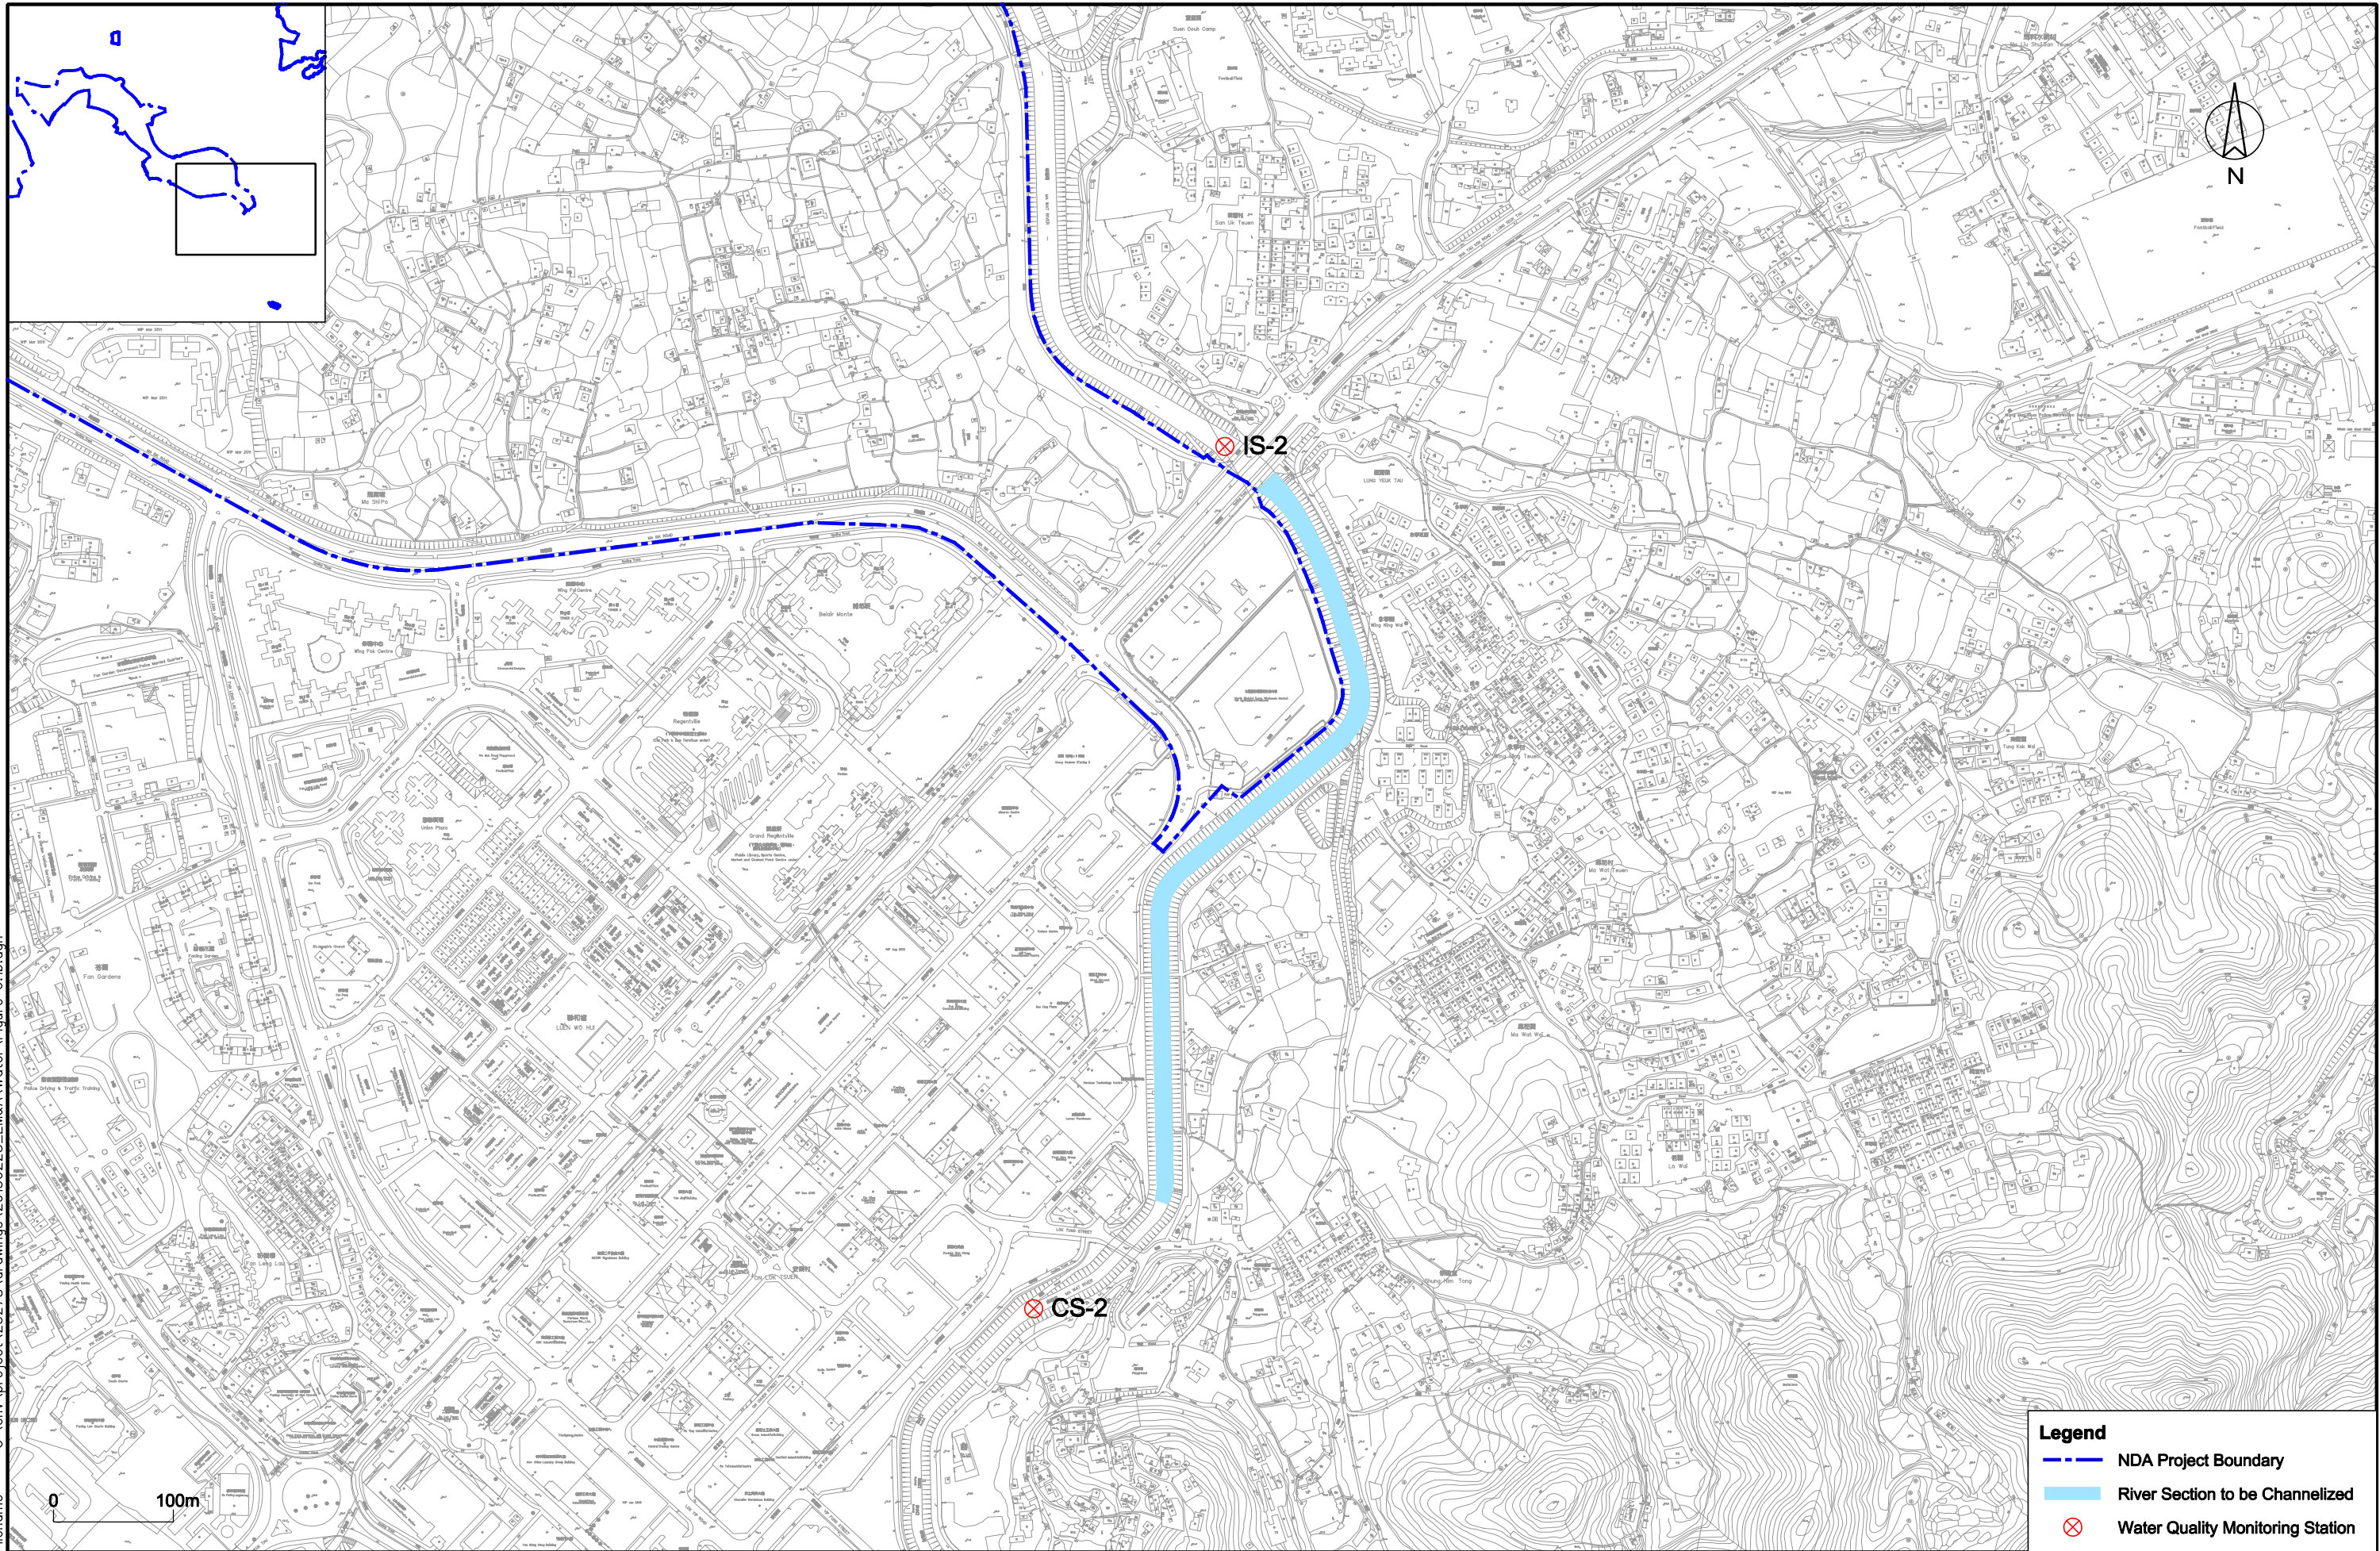

- Legend**
- NDA Project Boundary
 - River Section to be Channelized
 - ⊗ Water Quality Monitoring Station



ARUP

Job Title
Agreement No. CE 61/2007 (CE)
North East New Territories New Development Areas
Planning and Engineering Study - Investigation

Drawing Title
Locations of Water Quality
Monitoring Stations
(FLN NDA)

Rev	Description	Date
A	SECOND ISSUE	03/13
-	FIRST ISSUE	07/12

Drawn	GL	Date	03/13
Checked	KL	Approved	ST
Scale	1:5000 on A3		

Drawing No.	Figure 6.1b
Rev.	A