


DO NOT SCALE DRAWING. CHECK ALL DIMENSIONS ON SITE.
 ALL RIGHTS RESERVED.
 © OVE ARUP & PARTNERS HONG KONG LIMITED.



圖例

研究區

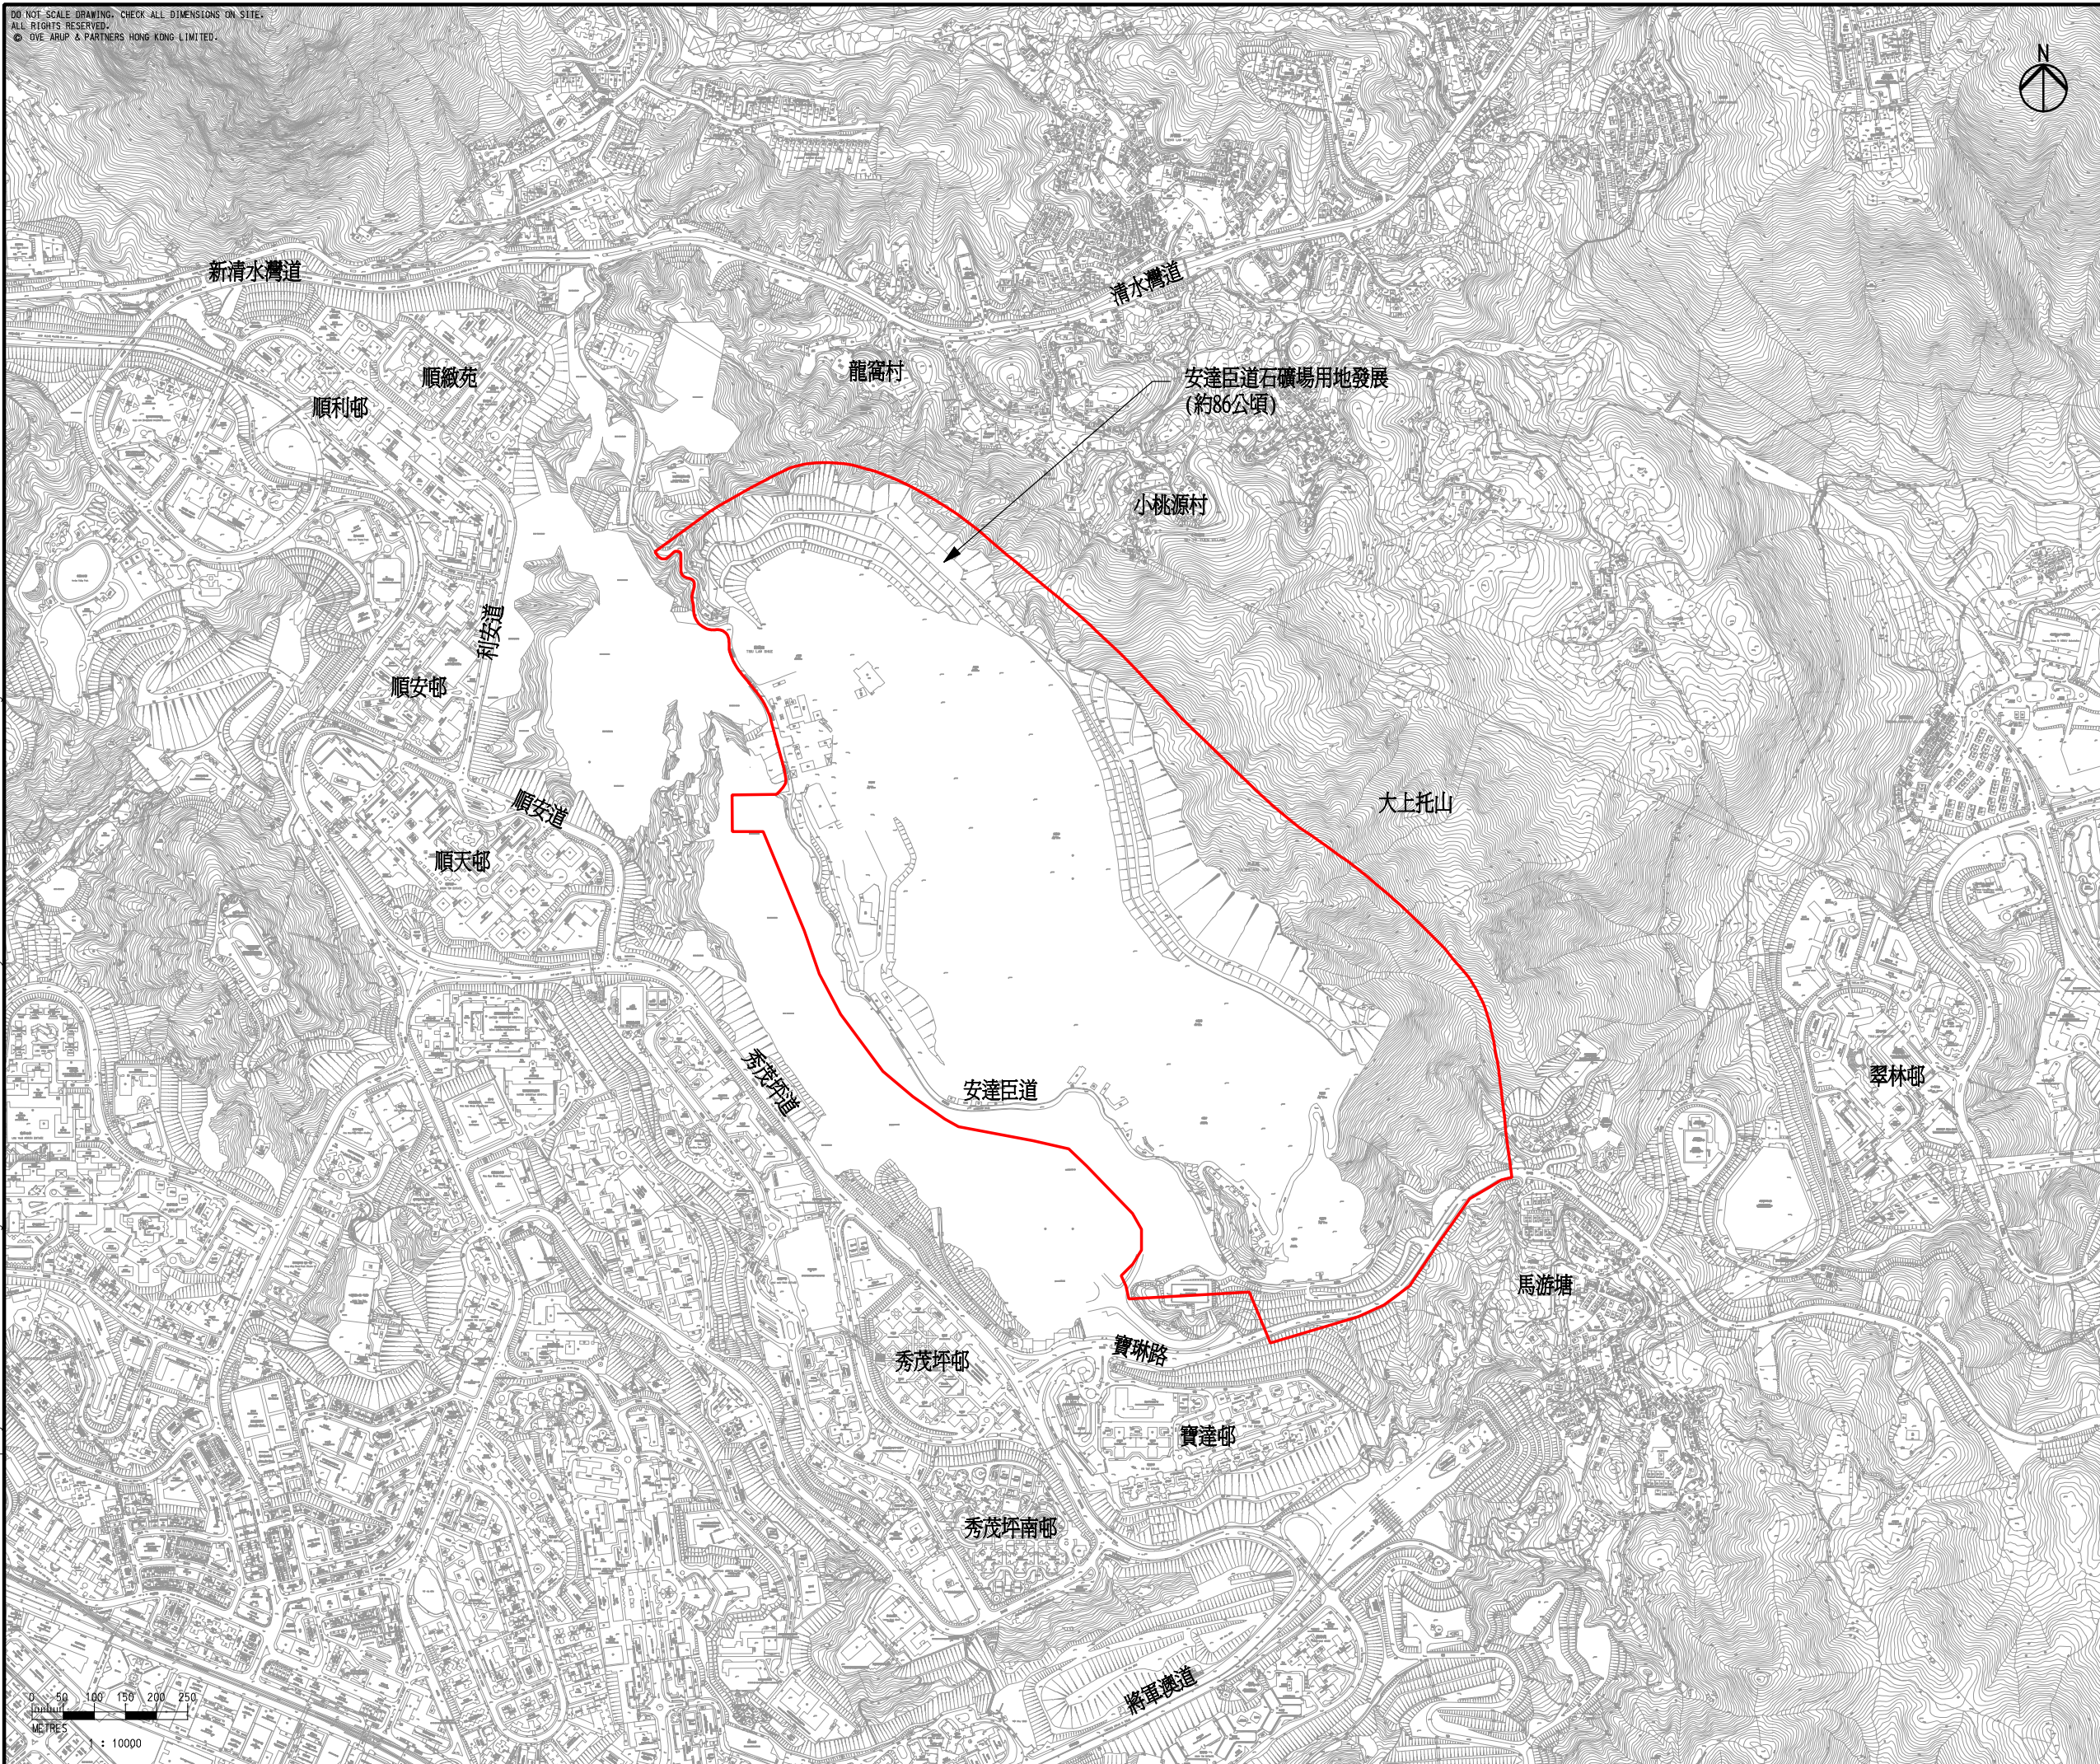

| | | | |
|-----|-------------|----|-------|
| Rev | Description | By | Date |
| A | FIRST ISSUE | GL | 03/14 |

Consultant
ARUP

Contract No. and Title
 合約編號 CE 18/2012 (CE)
 安達臣道石礦場發展 - 勘察研究

Drawing title
項目位置圖

| | | | |
|---------------------------|--------------------|------------|-------------|
| Drawing no. 227724/E/0001 | | Rev. A | |
| Drawn GL | Date 03/14 | Checked TC | Approved ST |
| Scale 1:10000 @A3 | Status PRELIMINARY | | |

COPYRIGHT RESERVED



土木工程拓展署
 Civil Engineering and
 Development Department

Printed by : 4/1/2014
 Filename : \\HKGNTS22\acoustic\env\project\227724-50\13 Drawing Deliverables\0 Executive Summary\Chinese\227724_E_0001_A_chi.dgn

