


DO NOT SCALE DRAWING. CHECK ALL DIMENSIONS ON SITE.
 ALL RIGHTS RESERVED.
 © OVE ARUP & PARTNERS HONG KONG LIMITED.

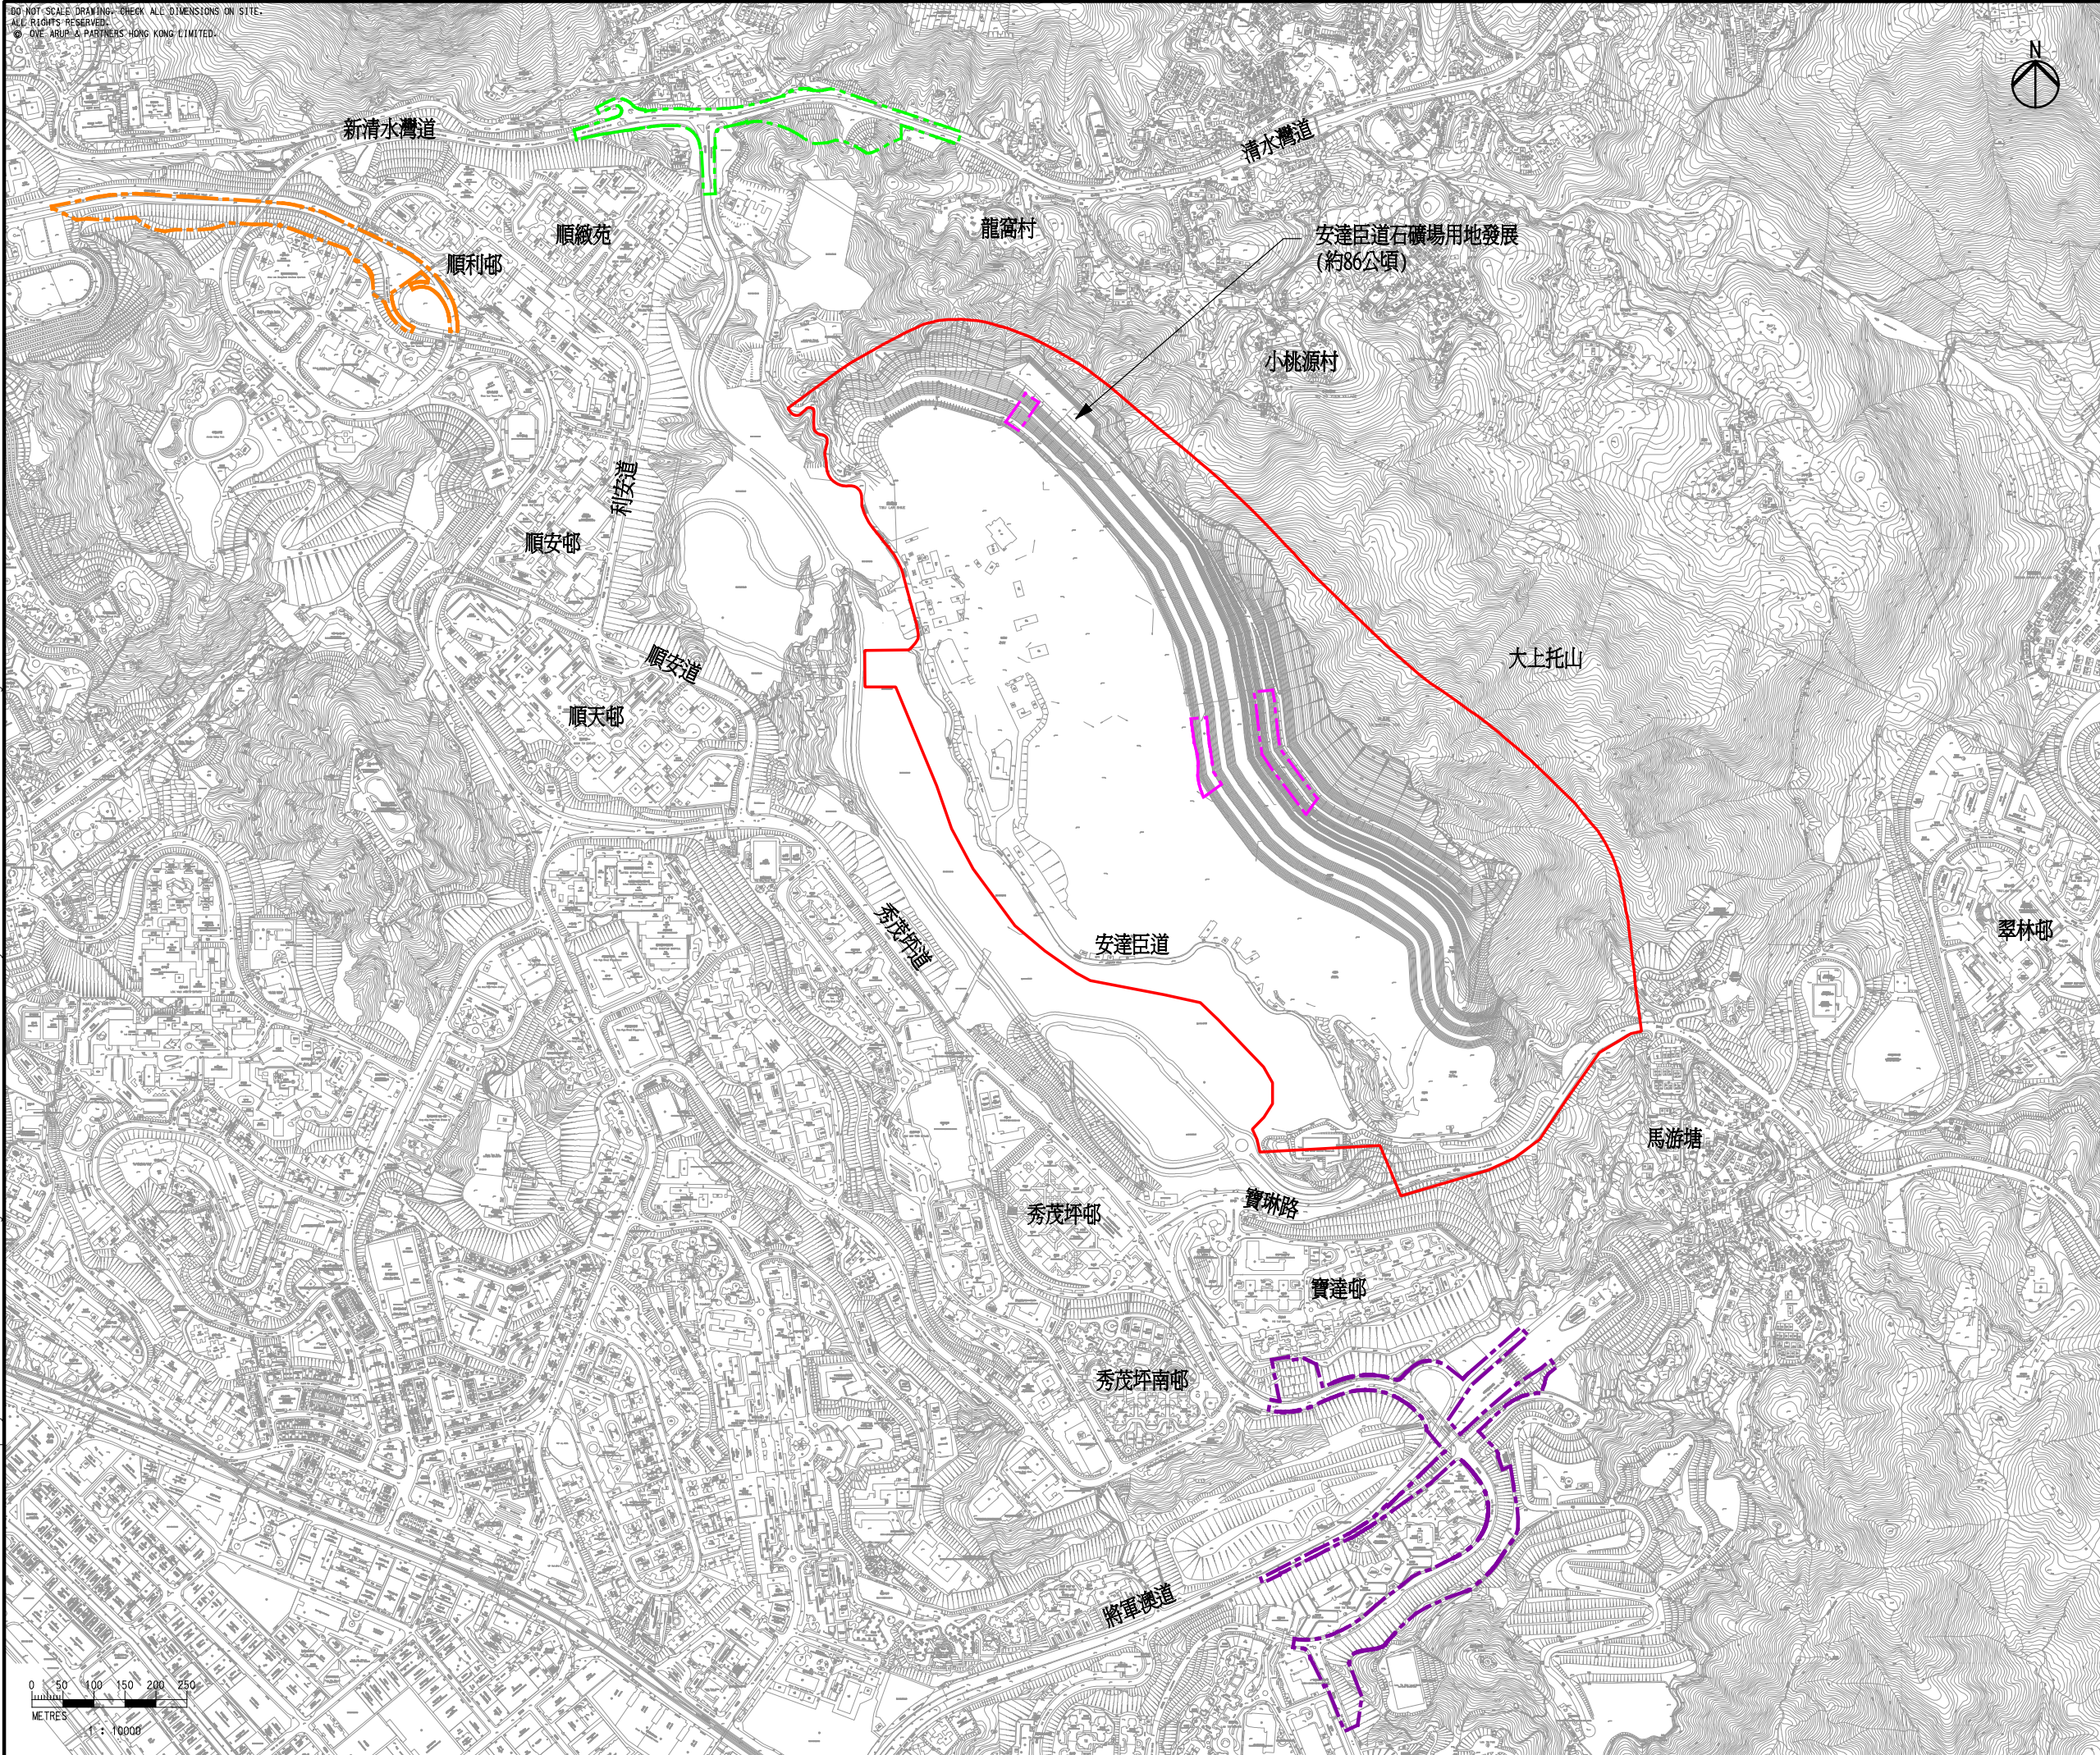

- 圖例**
- 研究區
 - 道路改善工程 (清水灣道)
 - 道路改善工程 (連德道擴闊/連德道行車天橋)
 - 道路改善工程 (順利邨道)
 - 岩洞發展

| | | | |
|-----|-------------|----|-------|
| Rev | Description | By | Date |
| A | FIRST ISSUE | GL | 03/14 |

Consultant **ARUP**

Contract No. and Title
 合約編號 CE 18/2012 (CE)
 安達臣道石礦場發展 - 勘查研究

Drawing title
 指定工程項目位置圖

| | | | |
|---------------------------|------------|--------------------|-------------|
| Drawing no. 227724/E/0002 | | Rev. A | |
| Drawn GL | Date 03/14 | Checked TC | Approved ST |
| Scale 1:10000 @A3 | | Status PRELIMINARY | |

COPYRIGHT RESERVED

土木工程拓展署
 Civil Engineering and
 Development Department

Printed by : 4/1/2014
 Filename : \\HKGNTS22\acoustic\env\project\227724-50\13 Drawing Deliverables\0 Executive Summary\Chinese\227724_E_0002_A_chi.dgn

