


Development at Anderson Road Quarry
Implementation Programme and Phasing

Envisaged Commencement Date

Works Area	Description	Construction Period			Public Housing		
		Duration (month)	Start	End	Duration (month)	Start	End
WC01	Pedestrian Connectivity - PLSA (SMP Estate to Kwun Tong MTR)	30	19-Aug-16	31-Jan-19			
WC01	Pedestrian Connectivity - PLSB (SMP Estate to Kwun Tong MTR)	30	19-Aug-16	31-Jan-19			
WC02	Pedestrian Connectivity - PL6 (Po Tat Estate to Kwun Tong MTR)	30	19-Aug-16	31-Jan-19			
WC02	Pedestrian Connectivity - PL7 (Po Tat Estate to BBI at Tsueng Kwan O Tunnel Road)	36	17-Feb-17	31-Jan-20			
WC03	Site Formation and Engineering Infrastructure at Main Site - Phase I area	30	08-Jul-16	31-Dec-18	43	30-Jun-19	31-Dec-22
WC03	Access Road to Po Lam Road (Connection between Main Site and Po Lam Road)	36	08-Jul-16	30-Jun-19			
WC03	Access Road to Road L1/L2/L3 (Connection between Main Site and DAR)	22	08-Jul-16	30-Apr-18			
WC04	Site Formation and Engineering Infrastructure at Main Site - Phase II area	36	02-Jan-18	31-Dec-20	62	31-Dec-20	31-Jan-26
WC05	Drainage Retention Tanks	36	08-Jul-16	30-Jun-19			
WC06	Road Improvement Works - Area 2 (Lin Tak Road Widening)	60	17-Feb-17	31-Jan-22			
WC06	Road Improvement Works - Area 2 (Lin Tak Road Flyover)	48	17-Feb-17	31-Jan-21			
WC07	Road Improvement Works - Area 3 (Clear Water Bay Road)	48	17-Feb-17	31-Jan-21			
WC07	Road Improvement Works - Area 4 (Shun Lee Tsuen Road)	30	17-Feb-17	31-Jul-19			
WC08	Site formation for Cavern	36	02-Jan-18	31-Dec-20			
WC09	Viewing Platform	36	02-Jan-18	31-Dec-20			
WC10	Service Reservoirs, Pumping Station	30	02-Jul-18	31-Dec-20			

DO NOT SCALE DRAWING. CHECK ALL DIMENSIONS ON SITE.
 ALL RIGHTS RESERVED.
 © OVE ARUP & PARTNERS HONG KONG LIMITED.

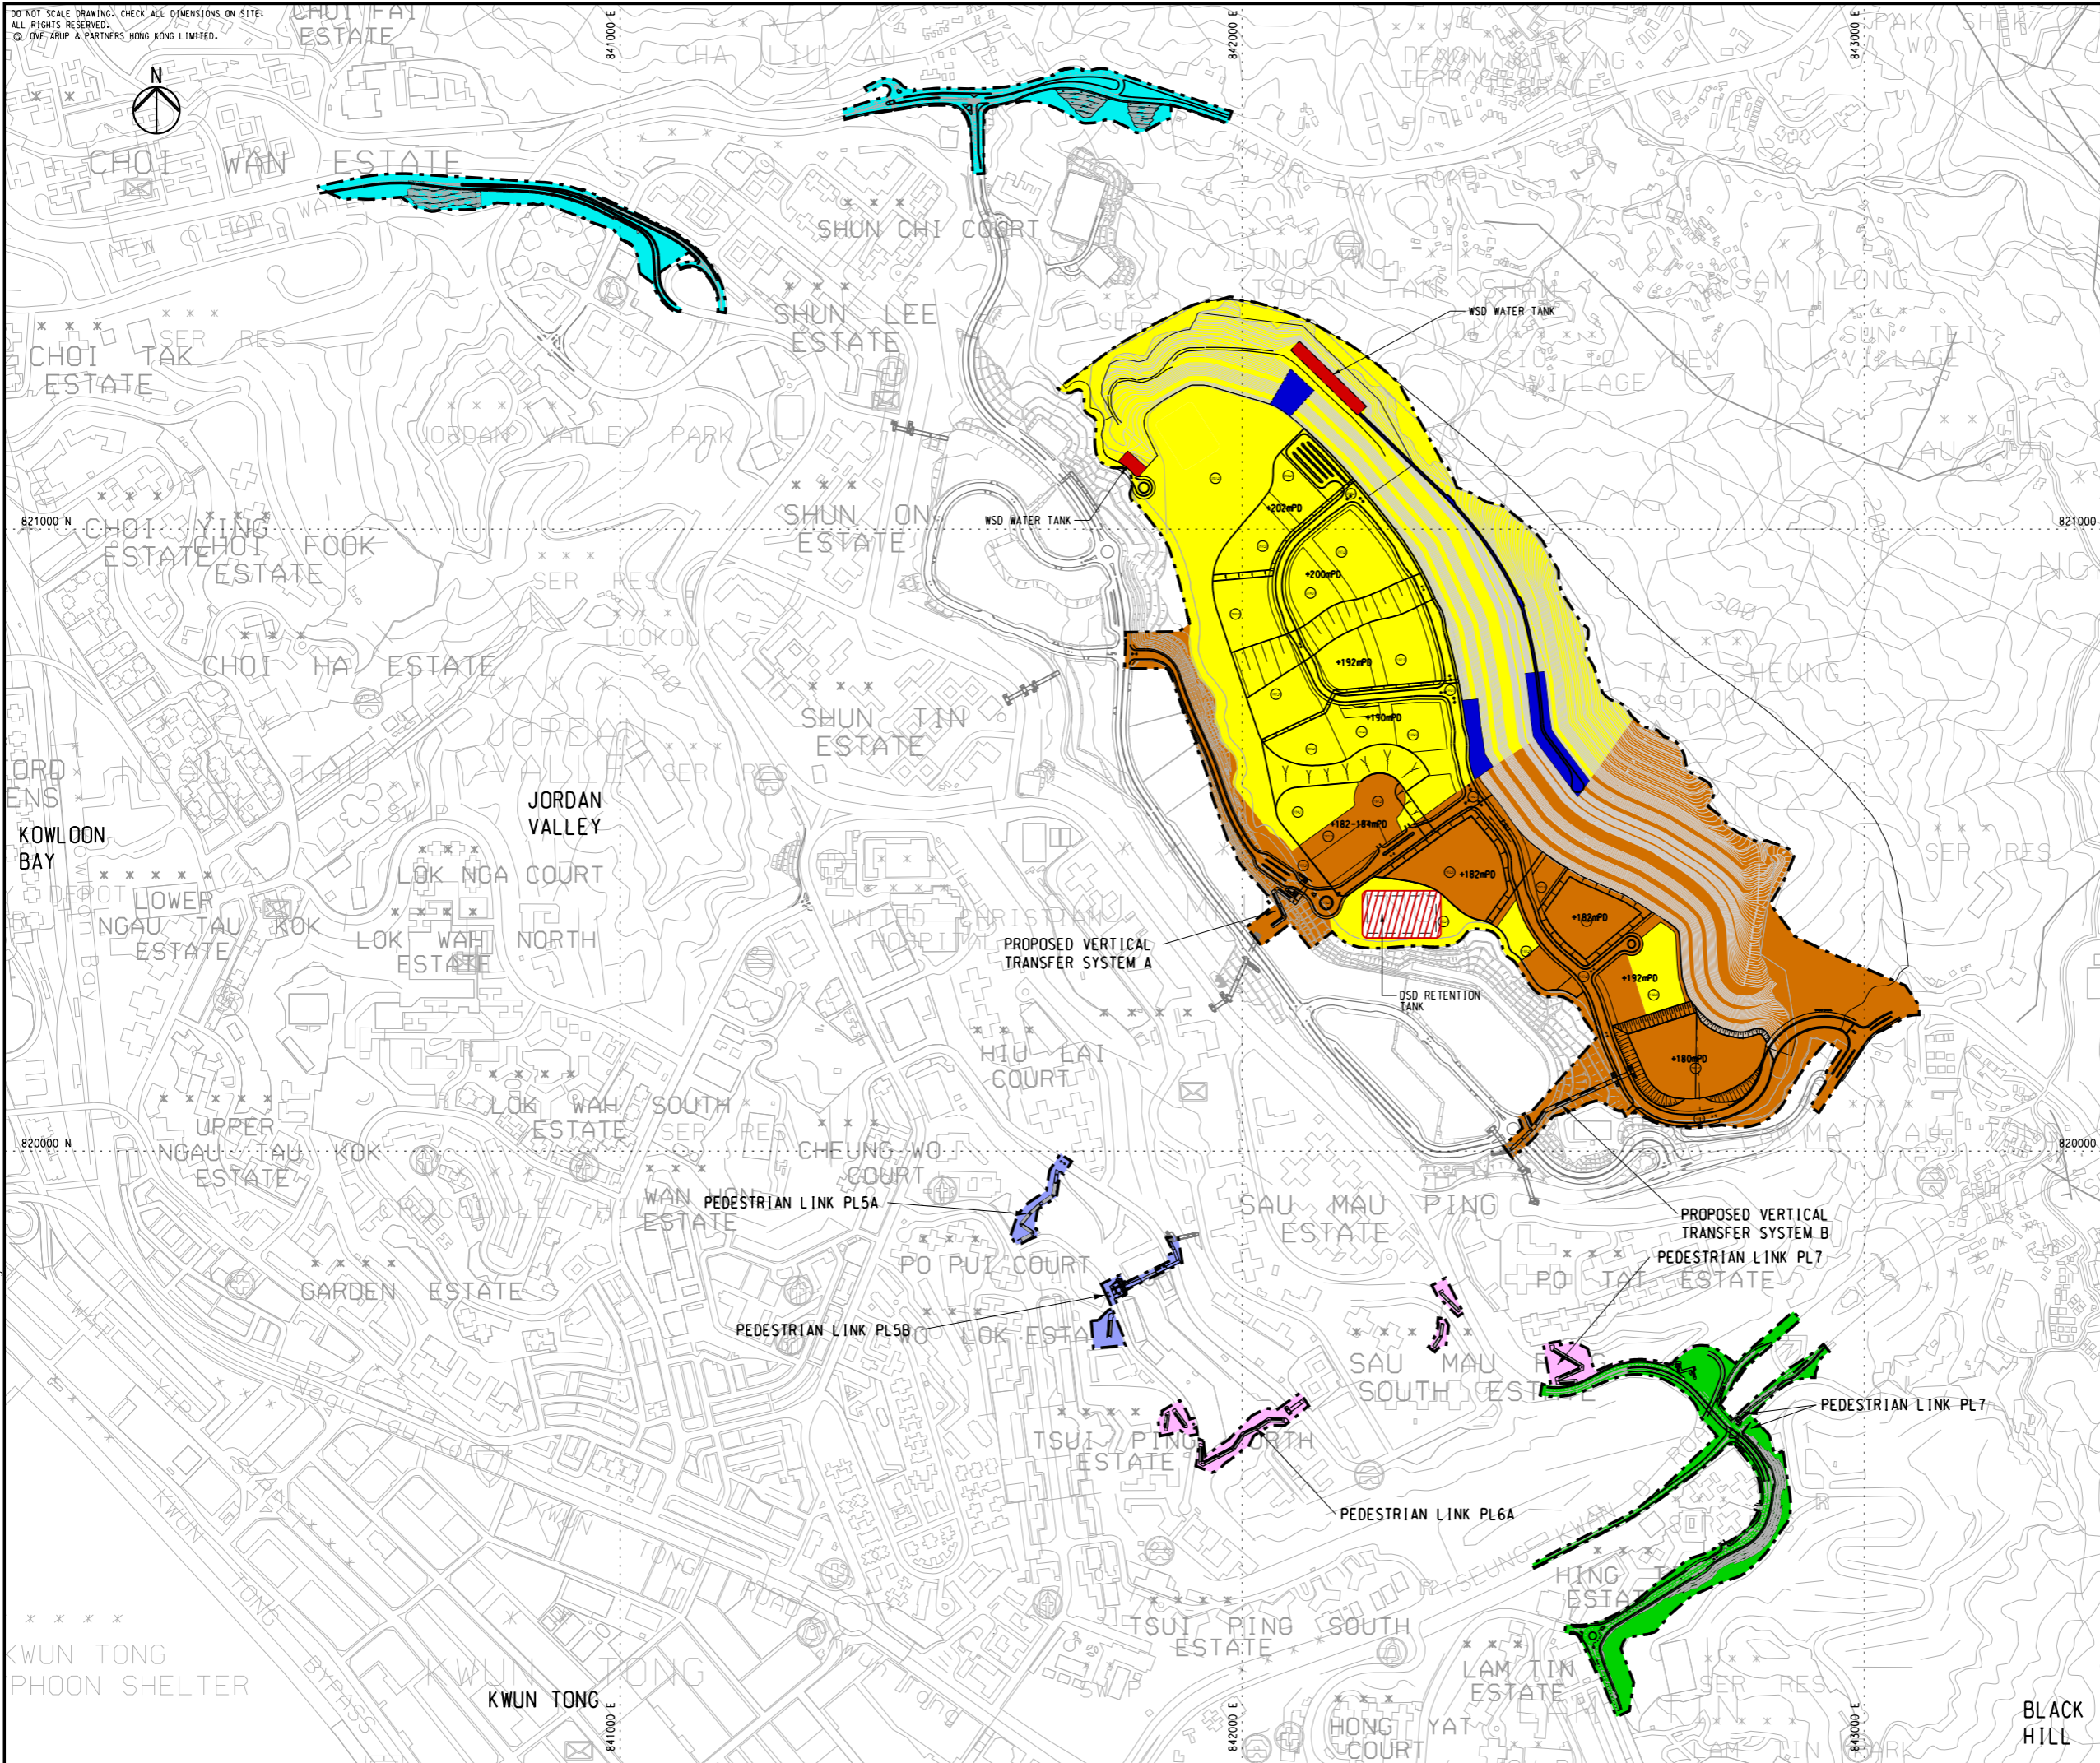

- LEGEND:**
- SITE BOUNDARY
 - WORKS CONTRACT WC01
 - WORKS CONTRACT WC02
 - WORKS CONTRACT WC03
 - WORKS CONTRACT WC04
 - WORKS CONTRACT WC05
 - WORKS CONTRACT WC06
 - WORKS CONTRACT WC07
 - WORKS CONTRACTS WC08 & WC09
 - WORKS CONTRACT WC10

A	FIRST ISSUE	KL	07/13
Rev	Description	By	Date

Consultant
ARUP

Contract No. and Title
 Agreement No. CE 18/2012(CE)
 Development of
 Anderson Road Quarry -
 Investigation

Drawing title
**WORKS CONTRACTS
 LOCATION PLAN**

Drawing no. 227724/SK/C/041		Rev. A	
Drawn A.L.IE	Date 07/13	Checked CL	Approved SYC
Scale 1:10000 @A3		Status PRELIMINARY	

COPYRIGHT RESERVED



土木工程拓展署
 Civil Engineering and
 Development Department

Printed by : 14/01/23
 Filename : J:\227724\ARUP\Civil\Sketch\227724_SK_C_041.dgn

BLACK HILL