
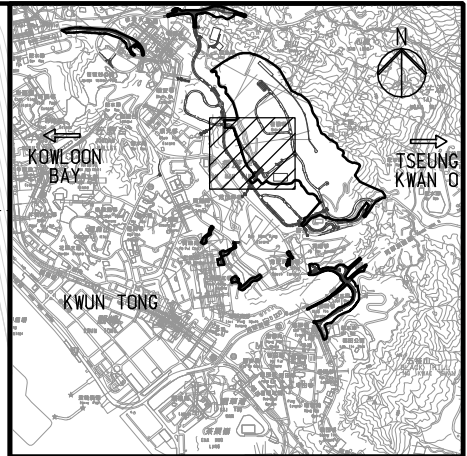


DO NOT SCALE DRAWING. CHECK ALL DIMENSIONS ON SITE.  
 ALL RIGHTS RESERVED.  
 © OVE ARUP & PARTNERS HONG KONG LIMITED.

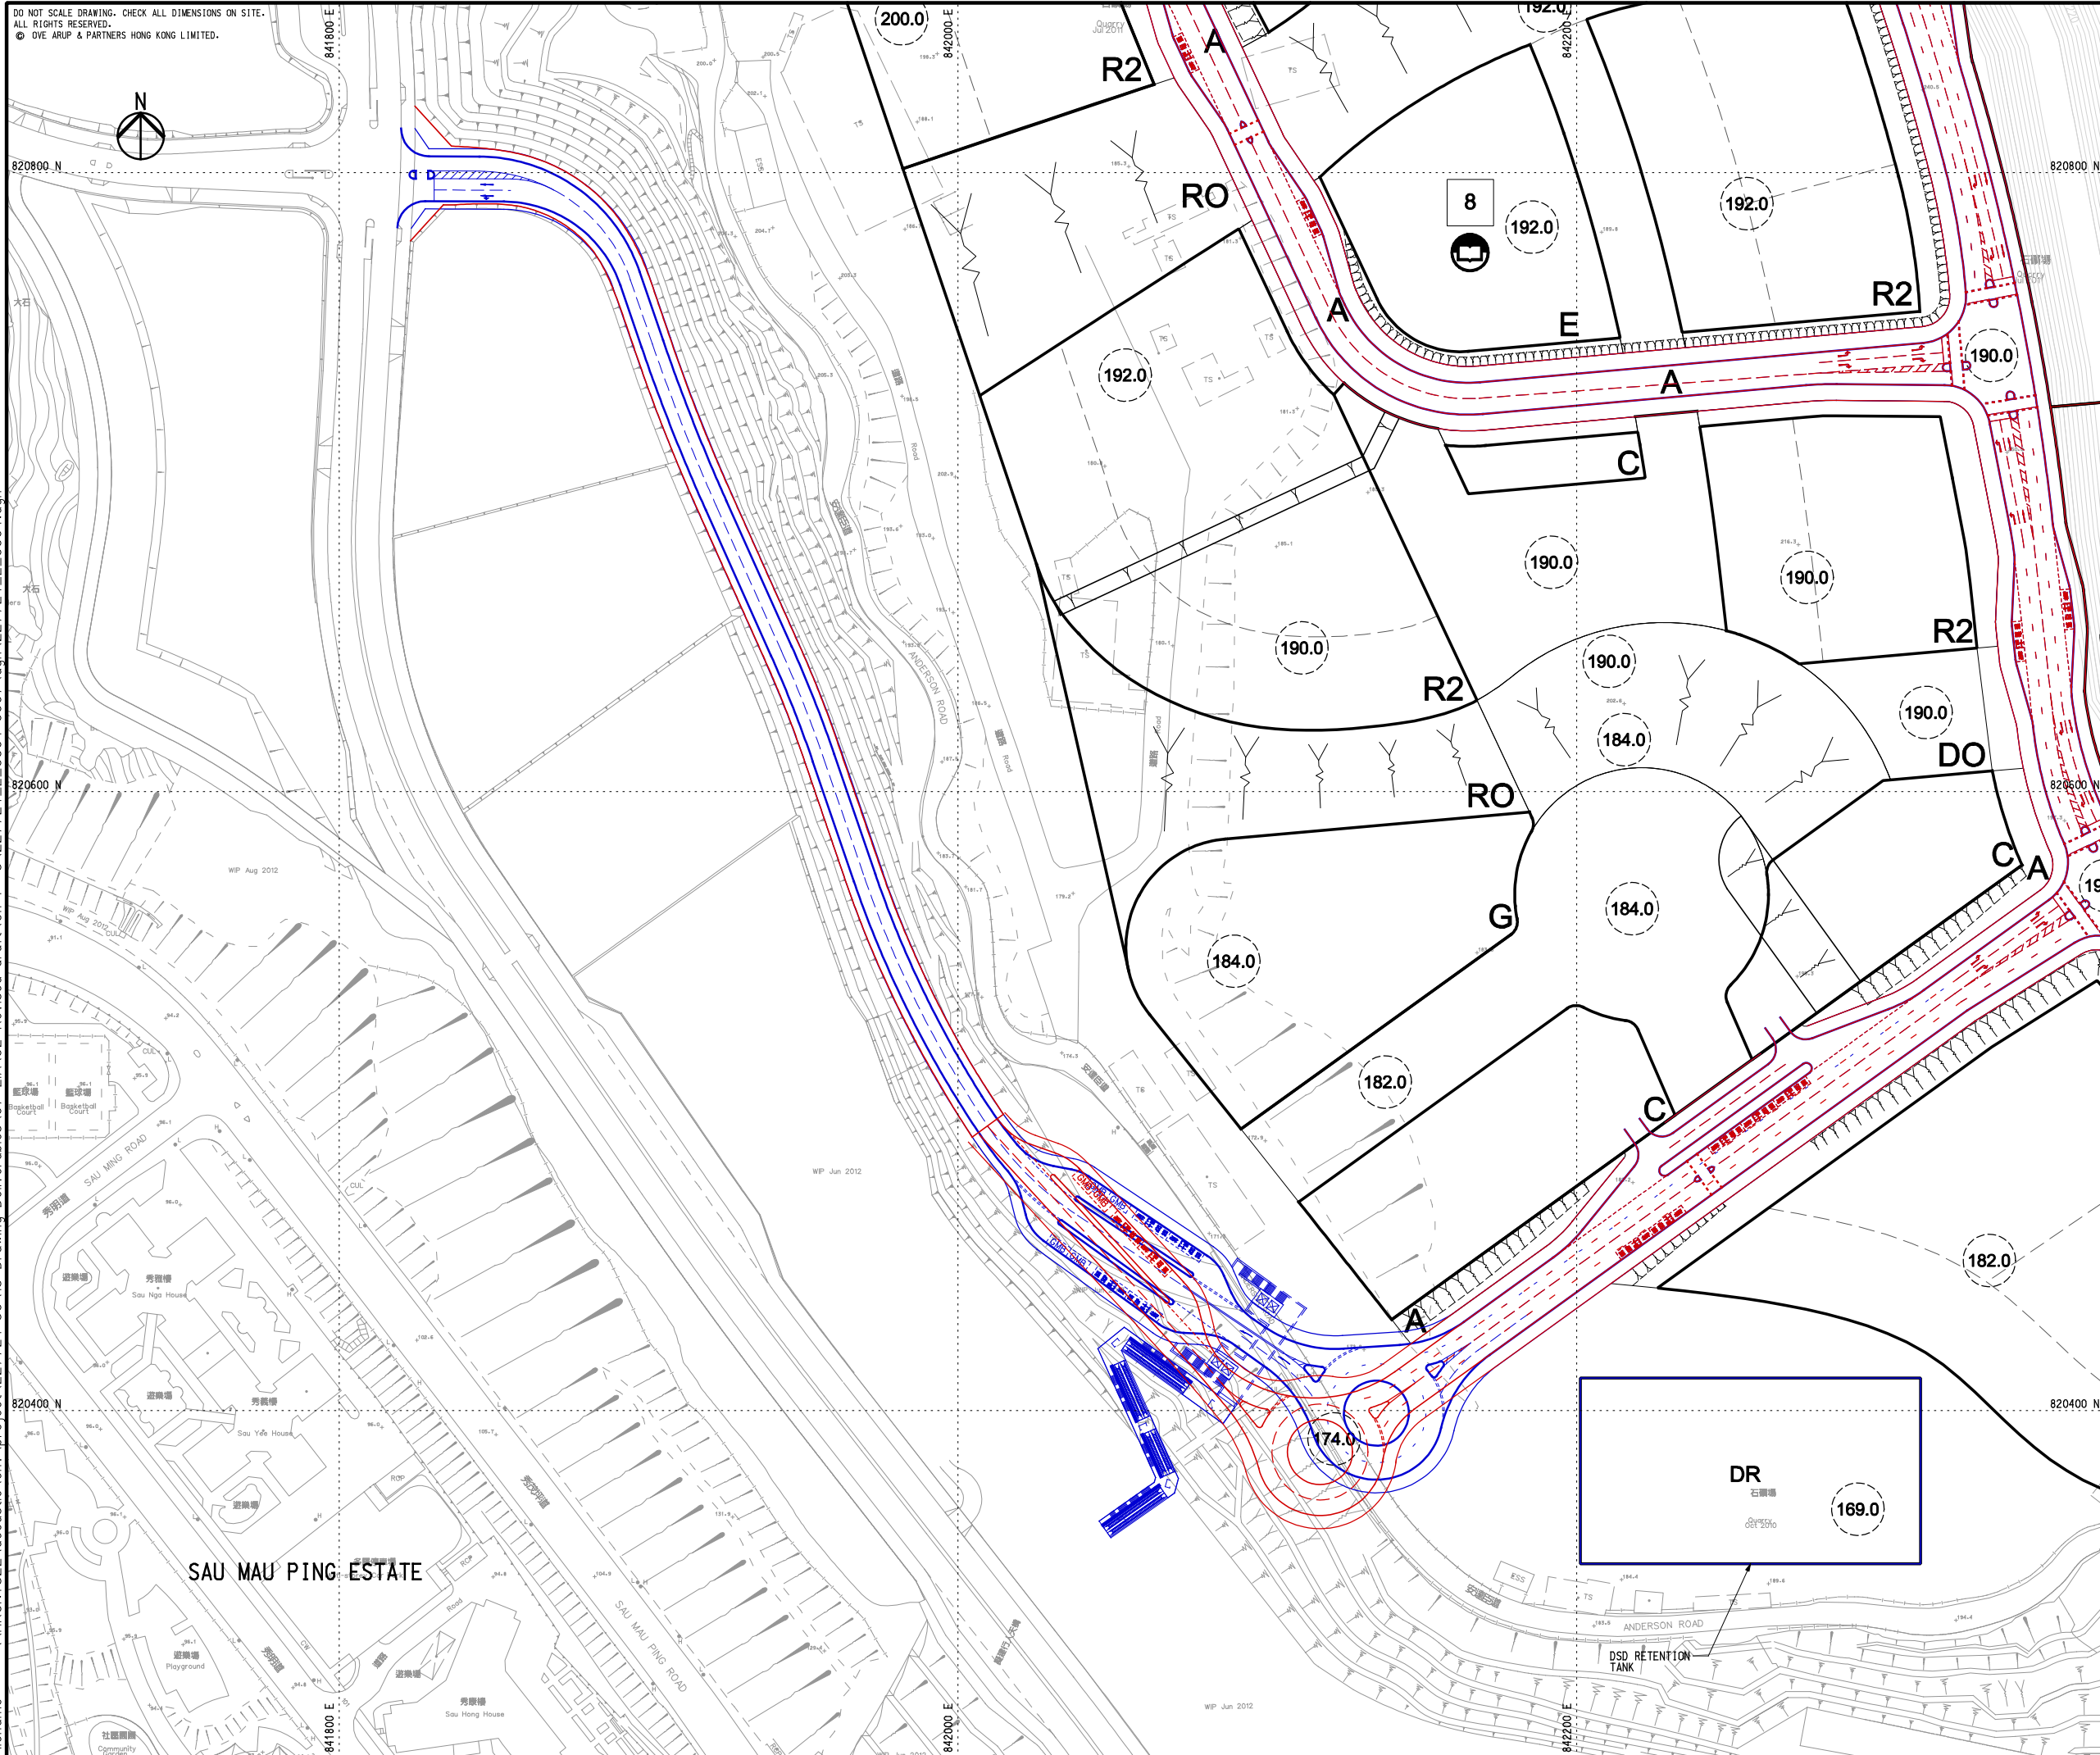

KEY PLAN

- Legend
- Road Alignment under Current Study
  - Road Alignment under Planning Study

Rev	Description	By	Date
B	SECOND ISSUE	GL	11/13
A	FIRST ISSUE	GL	10/13

Consultant  
**ARUP**

Contract No. and Title  
**Agreement No. CE 18/2012(CE)**  
**Development of Anderson Road Quarry - Investigation**

Drawing title  
**Plan of Road L4 of ARQ**

Drawing no. <b>227724/E/0004</b>		Rev. <b>B</b>	
Drawn GL	Date 11/13	Checked TC	Approved ST
Scale 1:2000 @A3		Status <b>PRELIMINARY</b>	

COPYRIGHT RESERVED



**土木工程拓展署**  
 Civil Engineering and Development Department

Printed by : 2/18/2014  
 Filename : \\HKGNTS22\acoustic\env\project\227724-50\13 Drawing Deliverables\07 EIA\02 Revised draft\Ch 1 - 3\227724\_E-0004-0007.dgn\227724\_E\_0004.dgn