

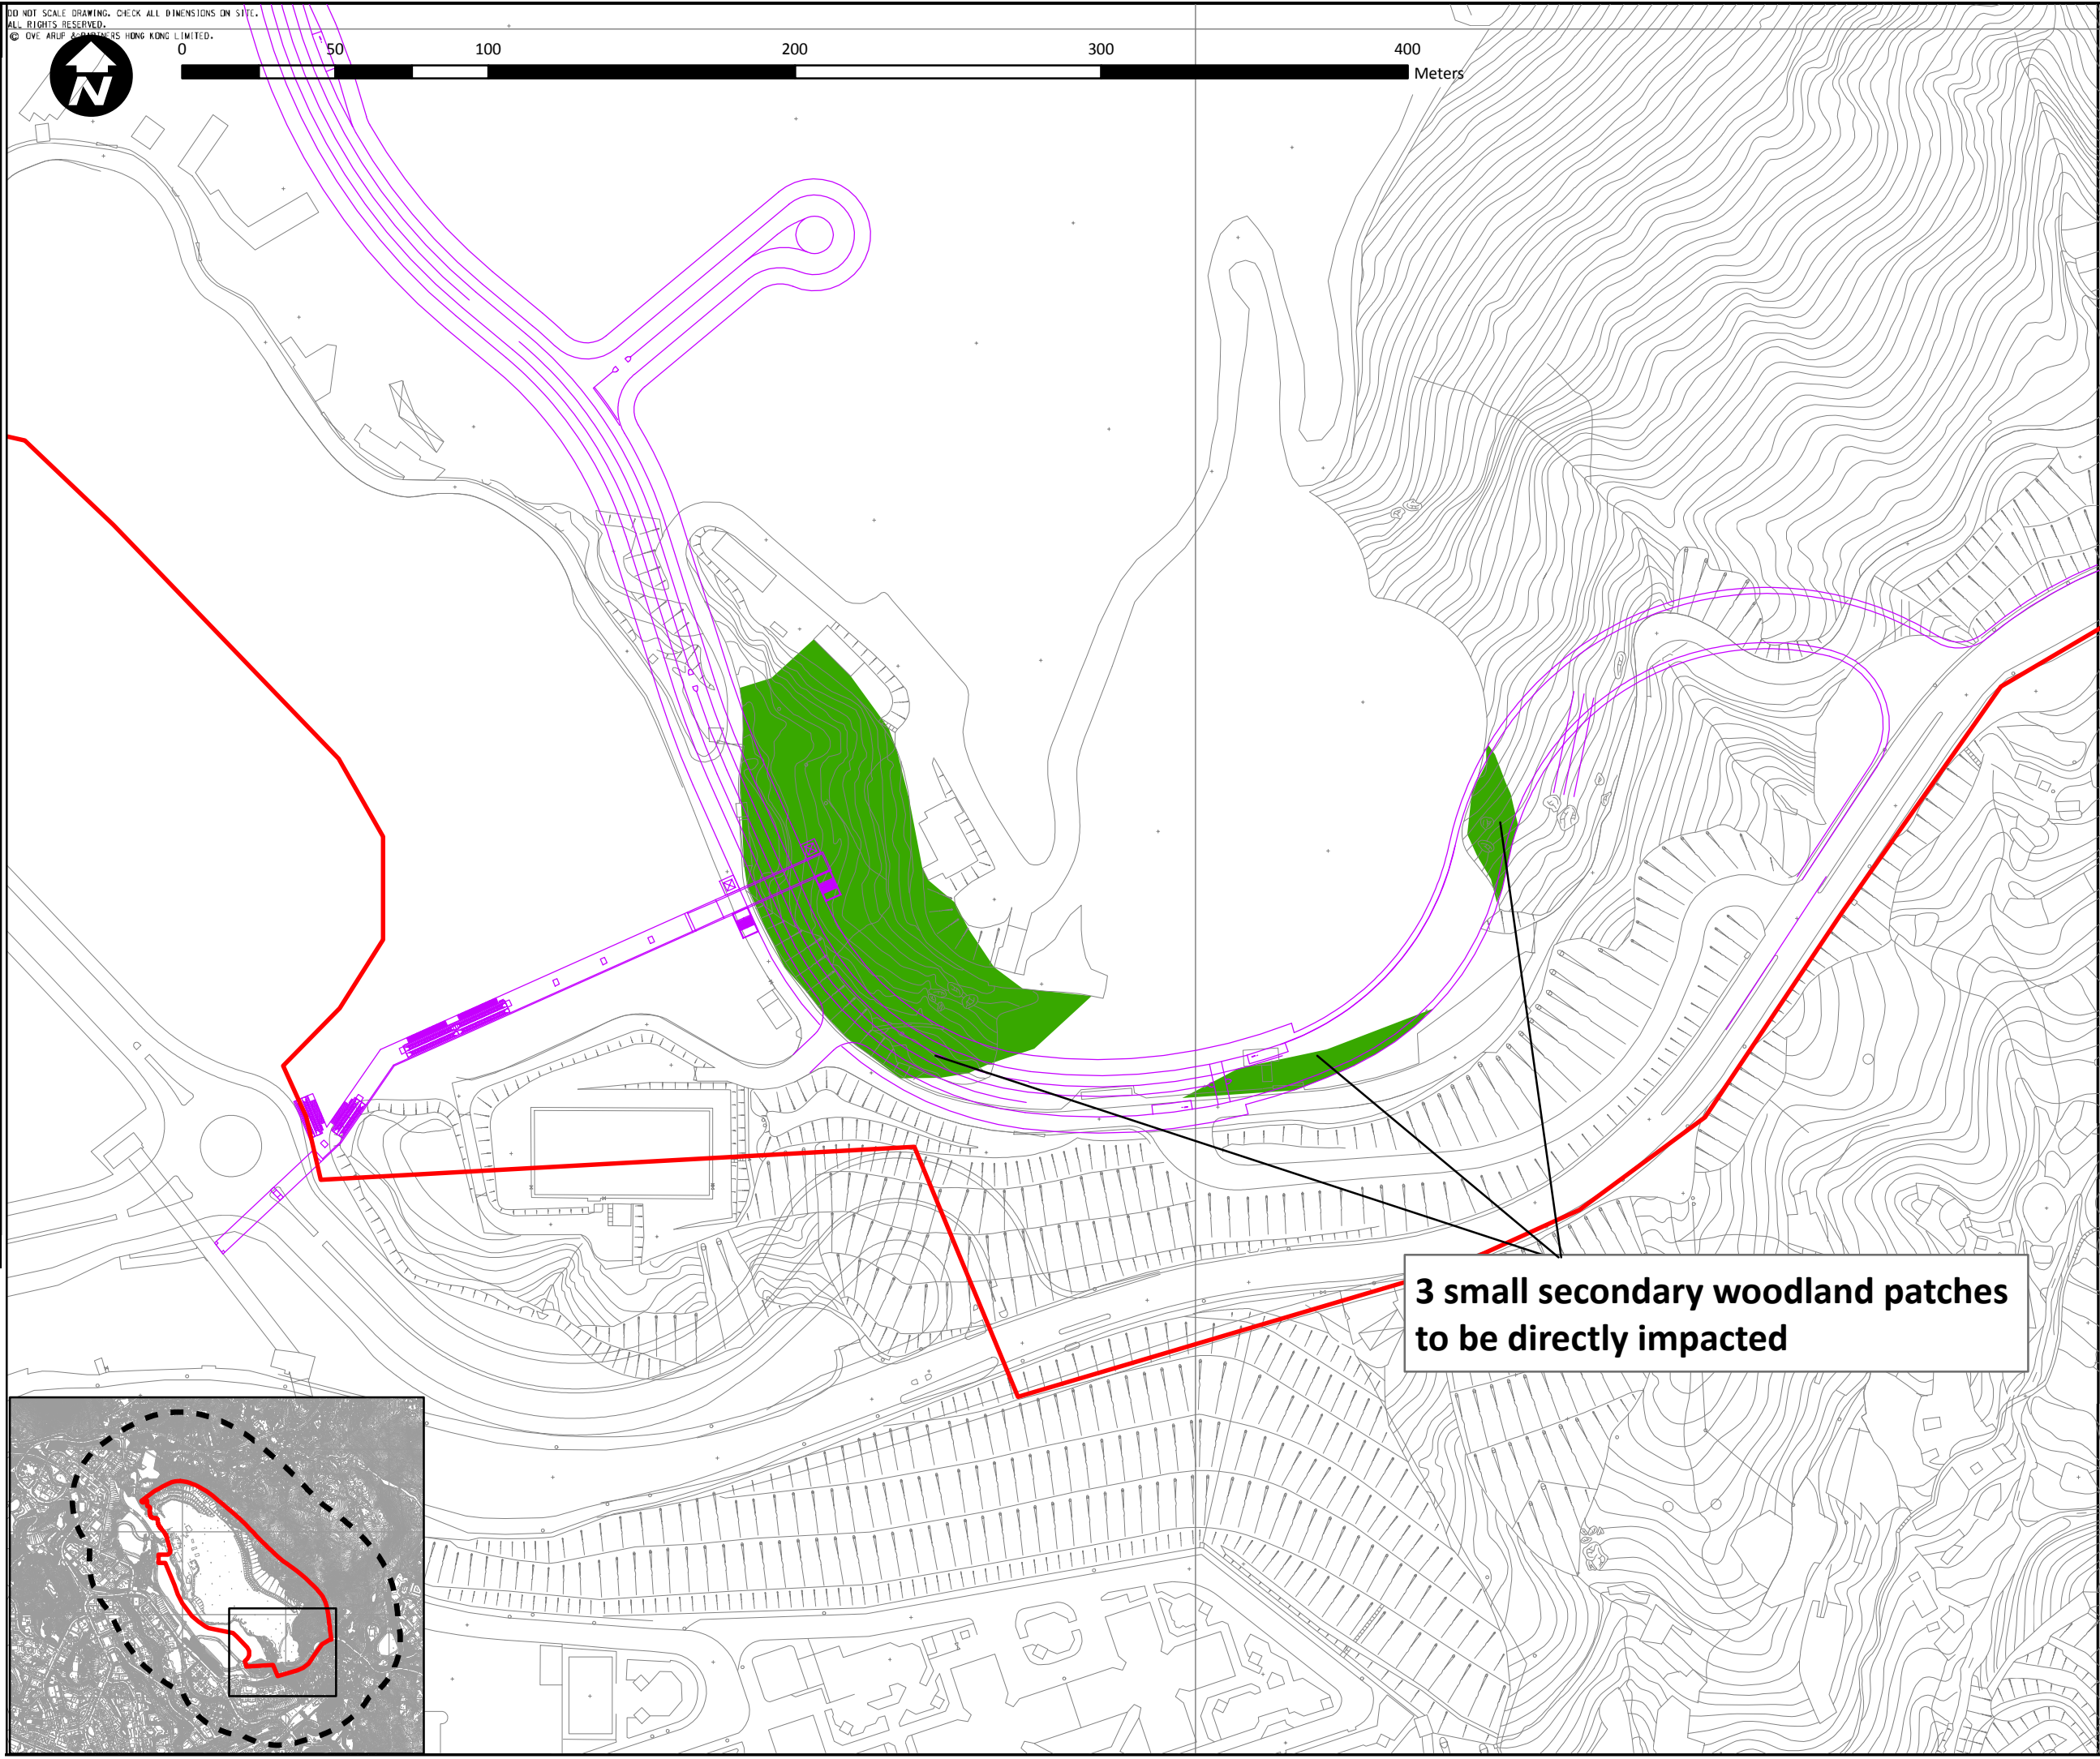


DO NOT SCALE DRAWING. CHECK ALL DIMENSIONS ON SITE.
 ALL RIGHTS RESERVED.
 © OVE ARUP & PARTNERS HONG KONG LIMITED.

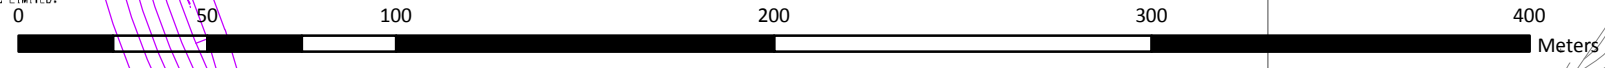

3 small secondary woodland patches to be directly impacted

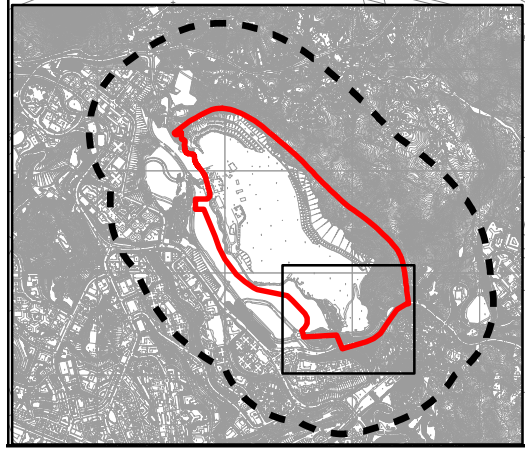

Legend

- Study Area
- Assessment Area
- Proposed Road Layout
- Secondary Woodland

Rev	Description	By	Date	
Consultant				
ARUP				
Contract No. and Title				
Agreement No. CE 18/2012(CE)				
Development of Anderson Road Quarry - Investigation				
Drawing title				
Locations of the impacted secondary woodland within the Study Area				
Drawing no.		227724/E/6401		Rev.
Drawn	HN	Date	23/12/2013	Checked
				IY
Scale	1 : 2000		Status	Approved

COPYRIGHT RESERVED

土木工程拓展署
 Civil Engineering and
 Development Department