


## Streetscape conceptual Plan

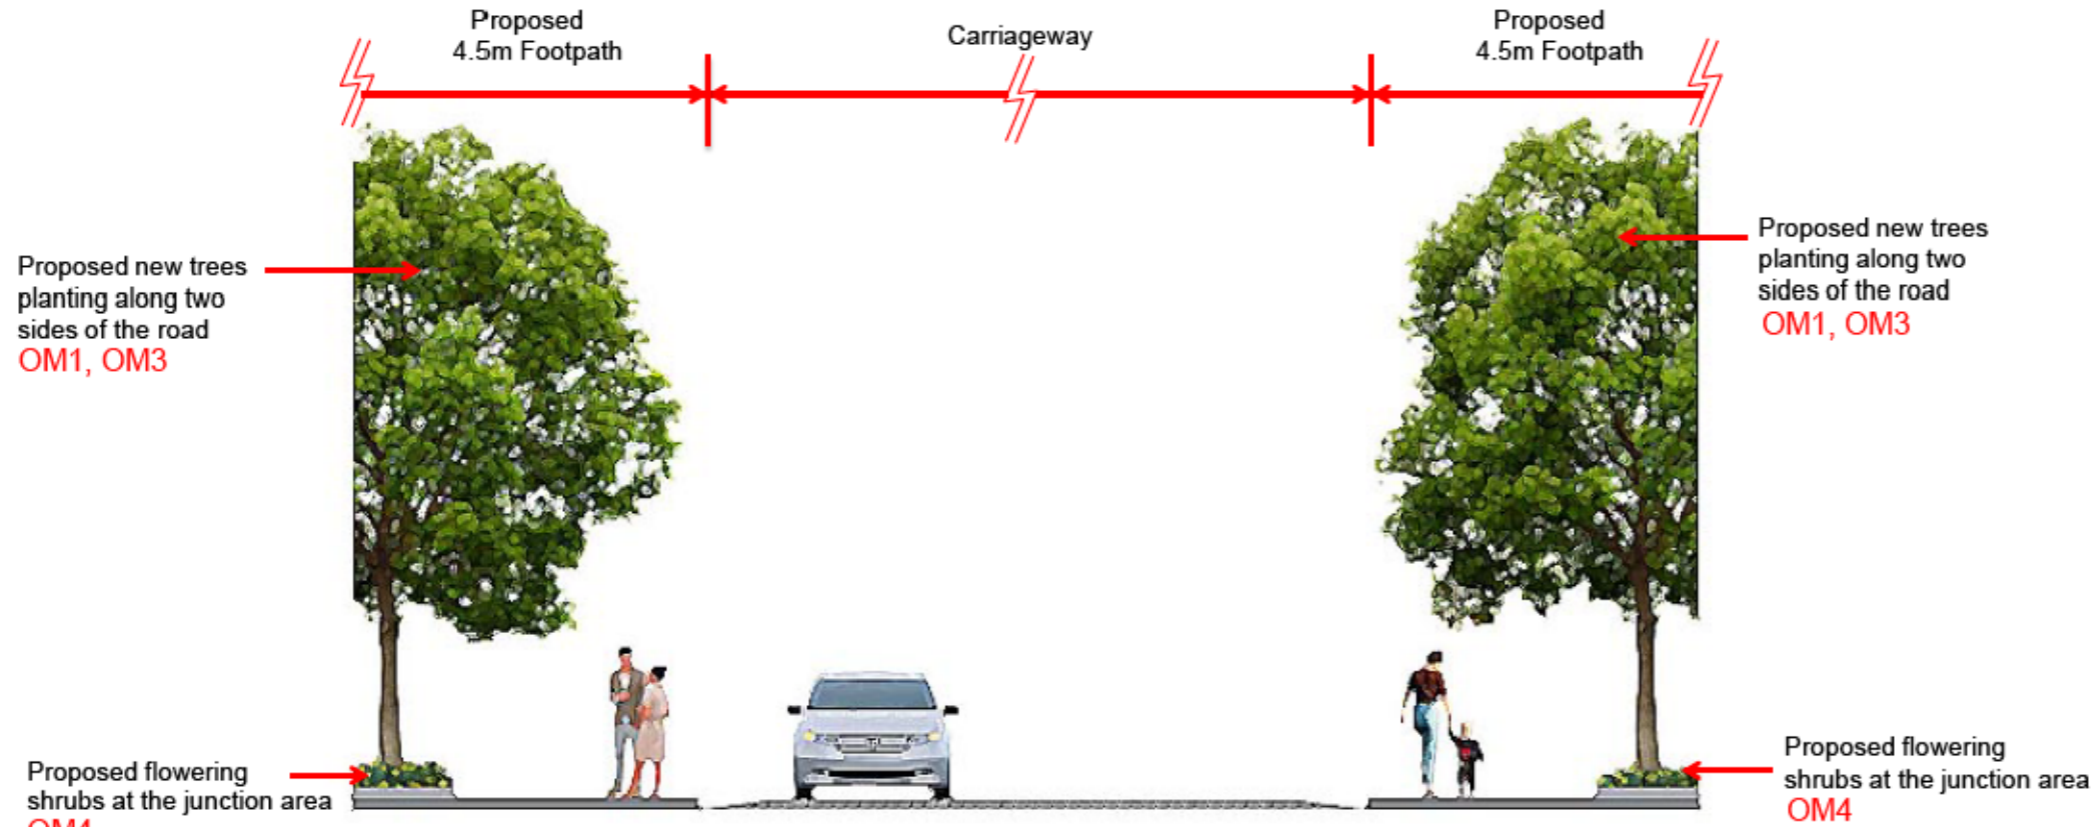


### Landscape Typical Section at Junction Area

Key dimensions and materials choices are subject to detail design stage



Proposed aesthetic pavement pattern at adjacent DAR area  
OM3, OM5

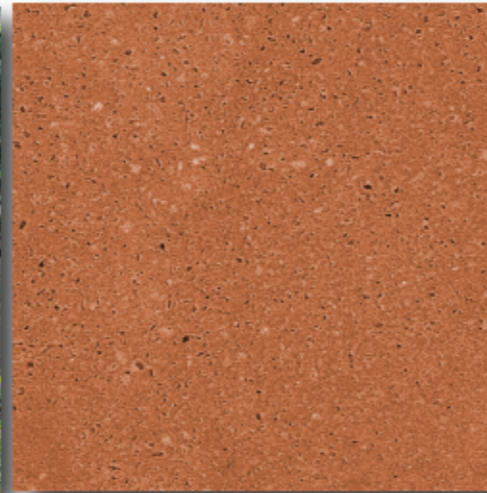

Proposed tonal colour treatment of high quality concrete paver is subject to detail design stage  
OM3, OM5



A	FIRST ISSUE	KL	03/14
Rev	Description	By	Date

Consultant  
**ARUP**

Contract No. and Title  
 Agreement No. CE 18/2012(CE)  
 Development of  
 Anderson Road Quarry -  
 Investigation

Drawing title  
**TYPICAL DETAILS FOR  
 NEW FOOTPATH**

Drawing no. 227724/L/2624		Rev. -	
Drawn A.L.IE	Date 03/14	Checked CL	Approved SYC
Scale N.T.S.		Status PRELIMINARY	

COPYRIGHT RESERVED