



EXISTING CONDITION
 LVP2 FROM SAU MAU PING ESTATE, SAU HONG HOUSE (R1.1)




DAY 1 WITHOUT MITIGATION MEASURES




DAY 1 WITH MITIGATION MEASURES



YEAR 10 WITH MITIGATION MEASURES

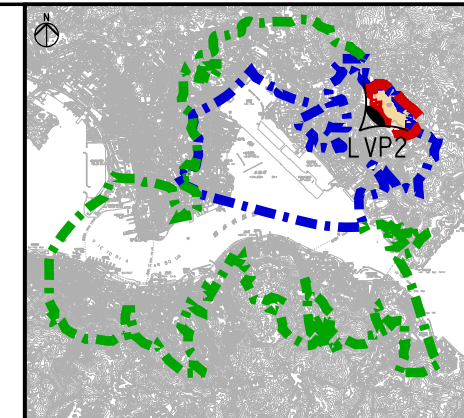

KEY PLAN

 

Rev	Description	By	Date
A	FIRST ISSUE	TST	03/12

Consultant
ARUP

Contract No. and Title
 Agreement No. CE 18/2012(CE)
 Development of
 Anderson Road Quarry -
 Investigation

Drawing title
LVP2 PHOTOMONTAGE

Drawing no. 227724/L/2910		Rev. -	
Drawn CN	Date 03/13	Checked CL	Approved SYC
Scale N.T.S.		Status PRELIMINARY	

COPYRIGHT RESERVED



土木工程拓展署
 Civil Engineering and
 Development Department