



Printed by : 2/22/2014  
 Filename : G:\env\project\227724-50\13 Drawing Deliverables\07 EIA\02 Revised draft\Ch 4 - Air\227724\_E-1040\_B - Locations of Air Sensitive Receivers (Sheet 4 of 4).dgn

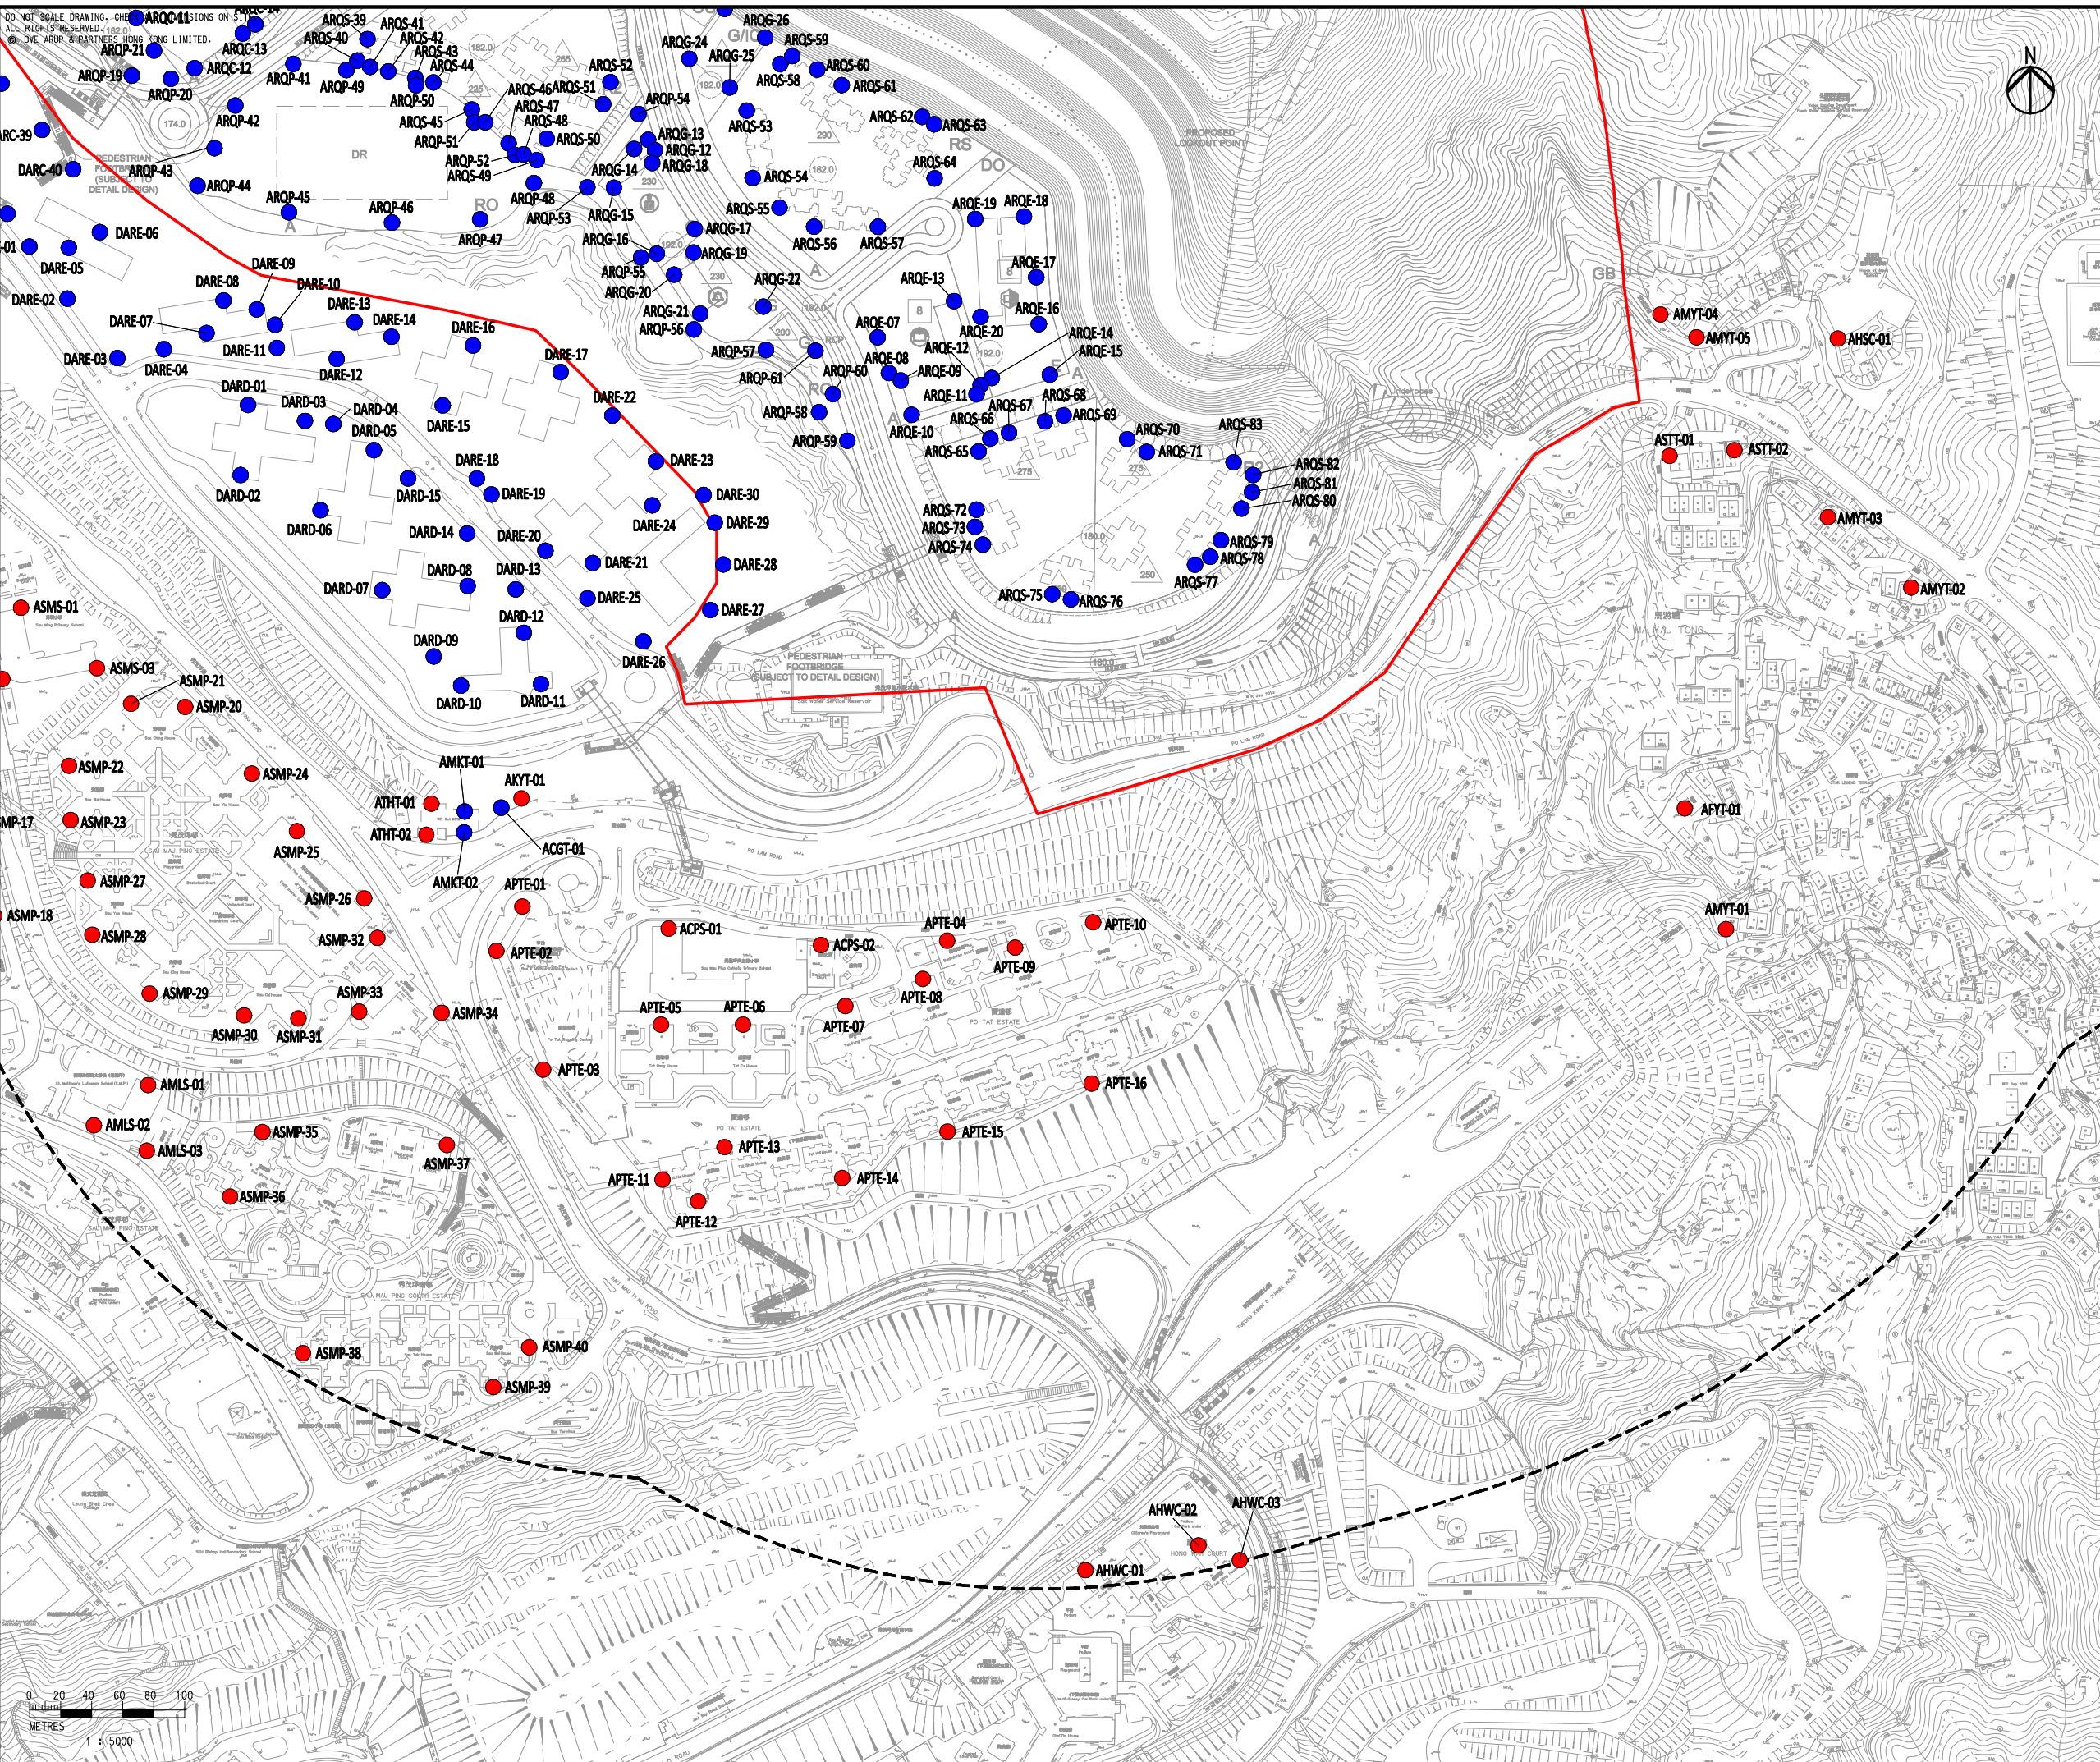

- Legend**
- Study Area
  - 500m Assessment Area
  - Existing Air Sensitive Receivers
  - Planned Air Sensitive Receivers

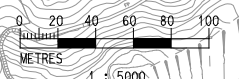

B	SECOND ISSUE	GL	02/14
A	FIRST ISSUE	GL	10/13
Rev	Description	By	Date

Consultant

## ARUP

Contract No. and Title

**Agreement No. CE 18/2012(CE)**

**Development of Anderson Road Quarry - Investigation**

Drawing title

**Locations of Air Sensitive Receivers (Sheet 4 of 4)**

Drawing no. <b>227724/E/1040</b>		Rev. <b>B</b>	
Drawn GL	Date 02/14	Checked TC	Approved ST
Scale 1:5000 @A3	Status <b>PRELIMINARY</b>		

COPYRIGHT RESERVED

**土木工程拓展署**  
**Civil Engineering and Development Department**