


DO NOT SCALE DRAWING. CHECK ALL DIMENSIONS ON SITE.
ALL RIGHTS RESERVED.
© 2014 ARUP & PARTNERS HONG KONG LIMITED.

Printed by : 2/24/2014
Filename : G:\env\project\227724-50\13 Drawing Deliverables\07 EIA\02 Revised draft\Ch 4 - Air\227724_E_1065_A - Location of Open Road and Tunnel Portal (Construction Phase) (Sheet 1 of 3).dgn

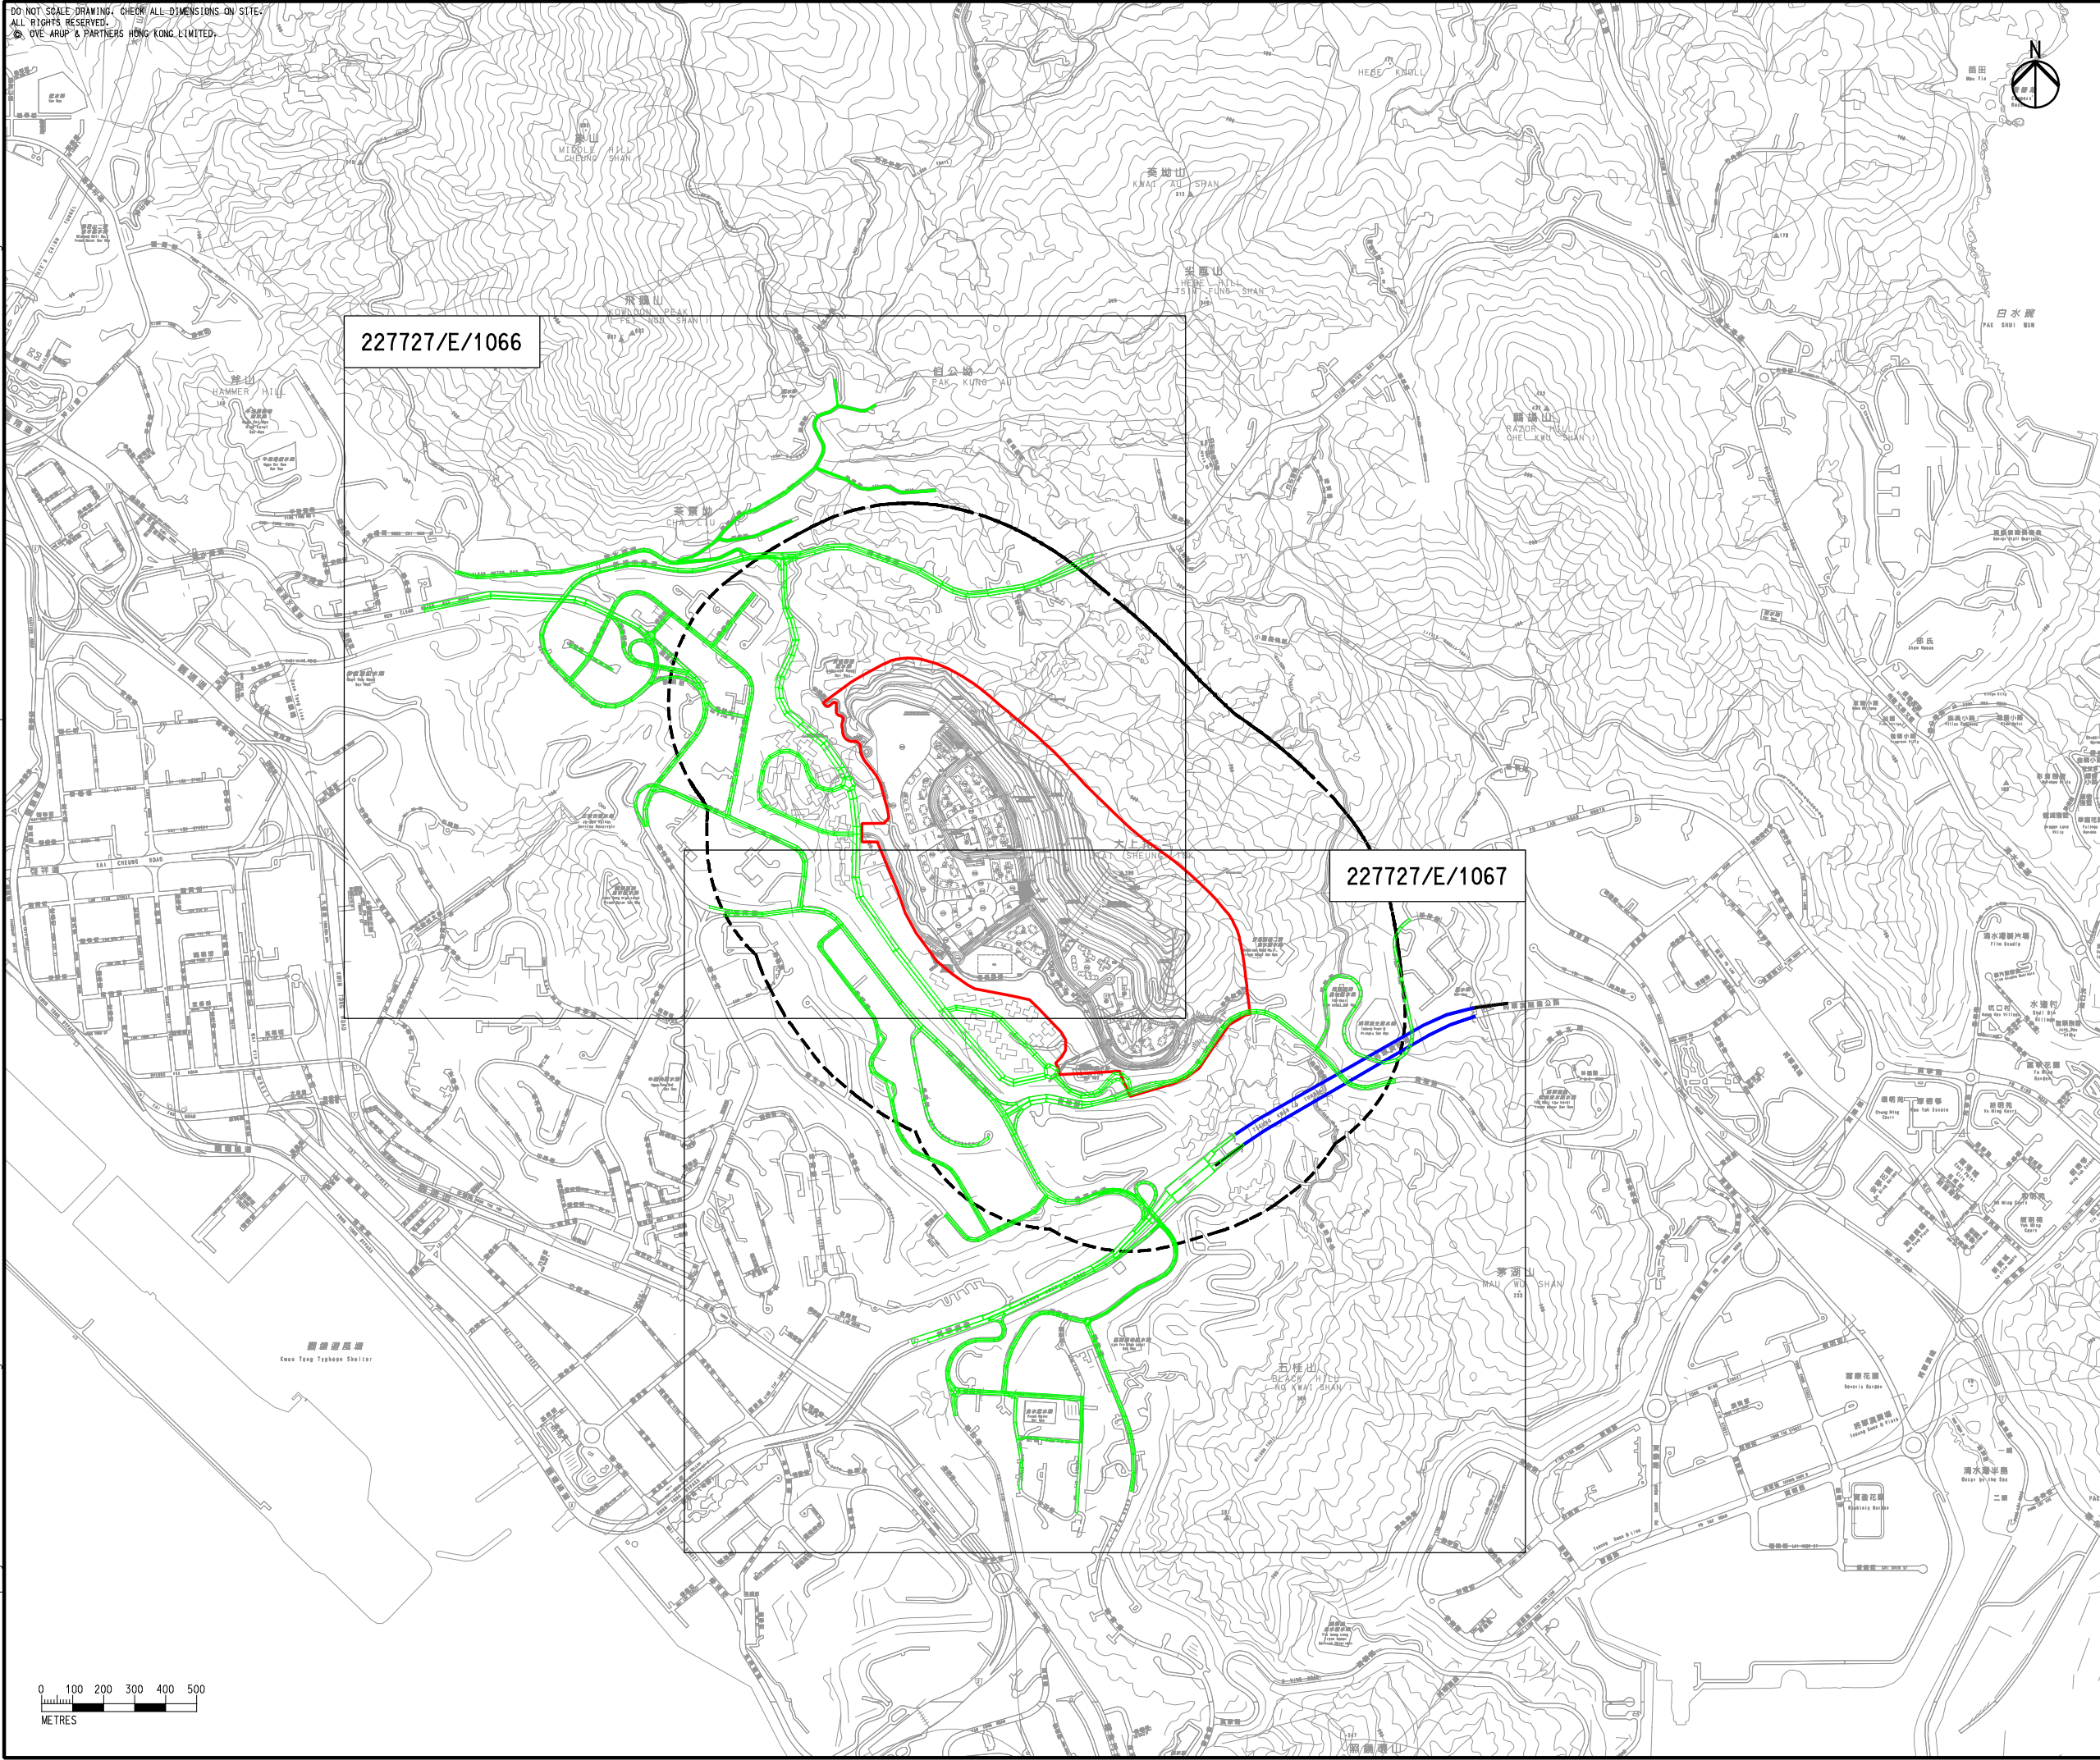

- Legend
- Study Area
 - 500m Assessment Area
 - Open Road
 - Tunnel
 - Portal Source

A	FIRST ISSUE	GL	02/14
Rev	Description	By	Date
Consultant			
ARUP			

Contract No. and Title
Agreement No. CE 18/2012(CE)
Development of Anderson Road Quarry - Investigation

Drawing title
Location of Open Road and Tunnel Portal (Construction Phase) (Sheet 1 of 3)

Drawing no. 227724/E/1065		Rev. A	
Drawn GL	Date 02/14	Checked TC	Approved ST
Scale 1:20000 @A3		Status PRELIMINARY	

COPYRIGHT RESERVED

土木工程拓展署
Civil Engineering and Development Department