


DO NOT SCALE DRAWINGS. CHECK ALL DIMENSIONS ON SITE.
 ALL RIGHTS RESERVED.
 © OVE ARUP & PARTNERS HONG KONG LIMITED.

Printed by : 2/25/2014
 Filename : G:\env\project\227724-50\13 Drawing Deliverables\07 EIA\02 Revised draft\Ch 4 - Air\227724_E_1090_B - Location of Open Road and Tunnel Portal (Operational Phase) (Sheet 3 of 3).dgn

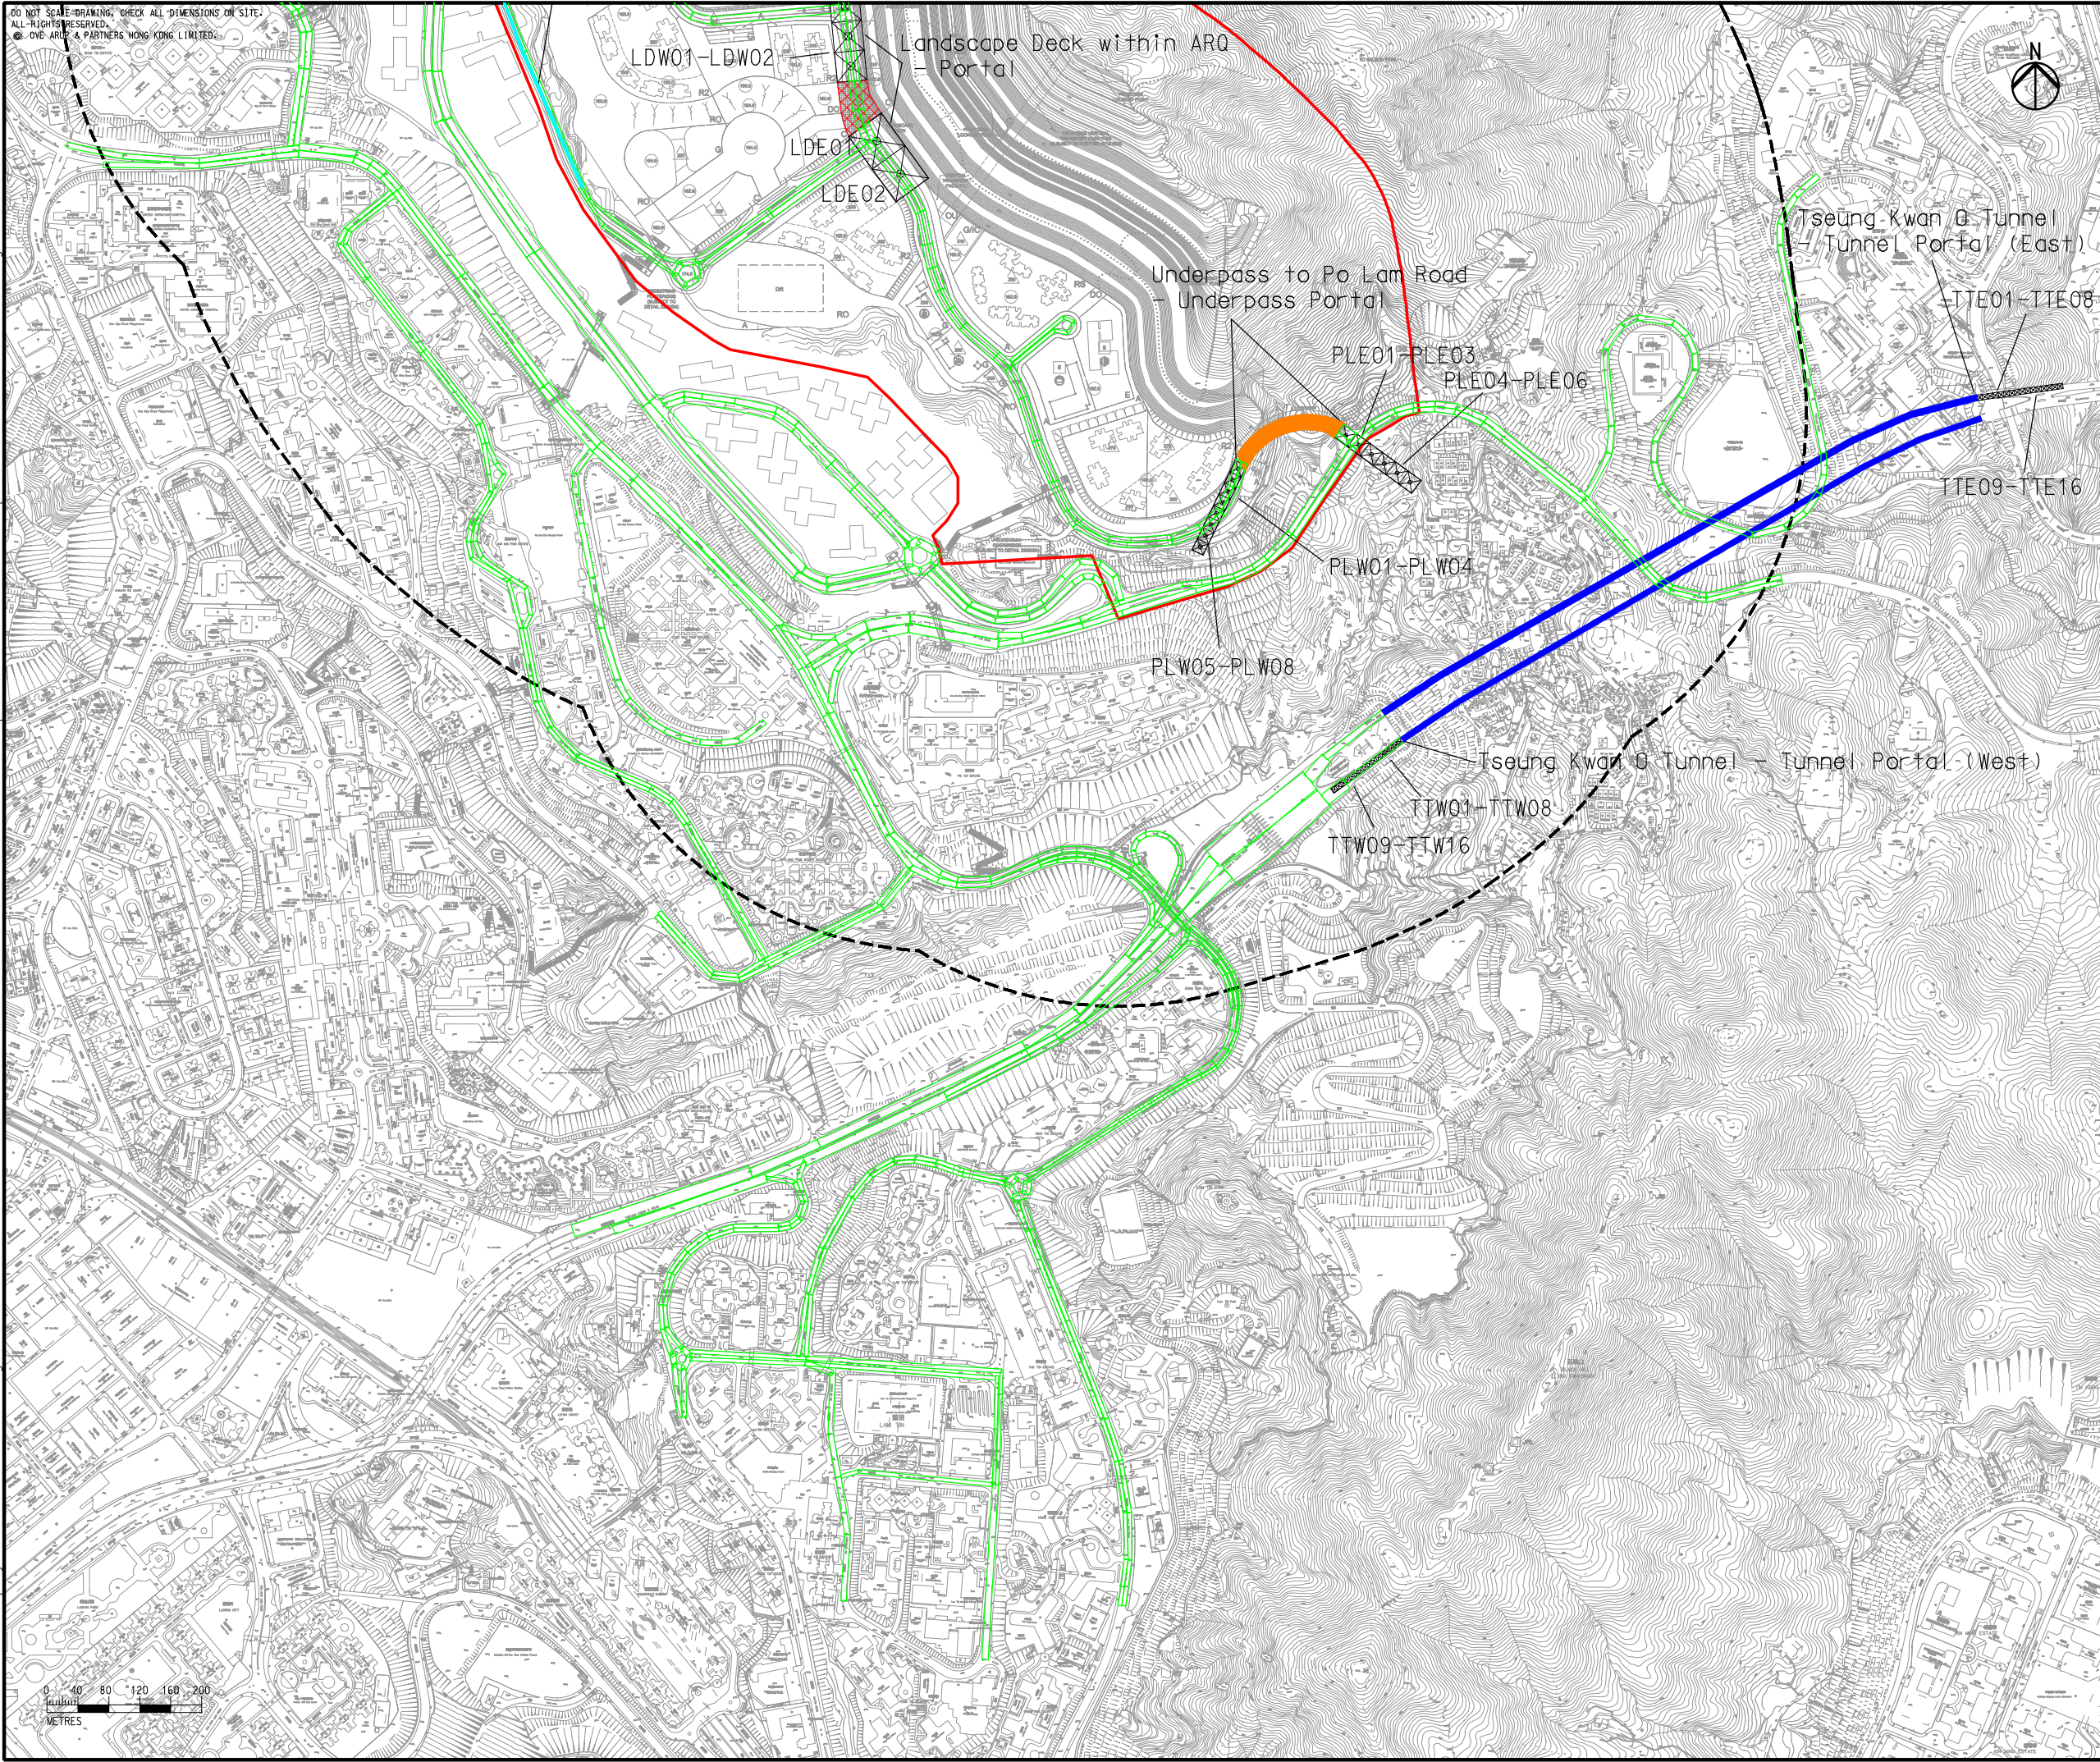

- Legend**
- Study Area
 - 500m Assessment Area
 - Open Road
 - Tunnel
 - Underpass
 - Landscape Deck
 - Semi-enclosure
 - Portal Source

Rev	Description	By	Date
B	SECOND ISSUE	GL	02/14
A	FIRST ISSUE	GL	10/13

Consultant
ARUP

Contract No. and Title
Agreement No. CE 18/2012(CE)
Development of Anderson Road Quarry - Investigation

Drawing title
Location of Open Road and Tunnel Portal (Operational Phase) (Sheet 3 of 3)

Drawing no. 227724/E/1090		Rev. B	
Drawn GL	Date 02/14	Checked TC	Approved ST
Scale 1:8000 @A3		Status PRELIMINARY	

COPYRIGHT RESERVED

土木工程拓展署
 Civil Engineering and Development Department