


DO NOT SCALE DRAWING - CHECK ALL DIMENSIONS ON SITE.
 ALL RIGHTS RESERVED.
 © OVE ARUP & PARTNERS HONG KONG LIMITED.

Printed by : 1/29/2014
 Filename : G:\env\project\227724-50\13 Drawing Deliverables\07 EIA\01 Draft\Ch 5 - Noise\227724_E_2030_A - NSRs Location (Sheet 3 of 4).dgn

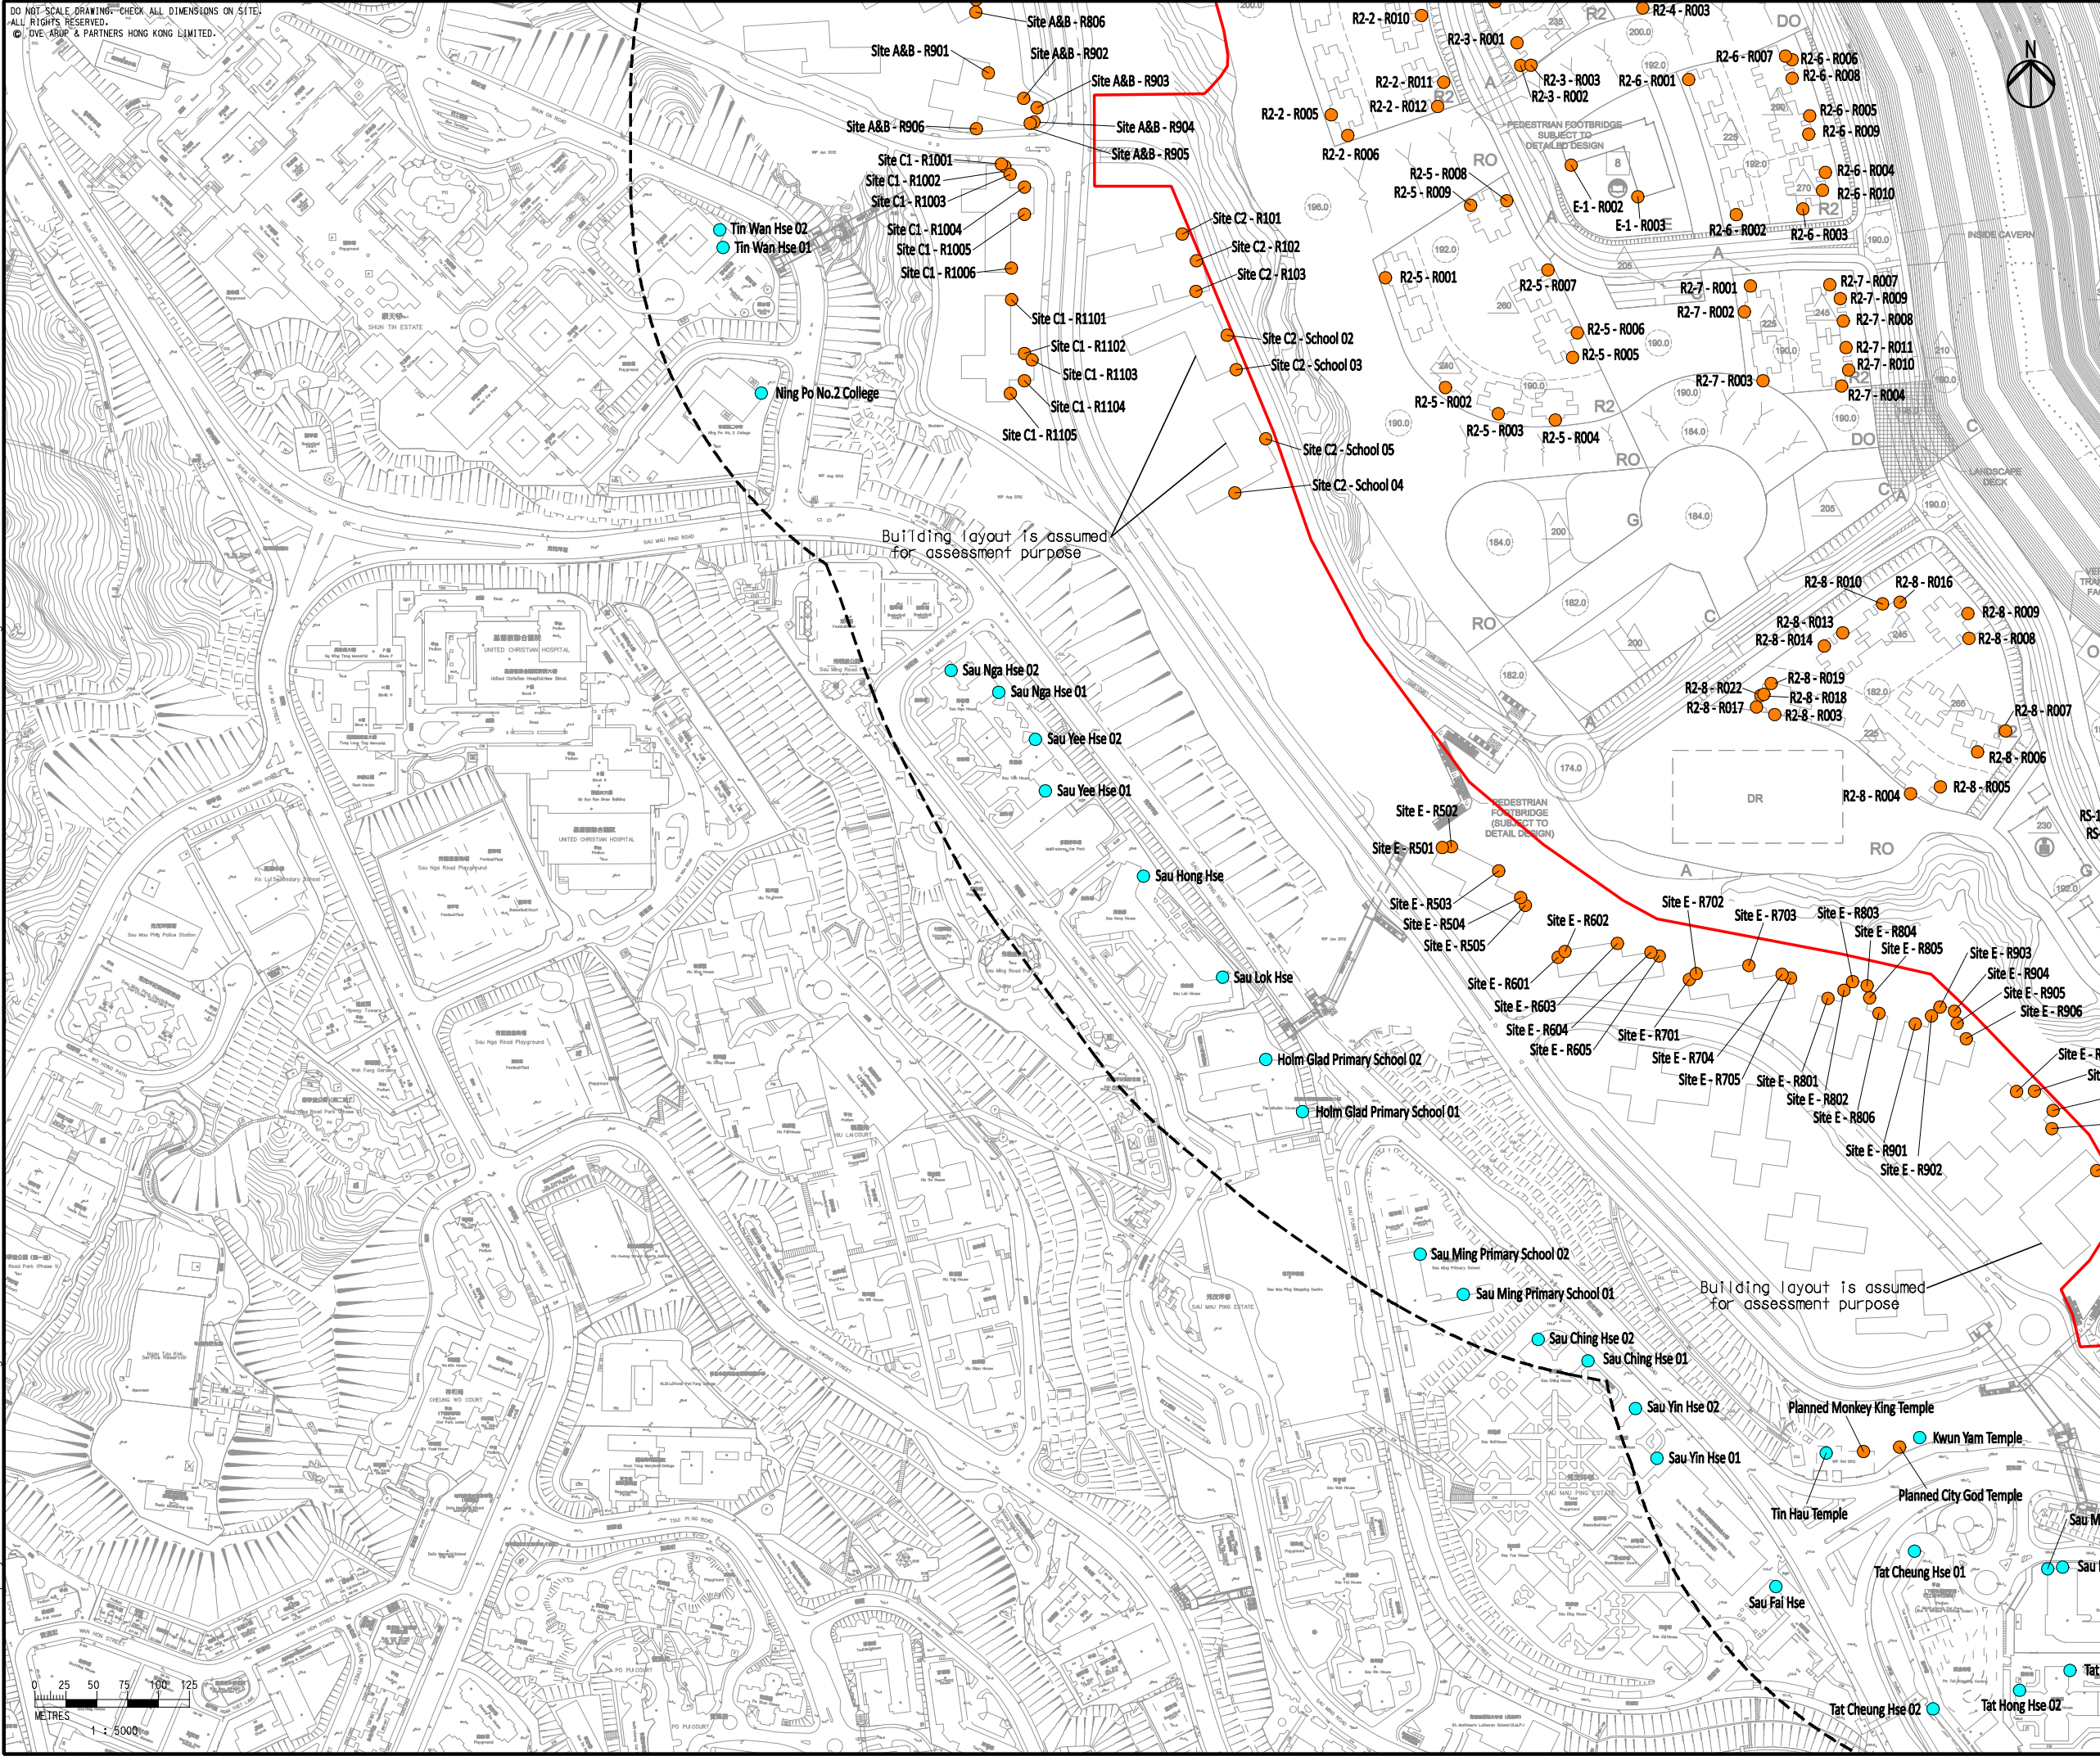

- Legend
- Study Area
 - 300m Assessment Area
 - Noise Sensitive Receivers (Planned)
 - Noise Sensitive Receivers (Existing)

A	FIRST ISSUE	GL	10/13
Rev	Description	By	Date

Consultant
ARUP

Contract No. and Title
Agreement No. CE 18/2012(CE)
Development of Anderson Road Quarry - Investigation

Drawing title
Locations of Noise Sensitive Receivers (Sheet 3 of 4)

Drawing no. 227724/E/2030		Rev. A	
Drawn GL	Date 10/13	Checked TC	Approved ST
Scale 1:5000 @A3		Status PRELIMINARY	

COPYRIGHT RESERVED

土木工程拓展署
 Civil Engineering and Development Department