


DO NOT SCALE DRAWING. CHECK ALL DIMENSIONS ON SITE.
 ALL RIGHTS RESERVED.
 © OVE ARUP & PARTNERS HONG KONG LIMITED.

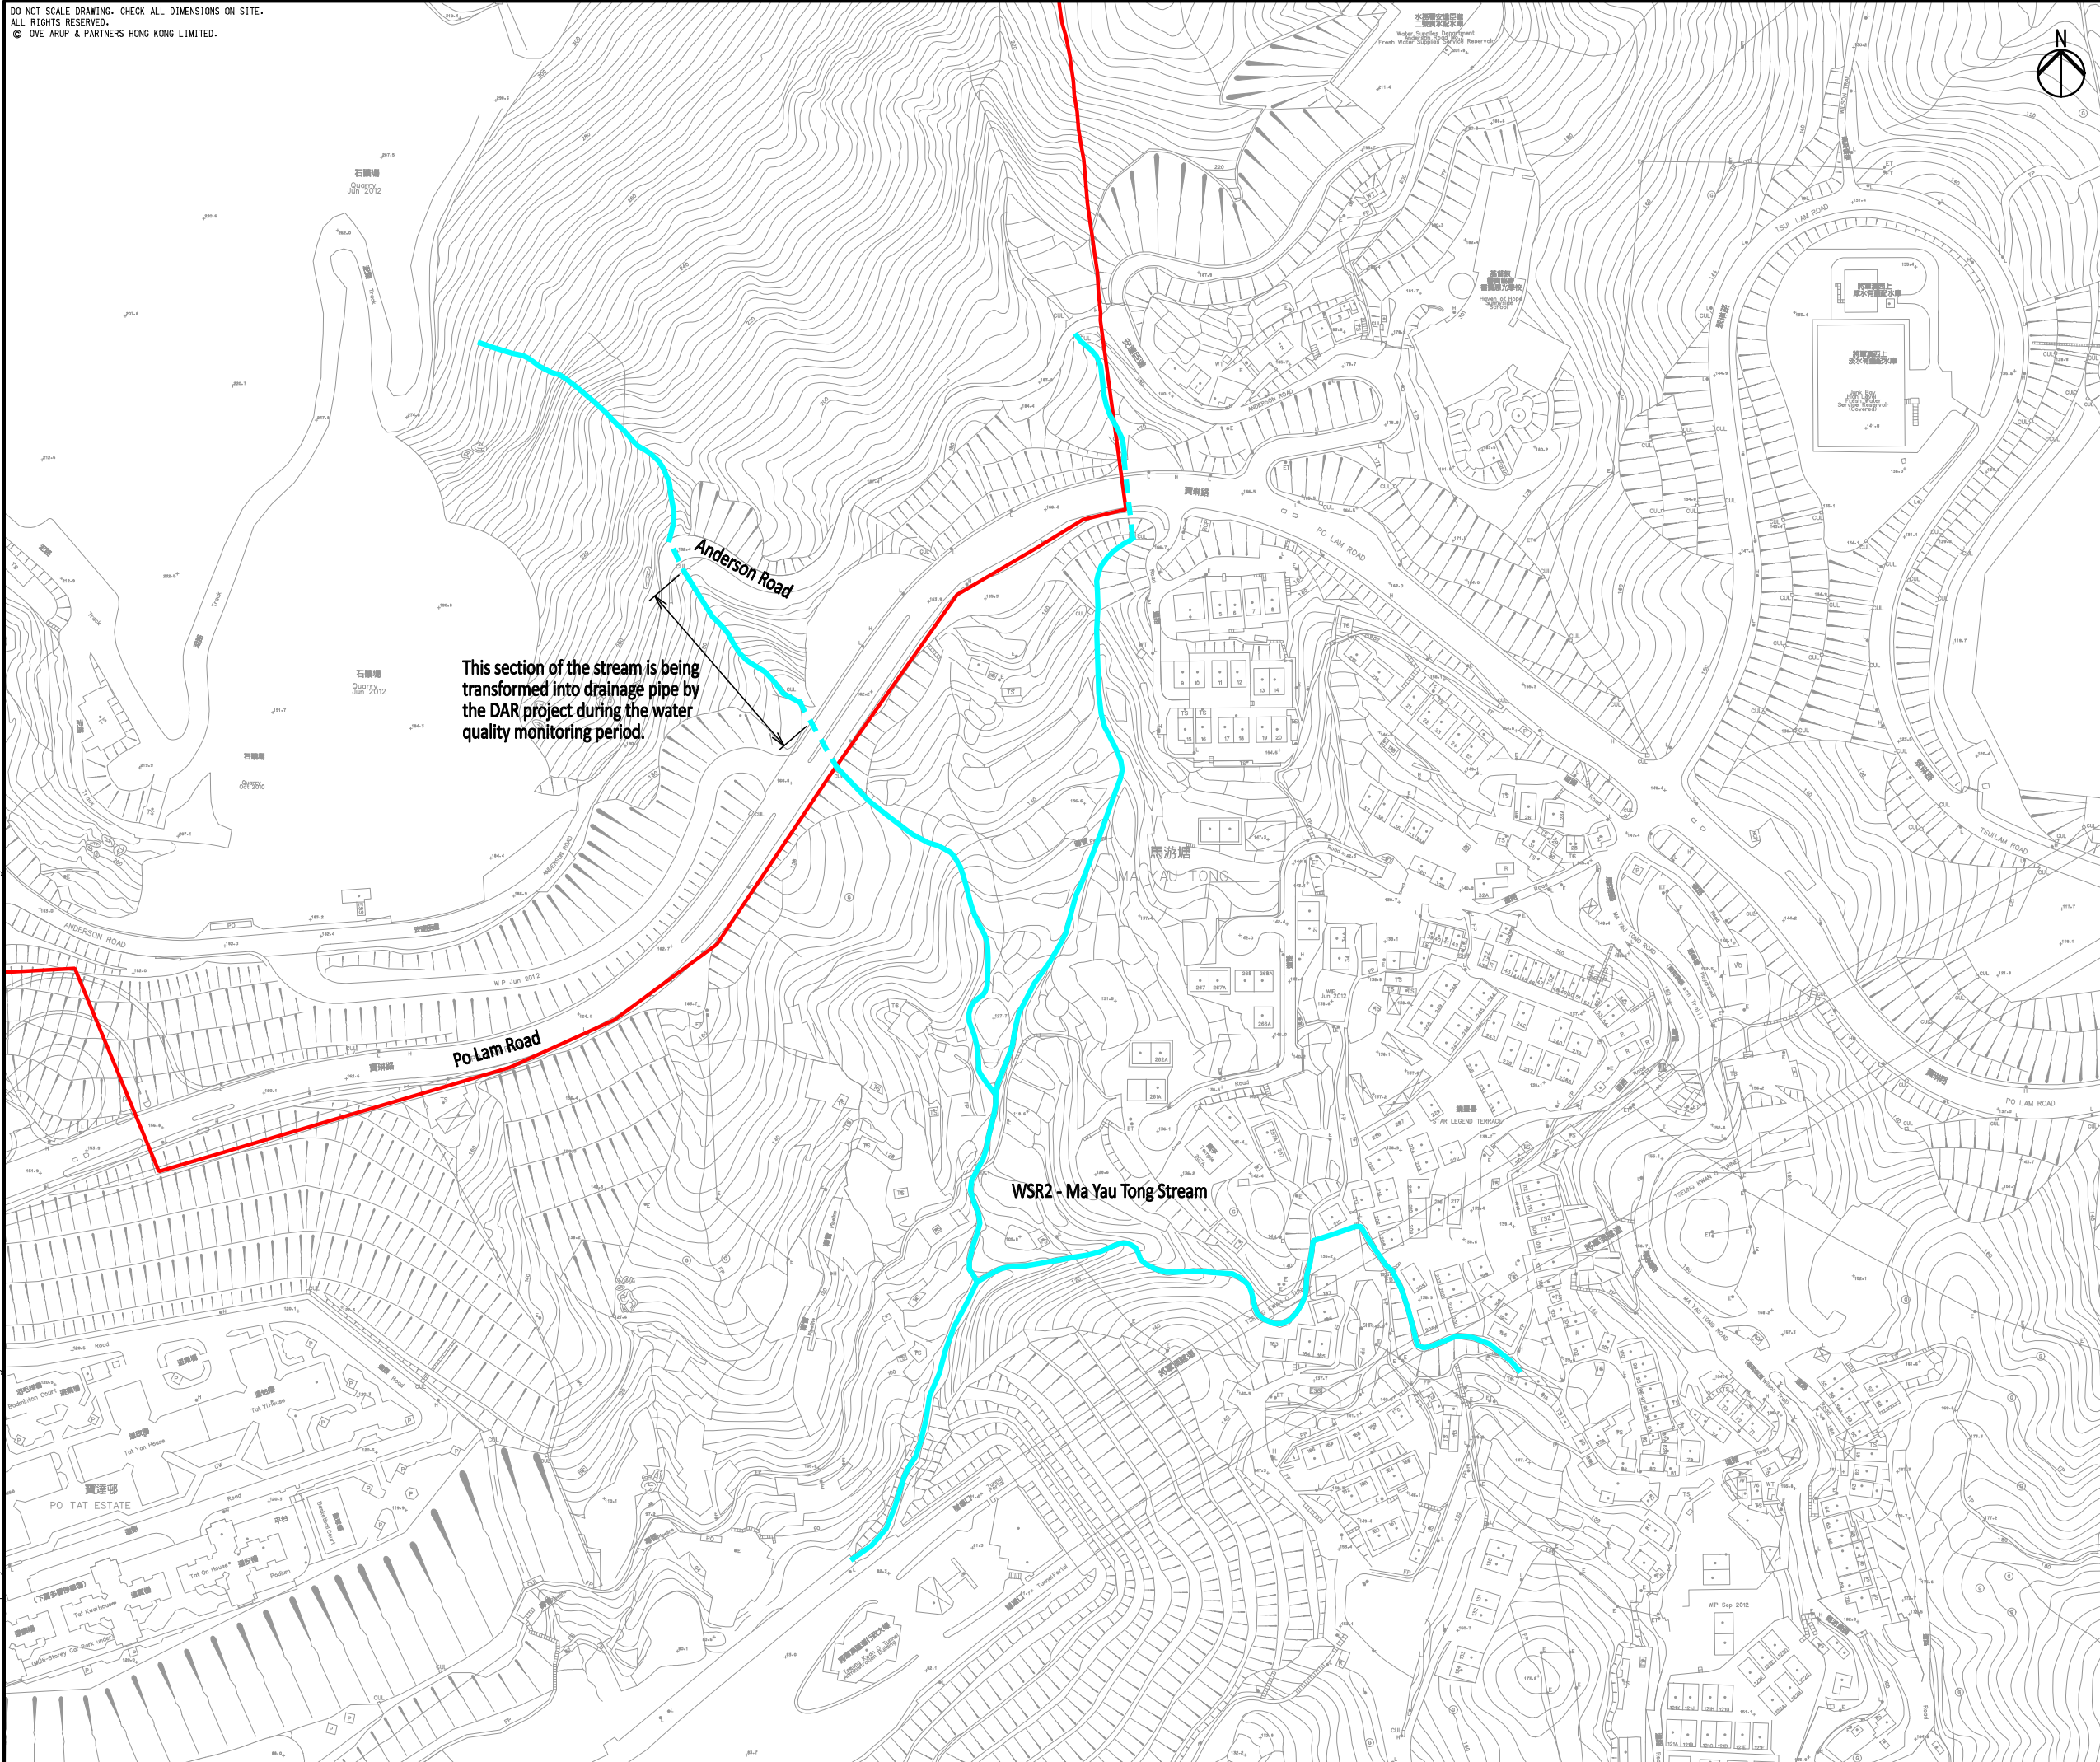

- Legend
- Study Area
 - Streams



A	FIRST ISSUE	GL	08/13
Rev	Description	By	Date

Consultant
ARUP

Contract No. and Title
Agreement No. CE 18/2012(CE)
Development of Anderson Road Quarry - Investigation

Drawing title
Locations of Stream Alternation Works

Drawing no. 227724/E/3003		Rev. A	
Drawn GL	Date 08/13	Checked TC	Approved ST
Scale 1:2500 @A3		Status PRELIMINARY	

COPYRIGHT RESERVED

土木工程拓展署
 Civil Engineering and Development Department

Printed by : 9/25/2013
 Filename : G:\env\project\227724-50\13 Drawing Deliverables\07 EIA\01 Draft\Ch 6 - Water\227724_E_3003_A.dgn