

NOTE: SECTIONS ARE APPROXIMATE AND FOR VISUALISATION PURPOSES ONLY

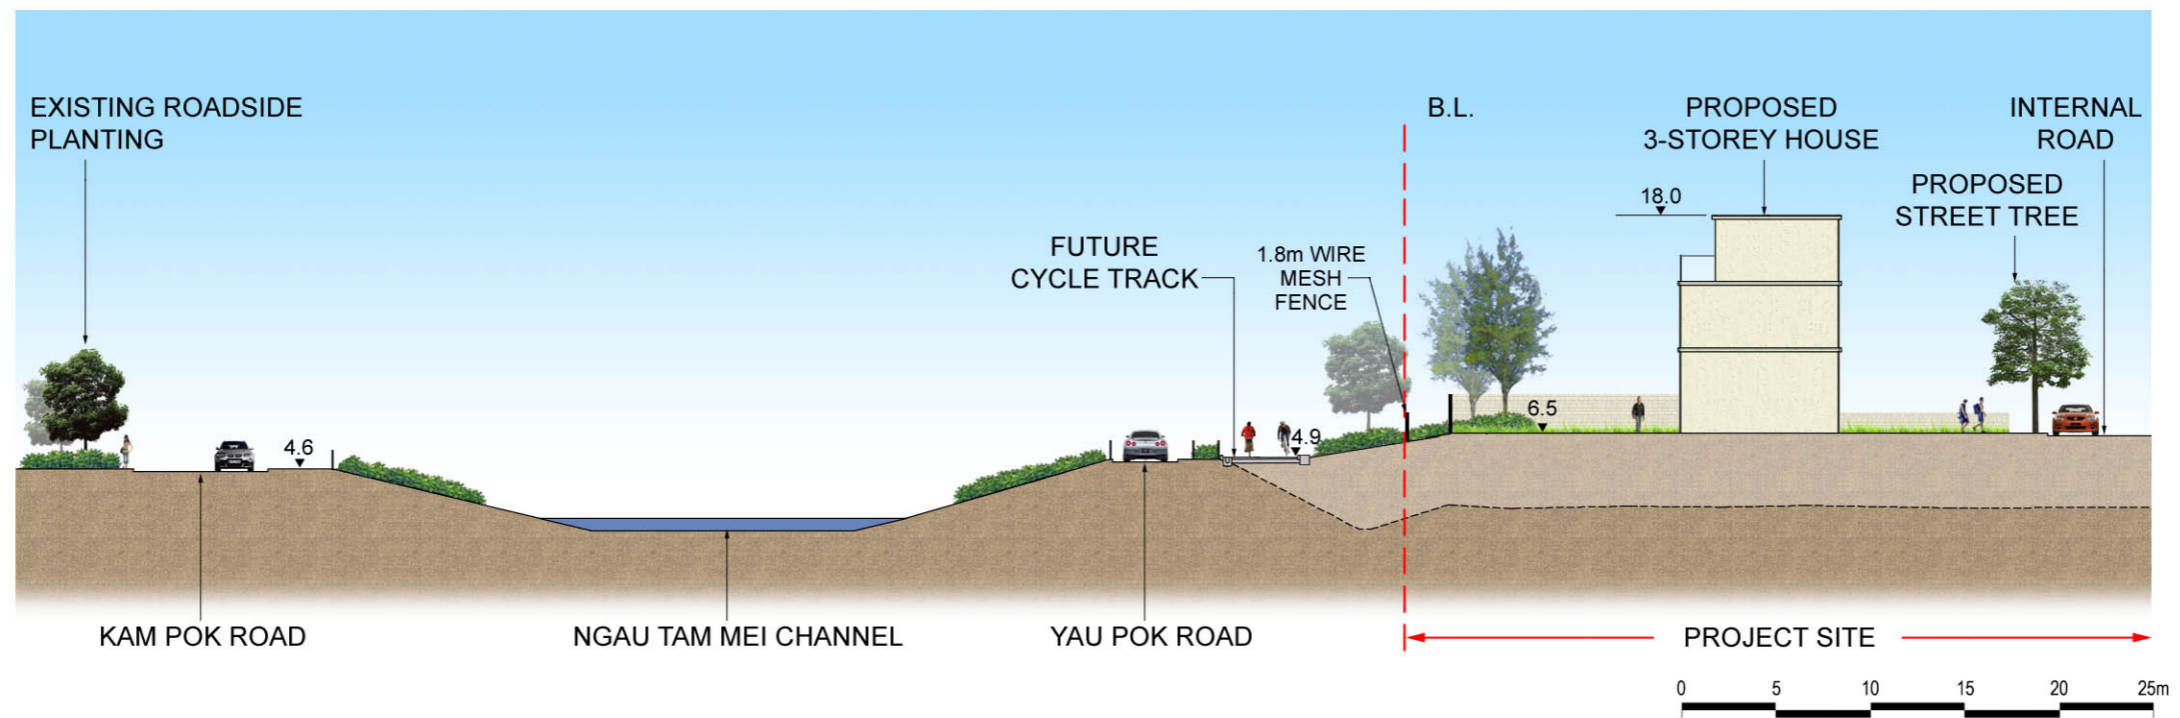


Figure: 11-21

Title: Landscape and Visual Mitigation Measures - Section B

Project: Comprehensive Development and Wetland Protection near Yau Mei San Tsuen, Yuen Long



Drawn by: PN

Checked by: AM

Rev.: -

Date: DEC 2014