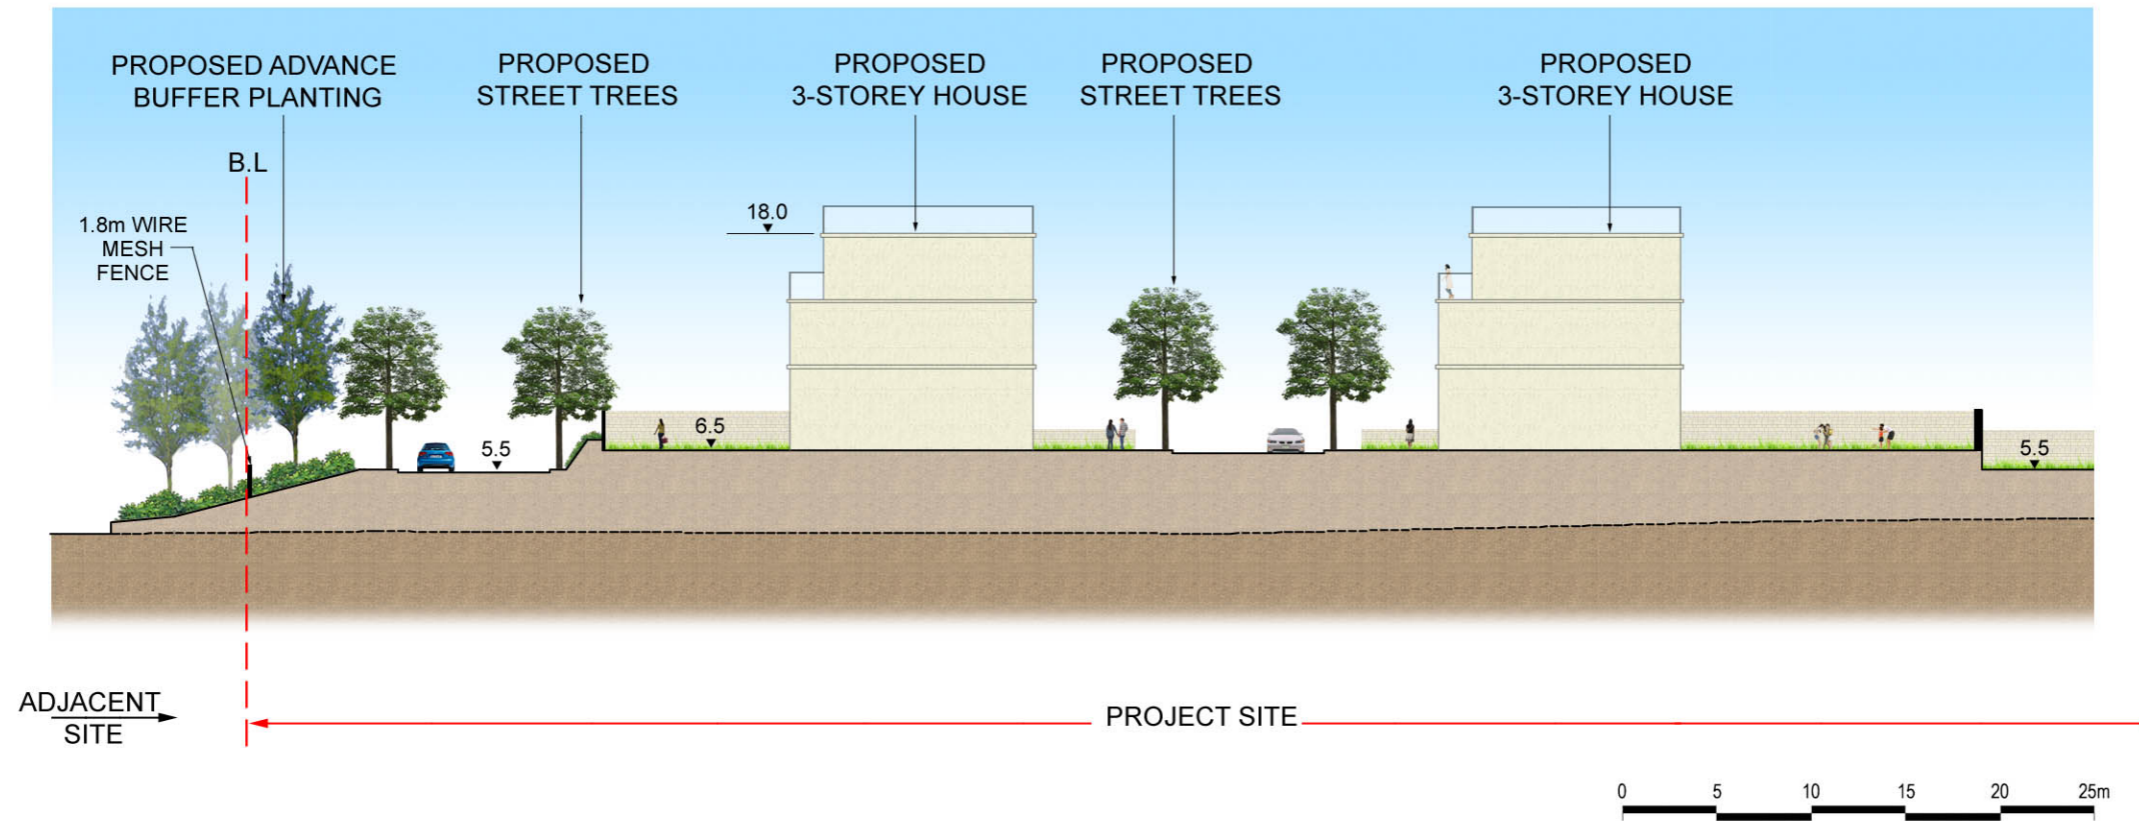
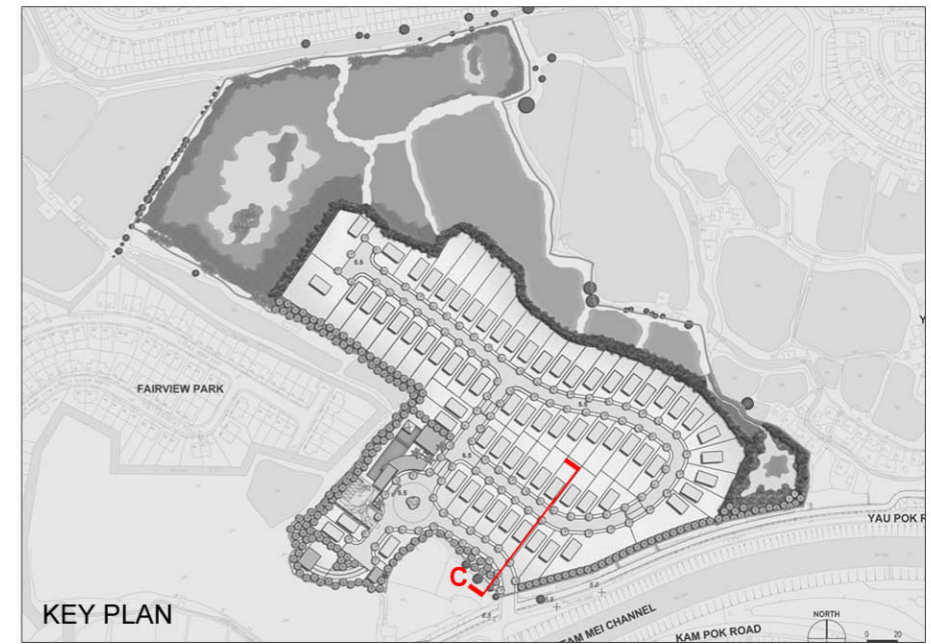


NOTE: SECTIONS ARE APPROXIMATE AND FOR VISUALISATION PURPOSES ONLY



**Figure:** 11-22

**Title:** Landscape and Visual Mitigation Measures - Section C

**Project:** Comprehensive Development and Wetland Protection near Yau Mei San Tsuen, Yuen Long



Drawn by: PN

Checked by: AM

Rev.: -

Date: DEC 2014