
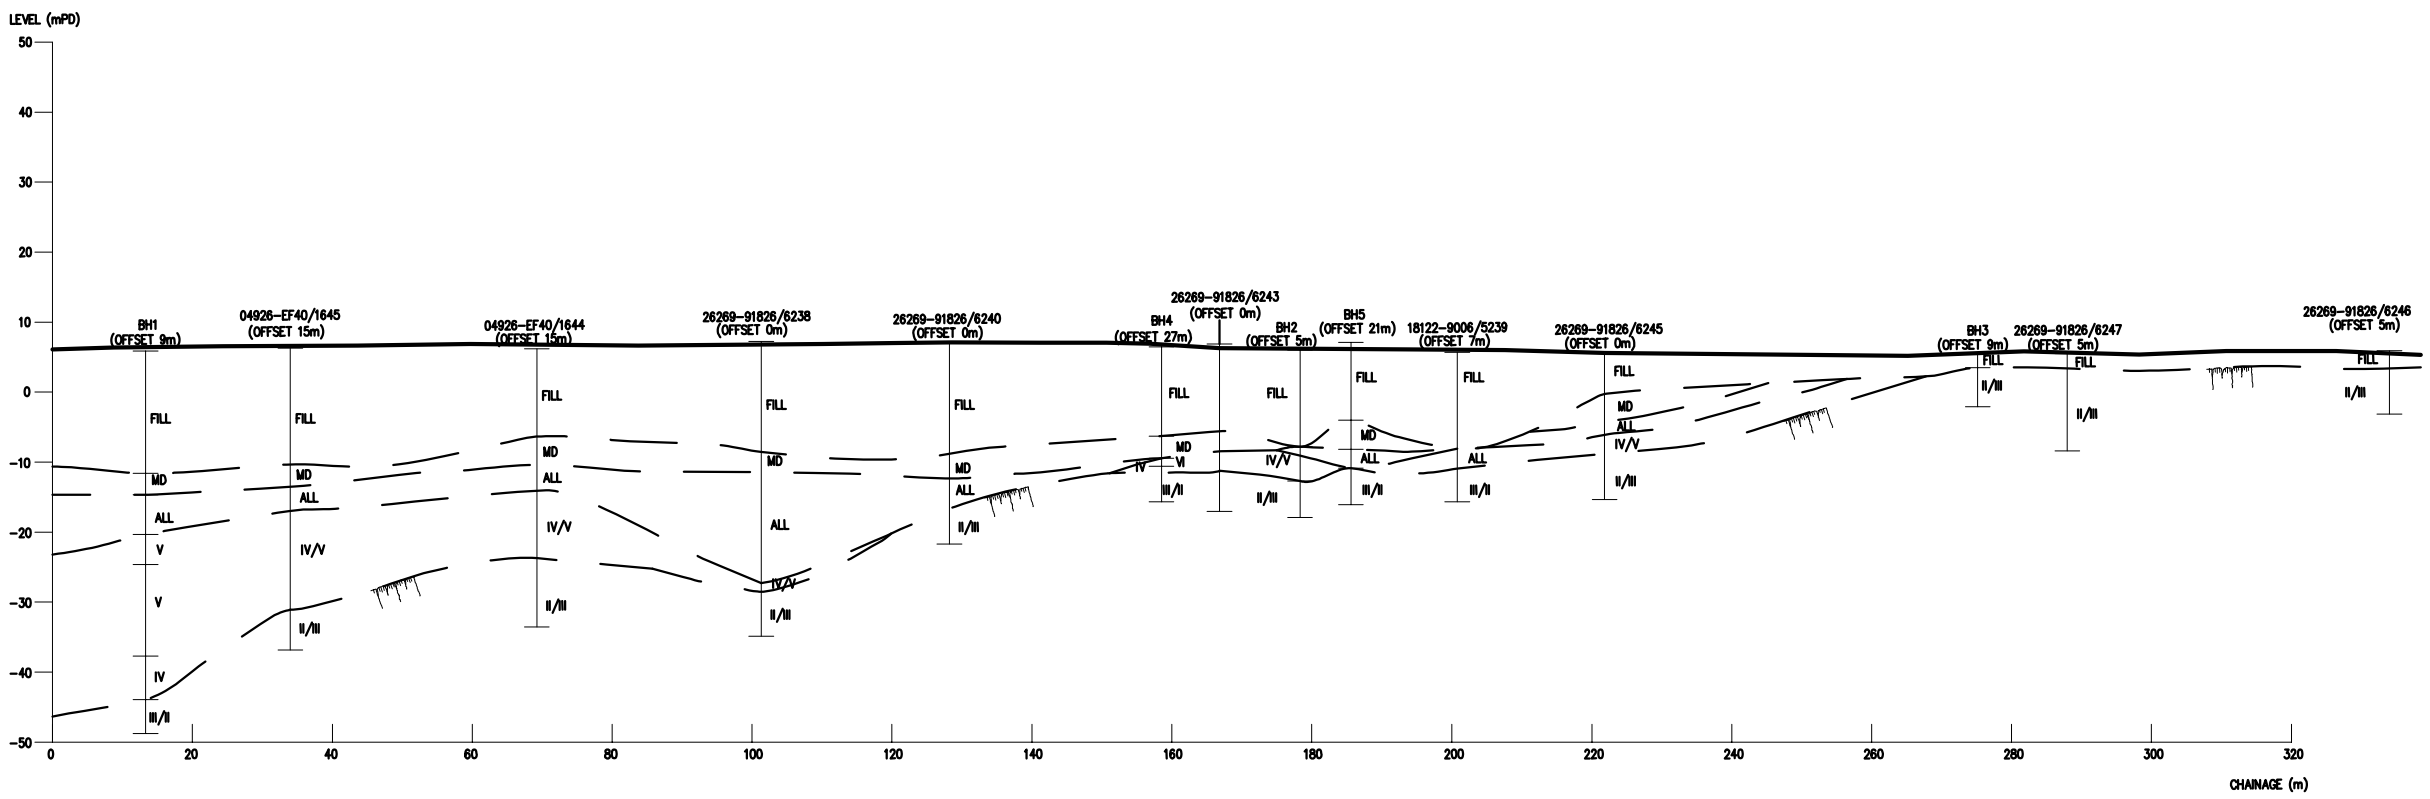


- LEGEND:
- PROJECT BOUNDARY
 - LOCATIONS OF BOREHOLE FROM PAST GI RECORDS
 - ⊕ LOCATIONS OF BOREHOLE FROM GI CONDUCTED FOR THIS PROJECT IN 2013
 - ▣ PROPOSED LOCATIONS OF PILING WORKS THAT MAY CAUSE EXCAVATION OF MARINE SEDIMENT
 - ▭ PROPOSED LOCATIONS OF FOUNDATION WORKS THAT MAY CAUSE EXCAVATION OF MARINE SEDIMENT
 - MD MARINE DEPOSITS
 - ALL ALLUVIUM

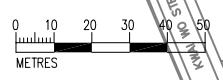

SECTION A - A

Rev.	Date	Description	Drawn	Checked

土木工程拓展署
CEDD Civil Engineering and Development Department
 OFFICE: NEW TERRITORIES NORTH AND WEST DEVELOPMENT OFFICE
 AGREEMENT NO. CE 8/2012 (HY)
 FLYOVER FROM KWAI TSING INTERCHANGE UP-RAMP TO KWAI CHUNG ROAD - INVESTIGATION

PROPOSED LOCATIONS OF WORKS WITH POSSIBLE MARINE SEDIMENT EXCAVATION

Drawing No.	FIGURE 6.1			
Design	CC	Checked	CC	Scale
Approved	ICWR	Date	07/10	Status
				FINAL

