


**Legend**

- Flexible Barrier
- Layout Plan
- Indicative Location of Seawater Intake
- Indicative Location of Submarine Outfall
- Building Height (in metres)
- Earmarked site for desalination plant
- 15 Study area for slope mitigation works
- Soil Nailing Area
- Rock Slope Stabilization Area

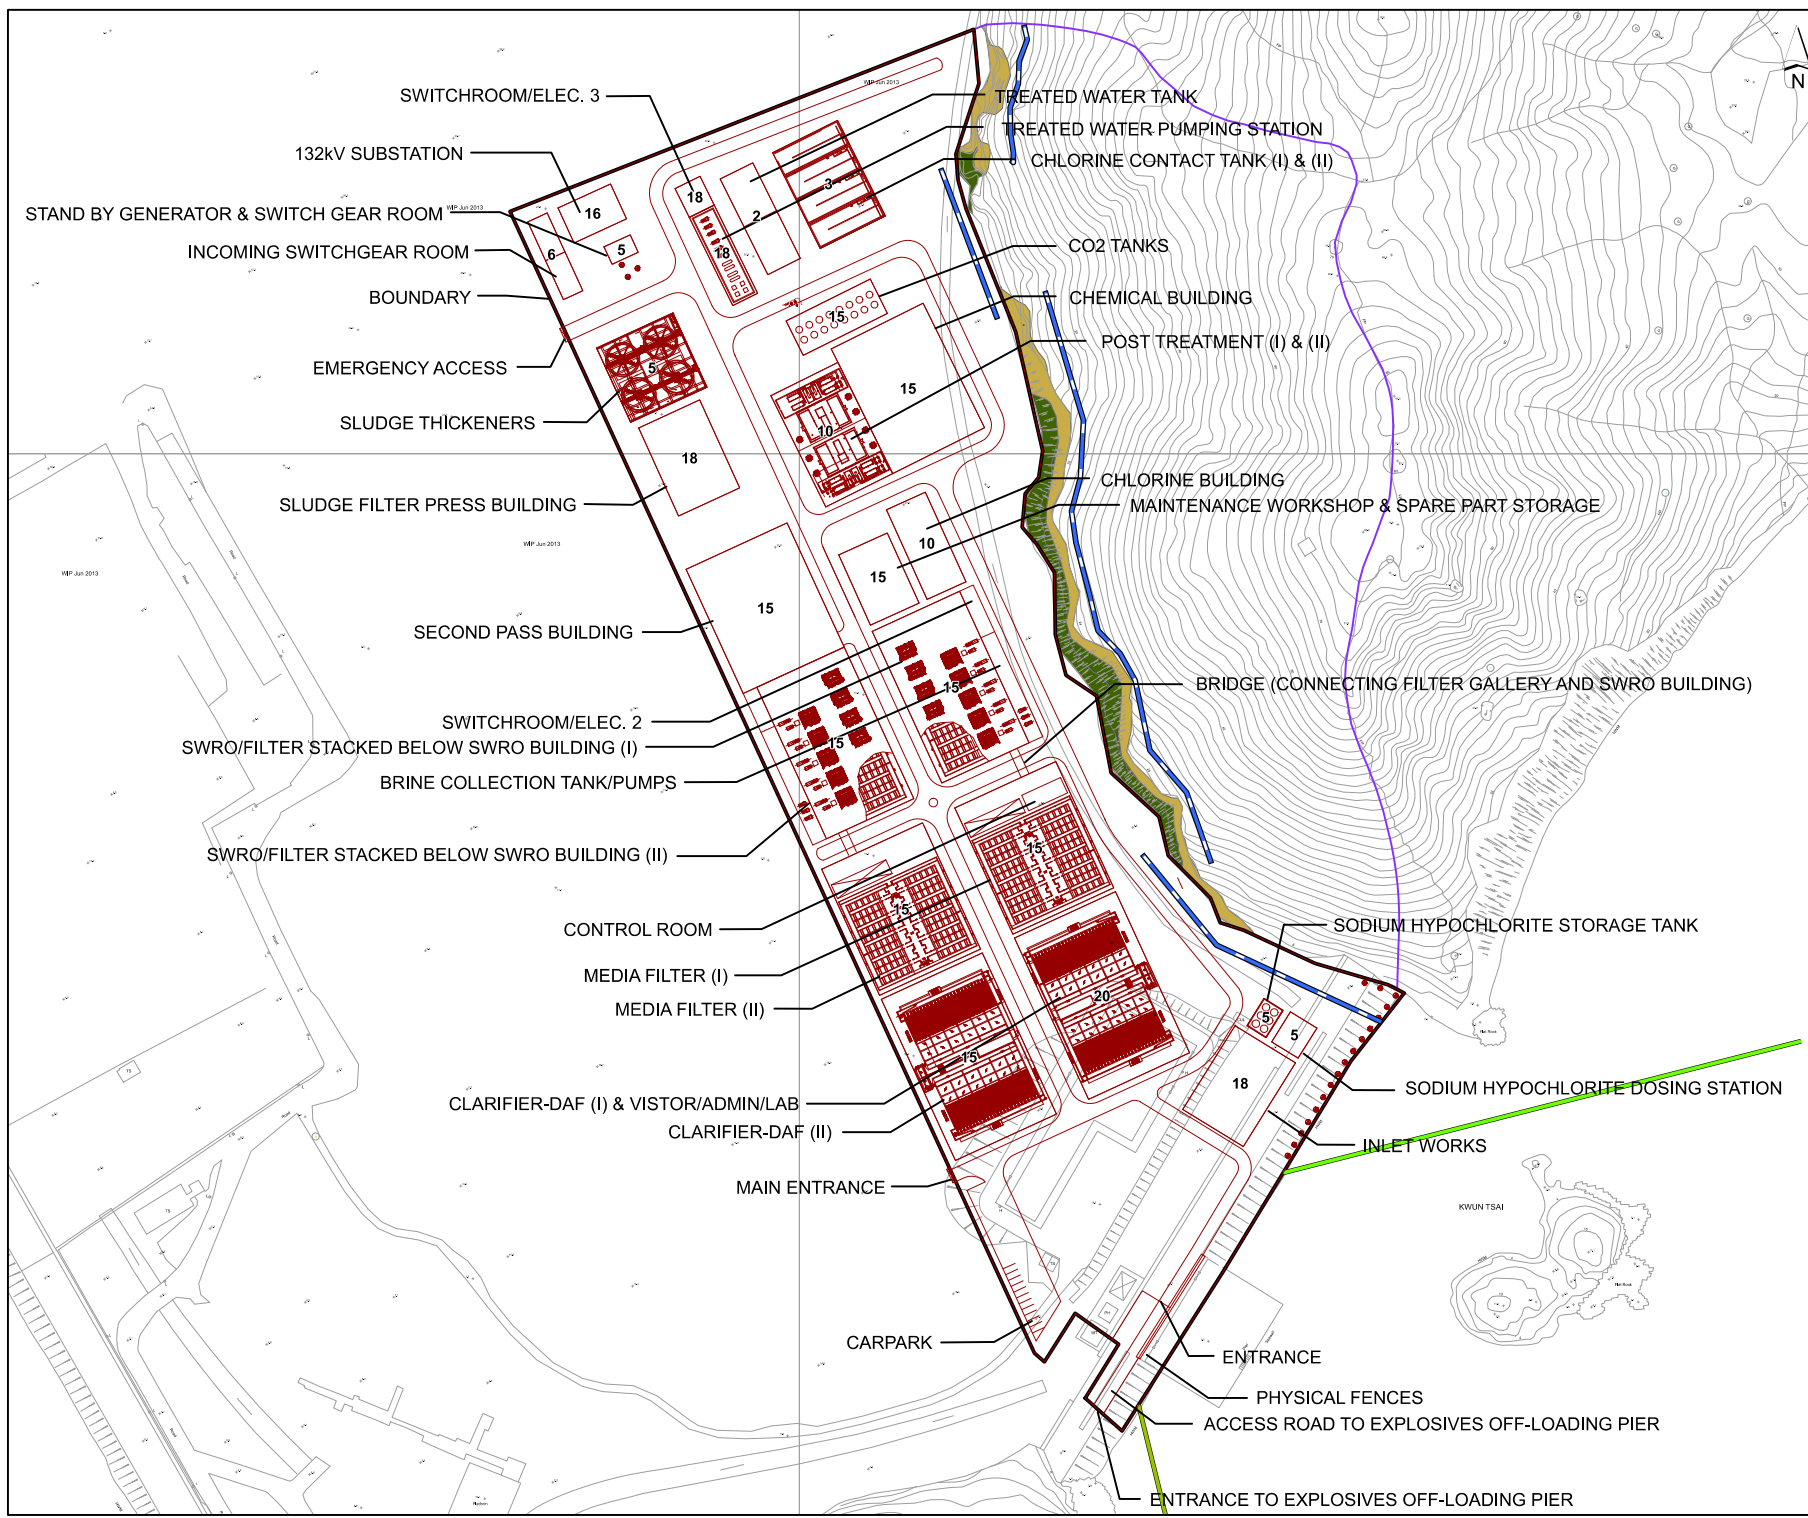

Revision	Date	Description		Initial
		Designed	Checked	Drawn
Initial				Checked
Date				

Agreement No. CE 21/2012 (WS)

Contract title  
DESALINATION PLANT AT TSEUNG KWAN O - FEASIBILITY STUDY

Drawing title  
PROJECT LAYOUT

Drawing no. FIGURE 11.12

Scale 1:2,500

