


FAT TONG O

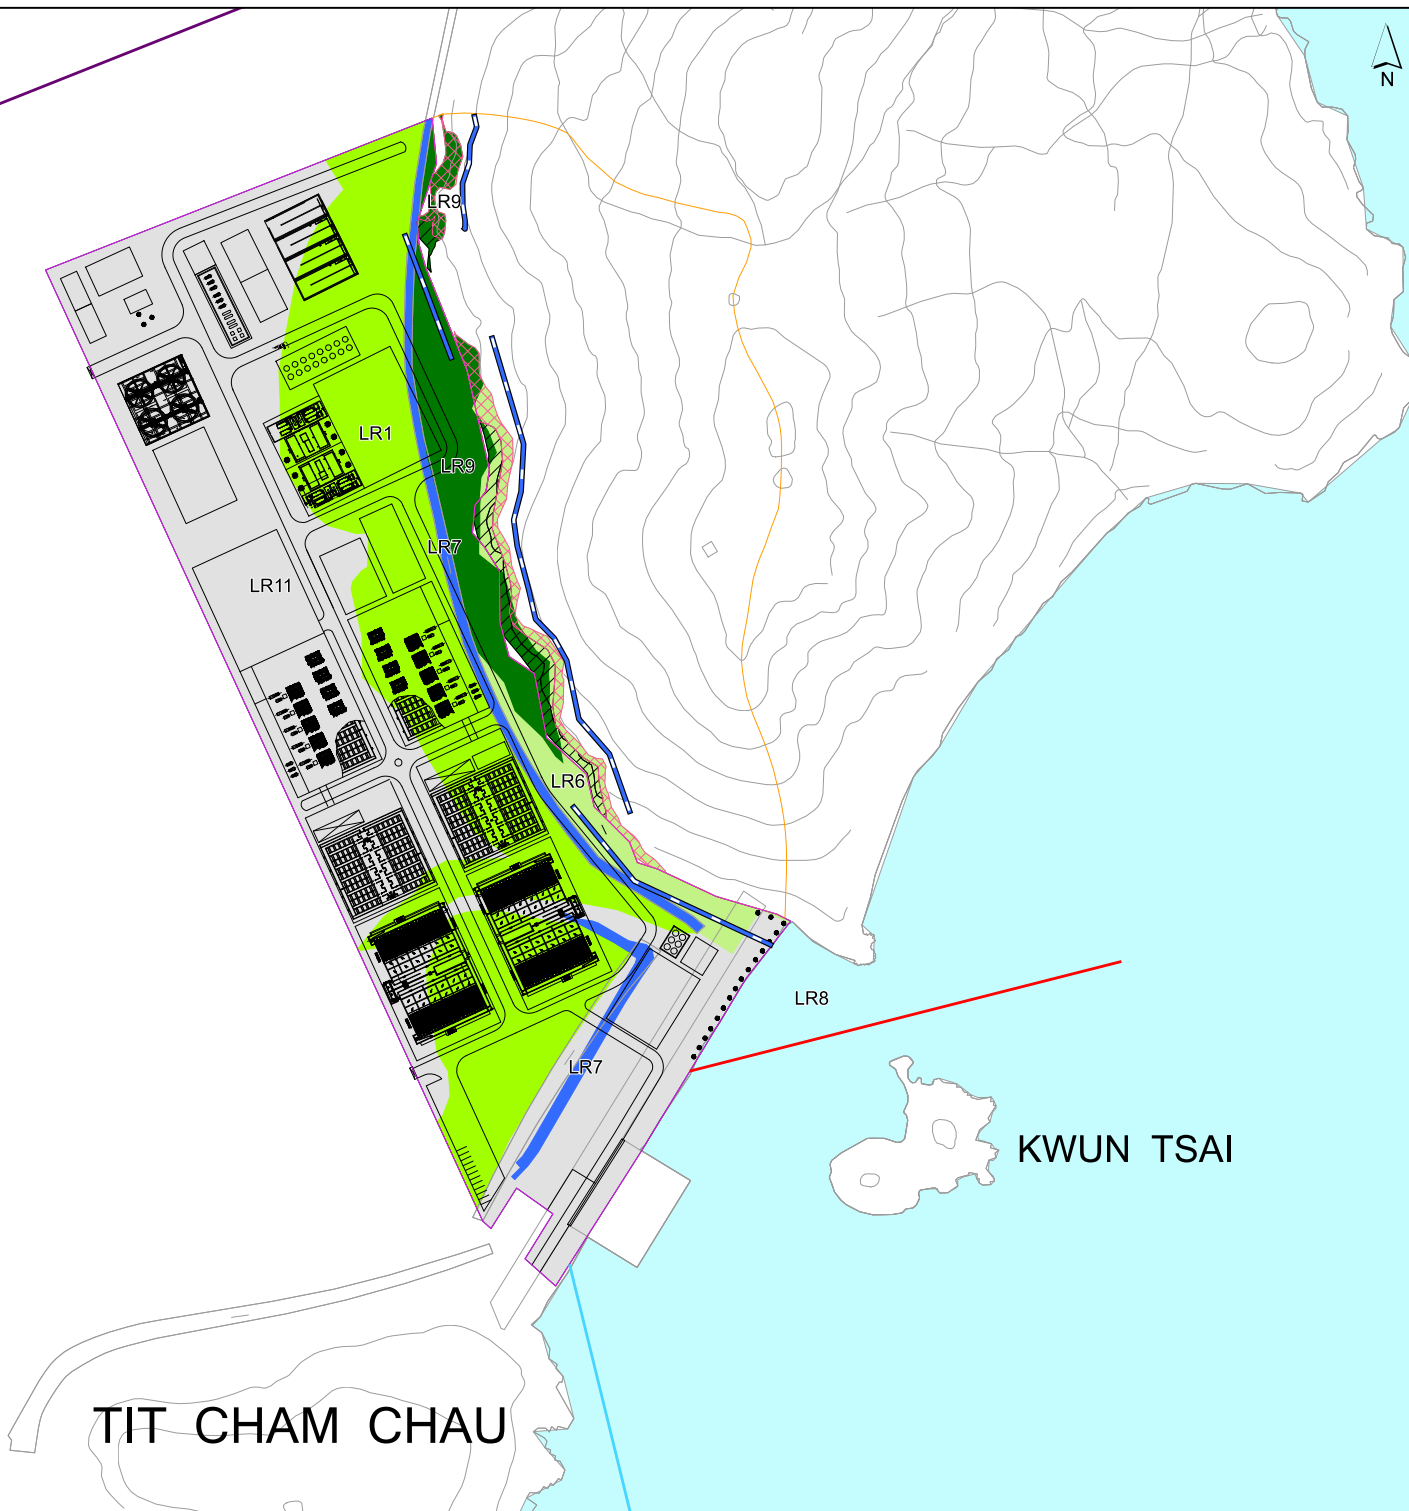

© Copyright by Black & Veatch Hong Kong Limited

Legend

- Flexible Barrier
- Indicative Location of Seawater Intake
- Indicative Location of Submarine Outfall
- Study area for slope mitigation works
- Earmarked Site for Desalination Plant
- Soil Nailing Area
- Rock Slope Stabilization Area
- Boundary of SENT Landfill Extension

Landscape Resources

- LR1 Shrubs and Trees of TKO Area 137
- LR6 Grass, Shrubs and Trees of TKO Area 137
- LR7 Drainage Channel
- LR8 Seascape of Joss House Bay & Tathong Channel
- LR9 Mixed woodland along lower hillside of Tin Ha Shan
- LR11 Fill Area

Revision	Date	Description		Initial
		Designed	Checked	Drawn
Initial				Checked
Date				

Agreement No. CE 21/2012 (WS)

Contract title
DESALINATION PLANT AT TSEUNG KWAN O - FEASIBILITY STUDY

Drawing title
IMPACTS ON LANDSCAPE RESOURCES

Drawing no. FIGURE 11.14

Revision

Scale 1:3,000

