

佛堂澳
FAT-TONG O

Copyright by Black & Veatch Hong Kong Limited

MAP NOS. 12SW11D, 12SW12C,
12SW16B & 12SW17A


LEGEND:

- DESALINATION PLANT SITE BOUNDARY
- CLEAR WATER BAY COUNTRY PARK BOUNDARY
- ⊙ TREES/SHRUBS
- - - PERIMETER FENCE
- Indicative area for Tree Compensation
- Indicative area for Tree and Shrub Planting
- Indicative area for Roof and Vertical Greening



Typical Green Roof and Vertical Greening

*Remark:
The rooftops without greening are reserved for installation of equipment. Typical equipment is showed below.

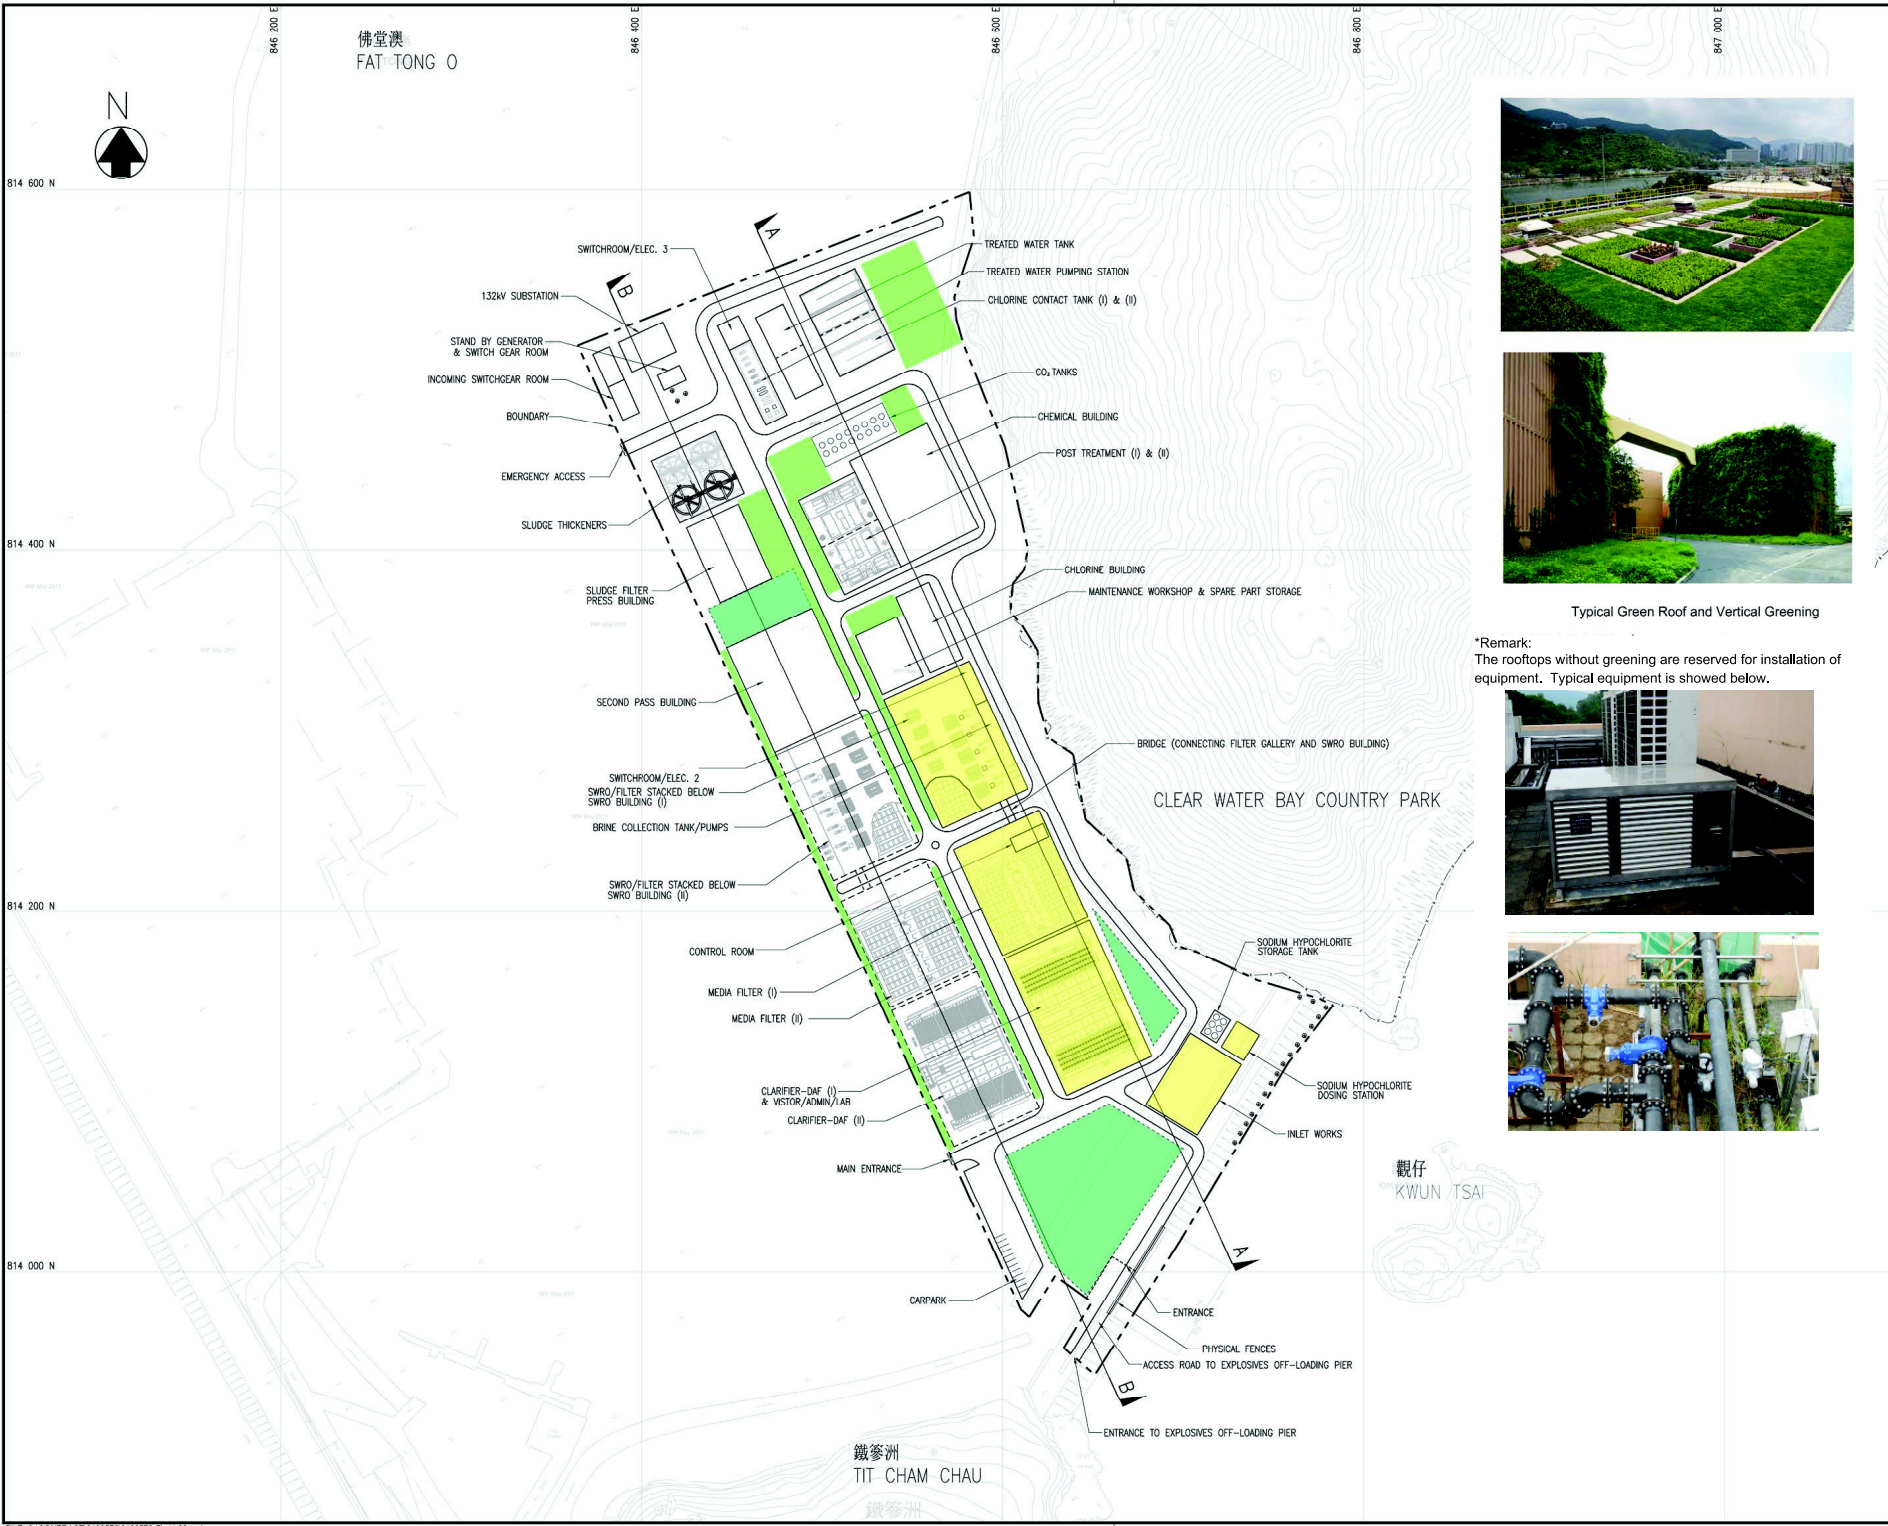

CLEAR WATER BAY COUNTRY PARK

觀仔
KWUN TSAI

鐵鑾洲
TIT CHAM CHAU

Revision	Date	Description			Initial
		Designed	Checked	Drawn	
Initial		YLC	CKH	SZ	WLS
Date	07/13	07/13	07/13	07/13	07/13

Approved

Agreement No. CE 21/2012 (WS)

Contract Title
DESALINATION PLANT AT TSEUNG KWAN O - FEASIBILITY STUDY

Drawing Title
PROPOSED GREENING AT TKO DESALINATION PLANT SITE

Drawing No. FIGURE 11.22
Revision F

Scale A1 1 : 1500
A3 1 : 3000

