


**SECTION A-A**  
SCALE A1 1:1000  
A3 1:2000

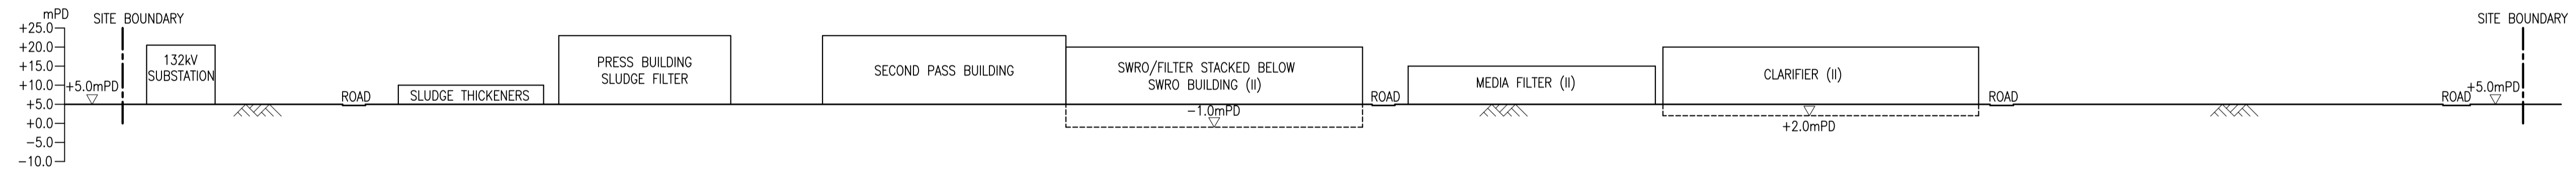

**SECTION B-B**  
SCALE A1 1:1000  
A3 1:2000

Revision	Date	Description			Initial
		Designed	Checked	Drawn	
Initial	YLC	CKH	SZ	WLS	
Date	06/14	06/14	06/14	06/14	06/14

Approved

Agreement No.  
CE 21/2012 (WS)

Contract Title  
DESALINATION PLANT AT  
TSEUNG KWAN O -  
FEASIBILITY STUDY

Drawing Title  
SECTIONS

Drawing No.  
**Figure 12.11**

Scale  
A1 1 : 1000  
A3 1 : 2000

