


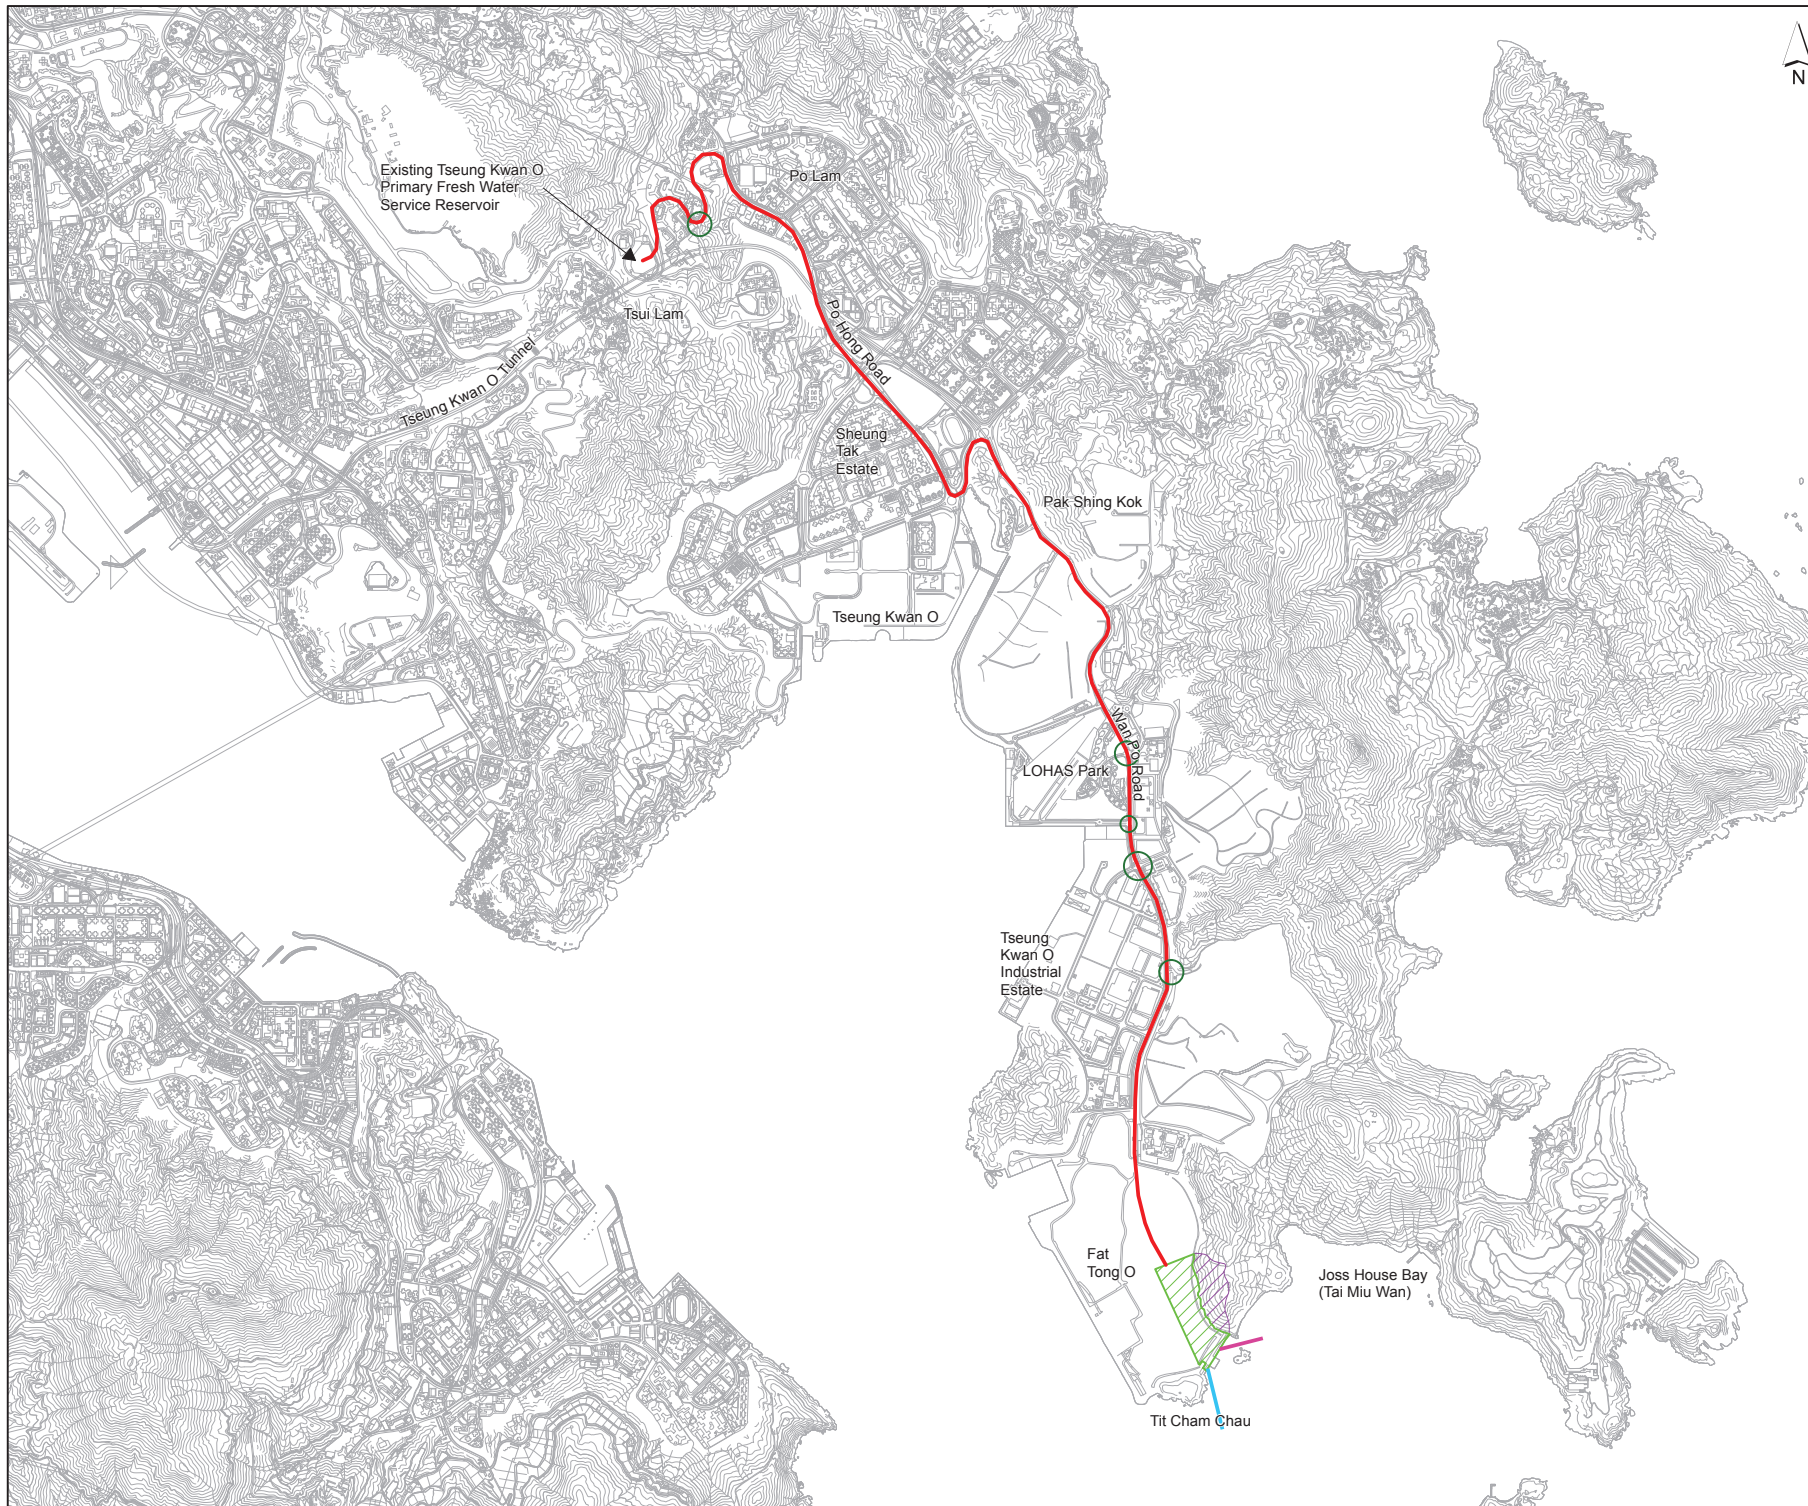

Legend

- Indicative Location of Seawater Intake
- Indicative Location of Submarine Outfall
- Proposed Fresh Water Main
- Project Site
- Study area for slope mitigation works
- Proposed Pipe Jacking Location



Revision	Date	Description			Initial
		Designed	Checked	Drawn	Checked
Initial					
Date					

Agreement No. CE 21/2012 (WS)

Contract title
DESALINATION PLANT AT TSEUNG KWAN O - FEASIBILITY STUDY

Drawing title
PROPOSED PIPE JACKING LOCATION

Drawing no. **FIGURE 3.4** Revision

Scale **1:30,000**

