





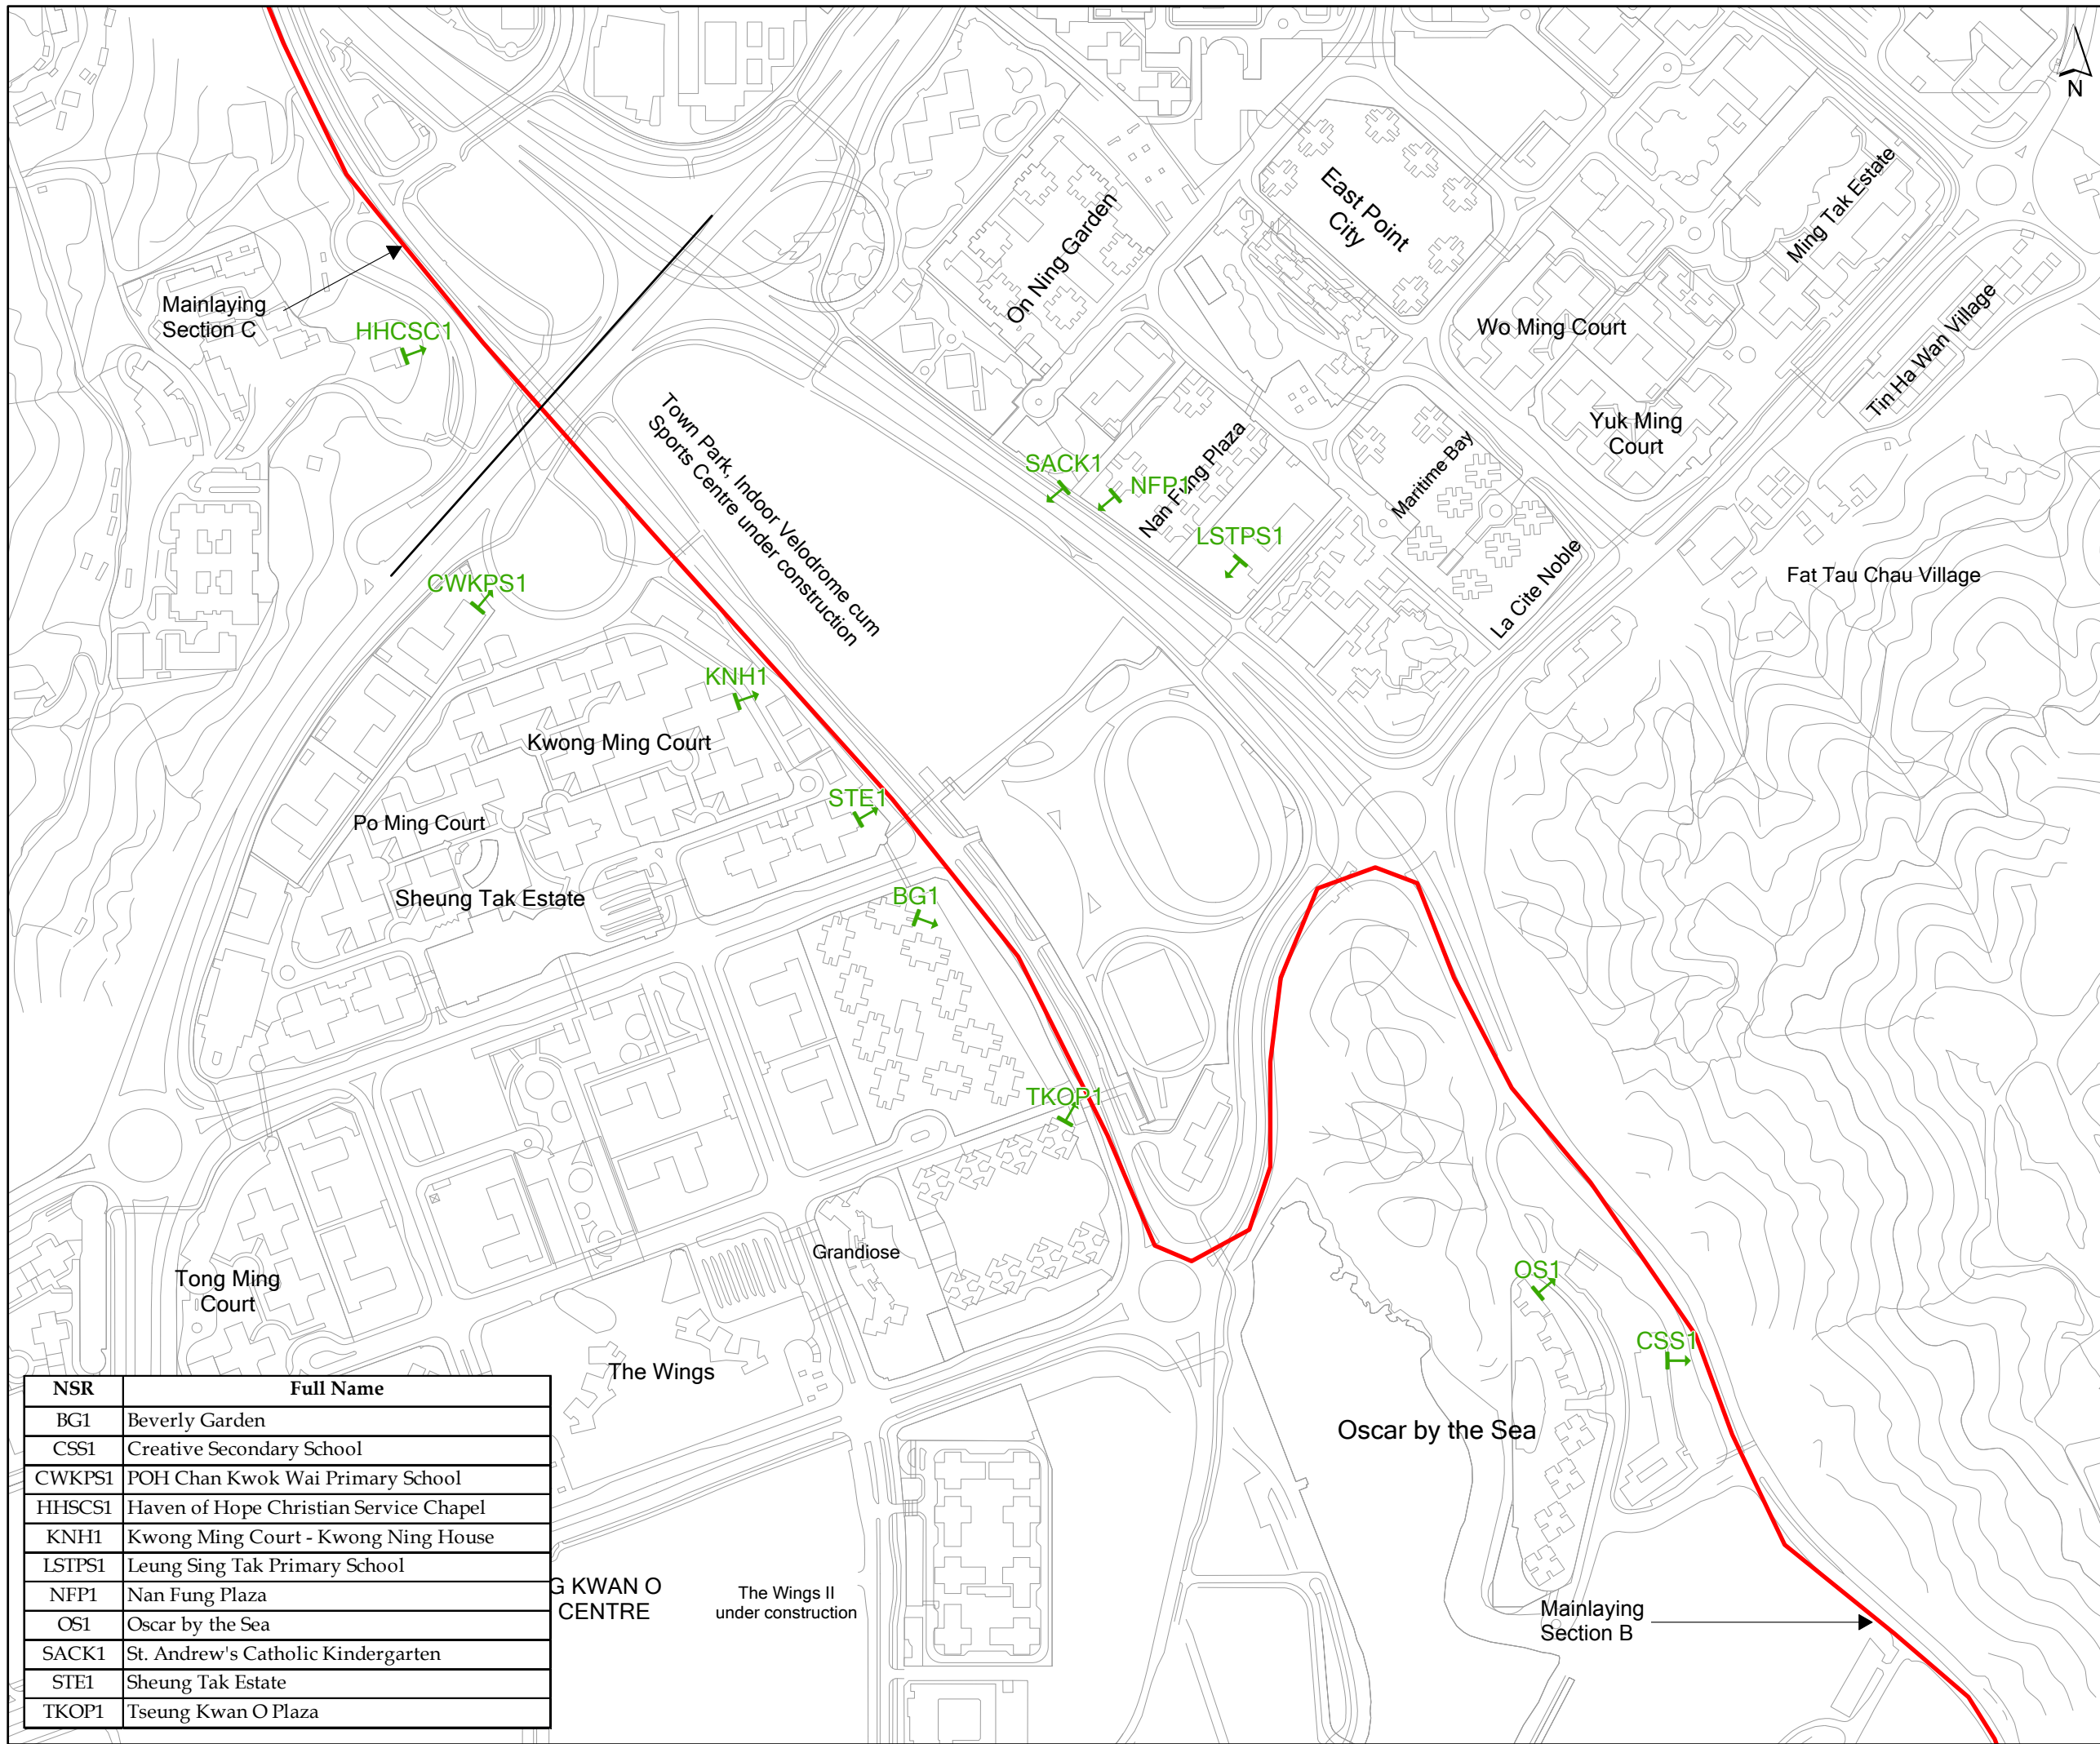


Legend

-  Noise Sensitive Receivers
-  Proposed Fresh Water Main
-  Indicative location of seawater intake
-  Indicative location of submarine outfall
-  Earmarked site for desalination plant
-  Study area for slope mitigation works



Revision	Date	Description	Initial
	Designed	Checked	Drawn
Initial			
Date			

Agreement No. CE 21/2012 (WS)

Contract title
DESALINATION PLANT AT TSEUNG KWAN O - FEASIBILITY STUDY

Drawing title
LOCATIONS OF EXISTING NOISE SENSITIVE RECEIVERS FOR ASSESSMENT (PAGE 3 OF 4)

Drawing no. FIGURE 5.3d	Revision
----------------------------	----------

Scale 1:5,000



NSR	Full Name
BG1	Beverly Garden
CSS1	Creative Secondary School
CWKPS1	POH Chan Kwok Wai Primary School
HHSCS1	Haven of Hope Christian Service Chapel
KNH1	Kwong Ming Court - Kwong Ning House
LSTPS1	Leung Sing Tak Primary School
NFP1	Nan Fung Plaza
OS1	Oscar by the Sea
SACK1	St. Andrew's Catholic Kindergarten
STE1	Sheung Tak Estate
TKOP1	Tseung Kwan O Plaza