
 

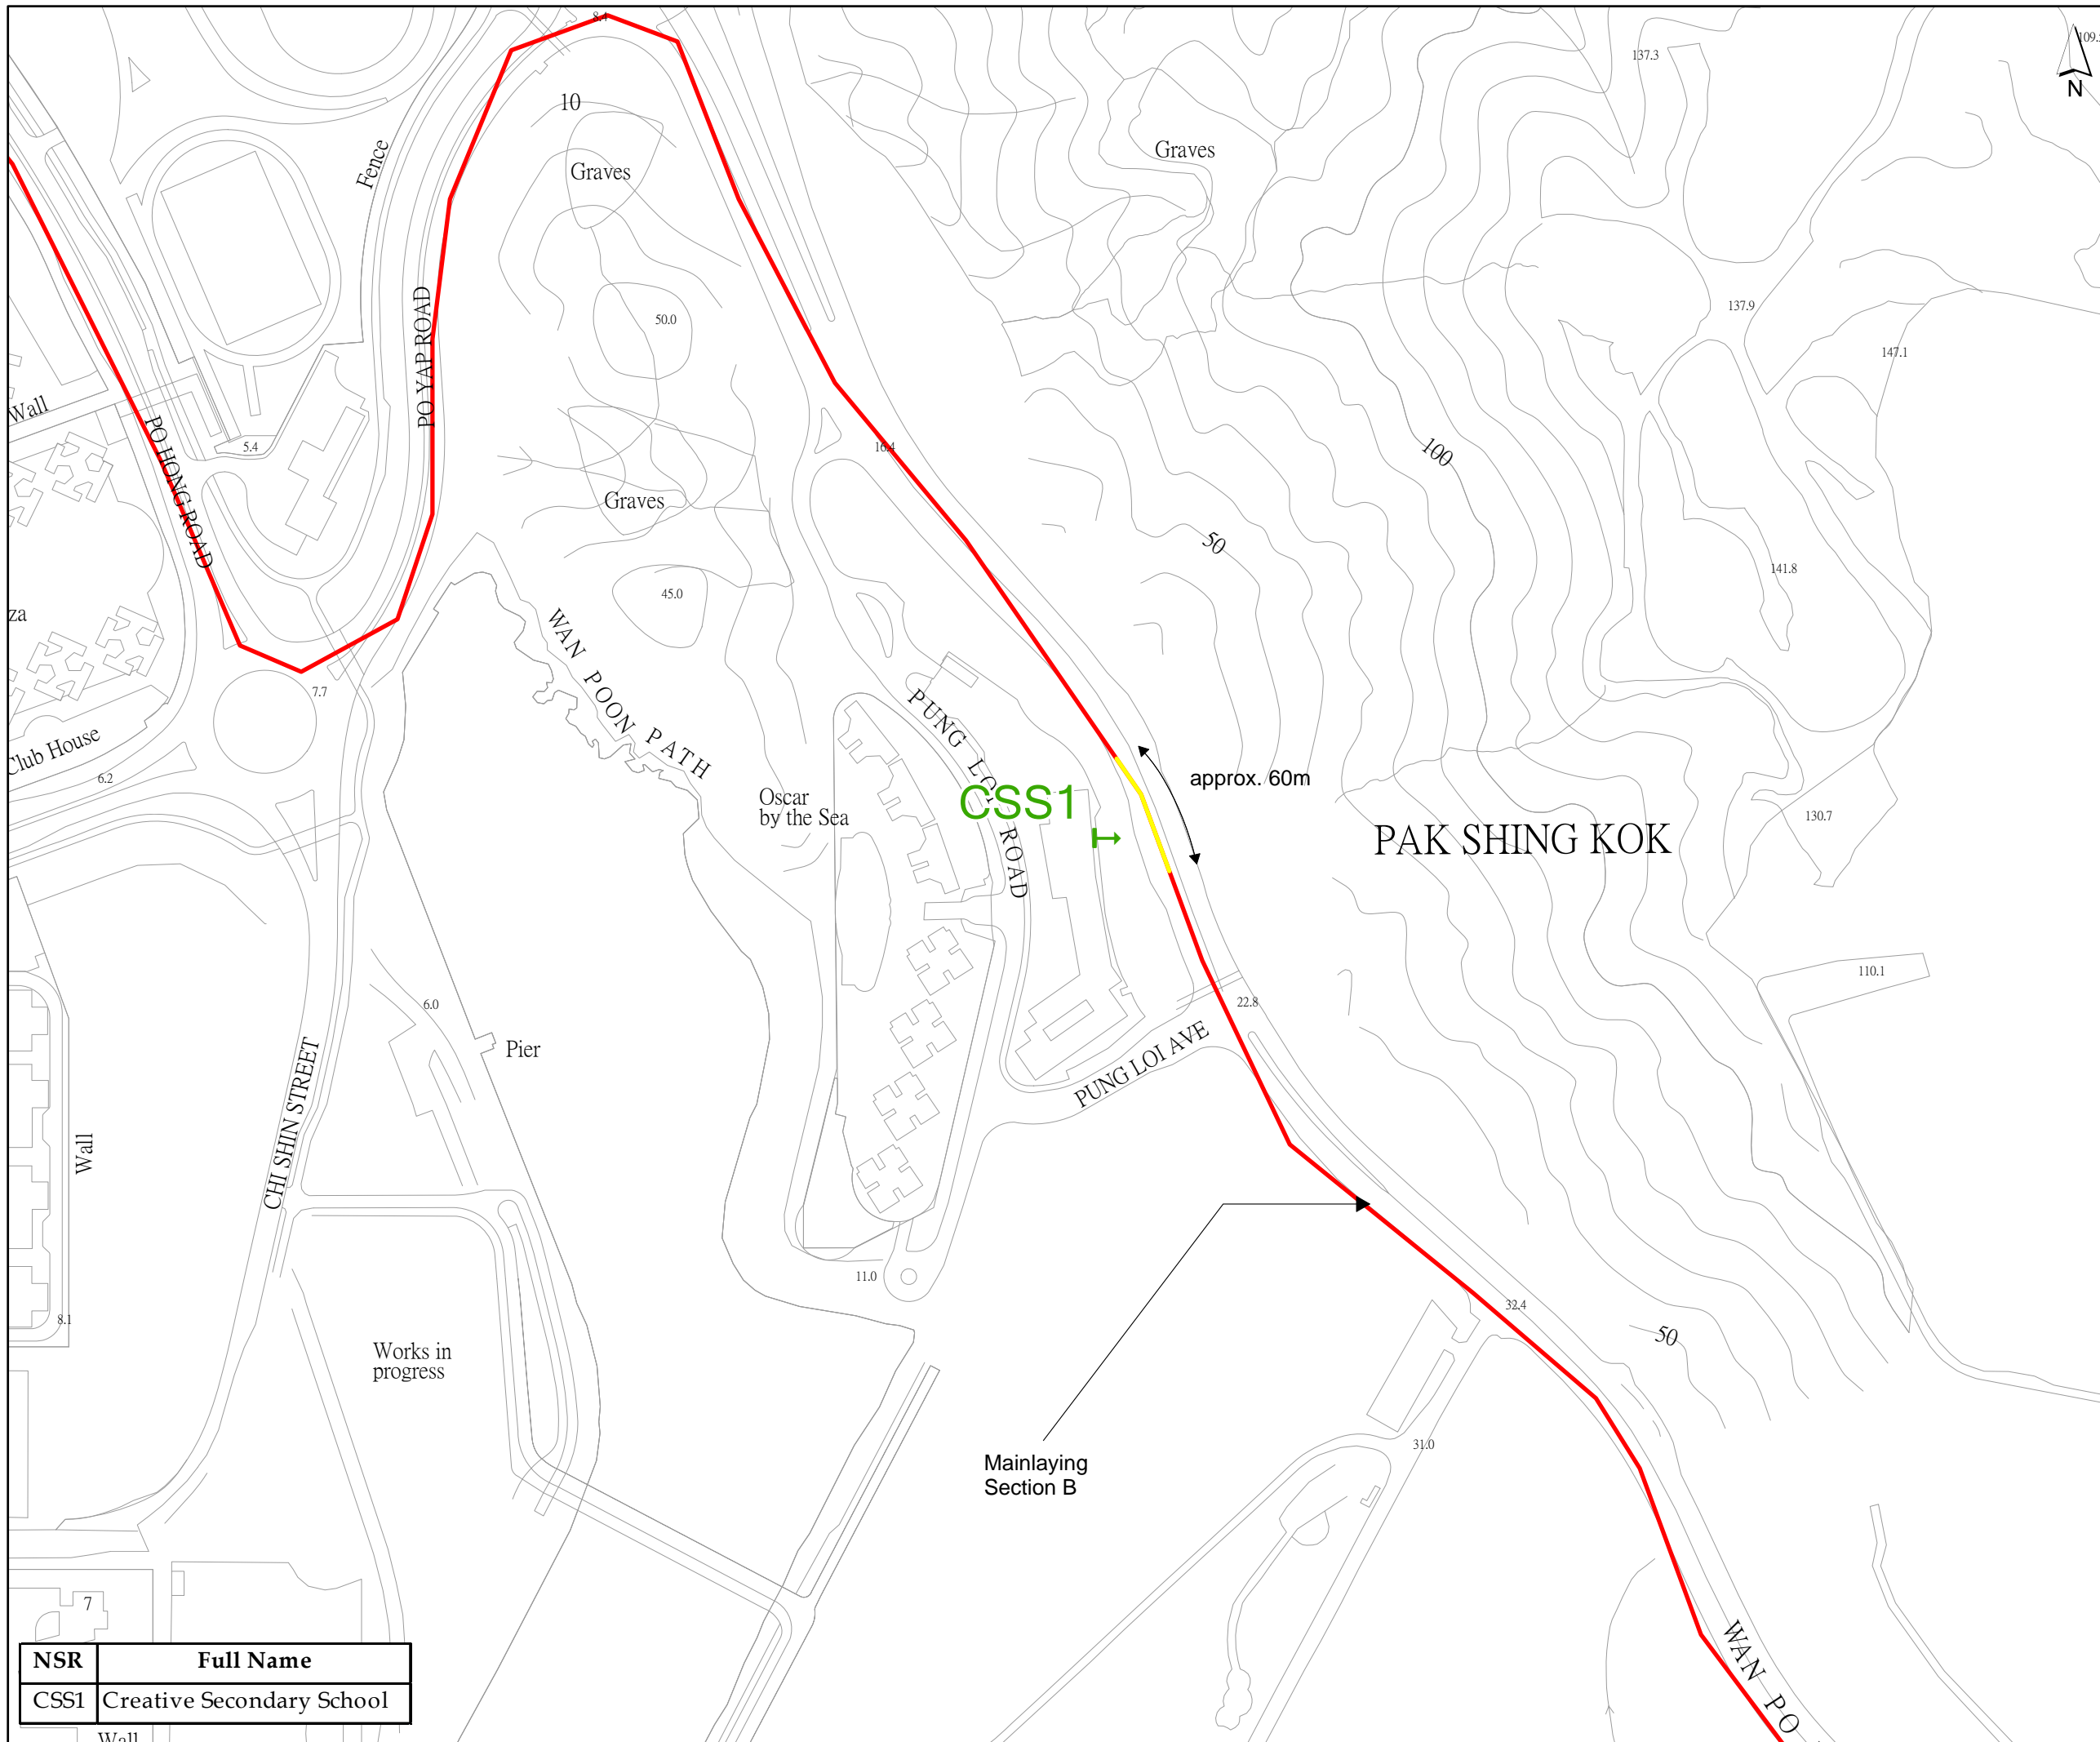


Legend

-  Noise Sensitive Receivers
-  Influence Area for Residual Impact
-  Proposed Fresh Water Main



| Revision | Date | Description | Initial |
|----------|----------|-------------|---------|
| | Designed | Checked | Drawn |
| Initial | | | |
| Date | | | |

Agreement No. CE 21/2012 (WS)

Contract title
DESALINATION PLANT AT TSEUNG KWAN O - FEASIBILITY STUDY

Drawing title
LOCATIONS OF CONSTRUCTION AREAS YIELDING RESIDUAL IMPACTS DURING SCHOOL HOURS (SHEET NO. OF 1)

| | |
|----------------------------|----------|
| Drawing no. FIGURE 5.7a | Revision |
|----------------------------|----------|

Scale 1:3,000



BLACK & VEATCH HONG KONG LIMITED
博威工程顧問有限公司

| NSR | Full Name |
|------|---------------------------|
| CSS1 | Creative Secondary School |