


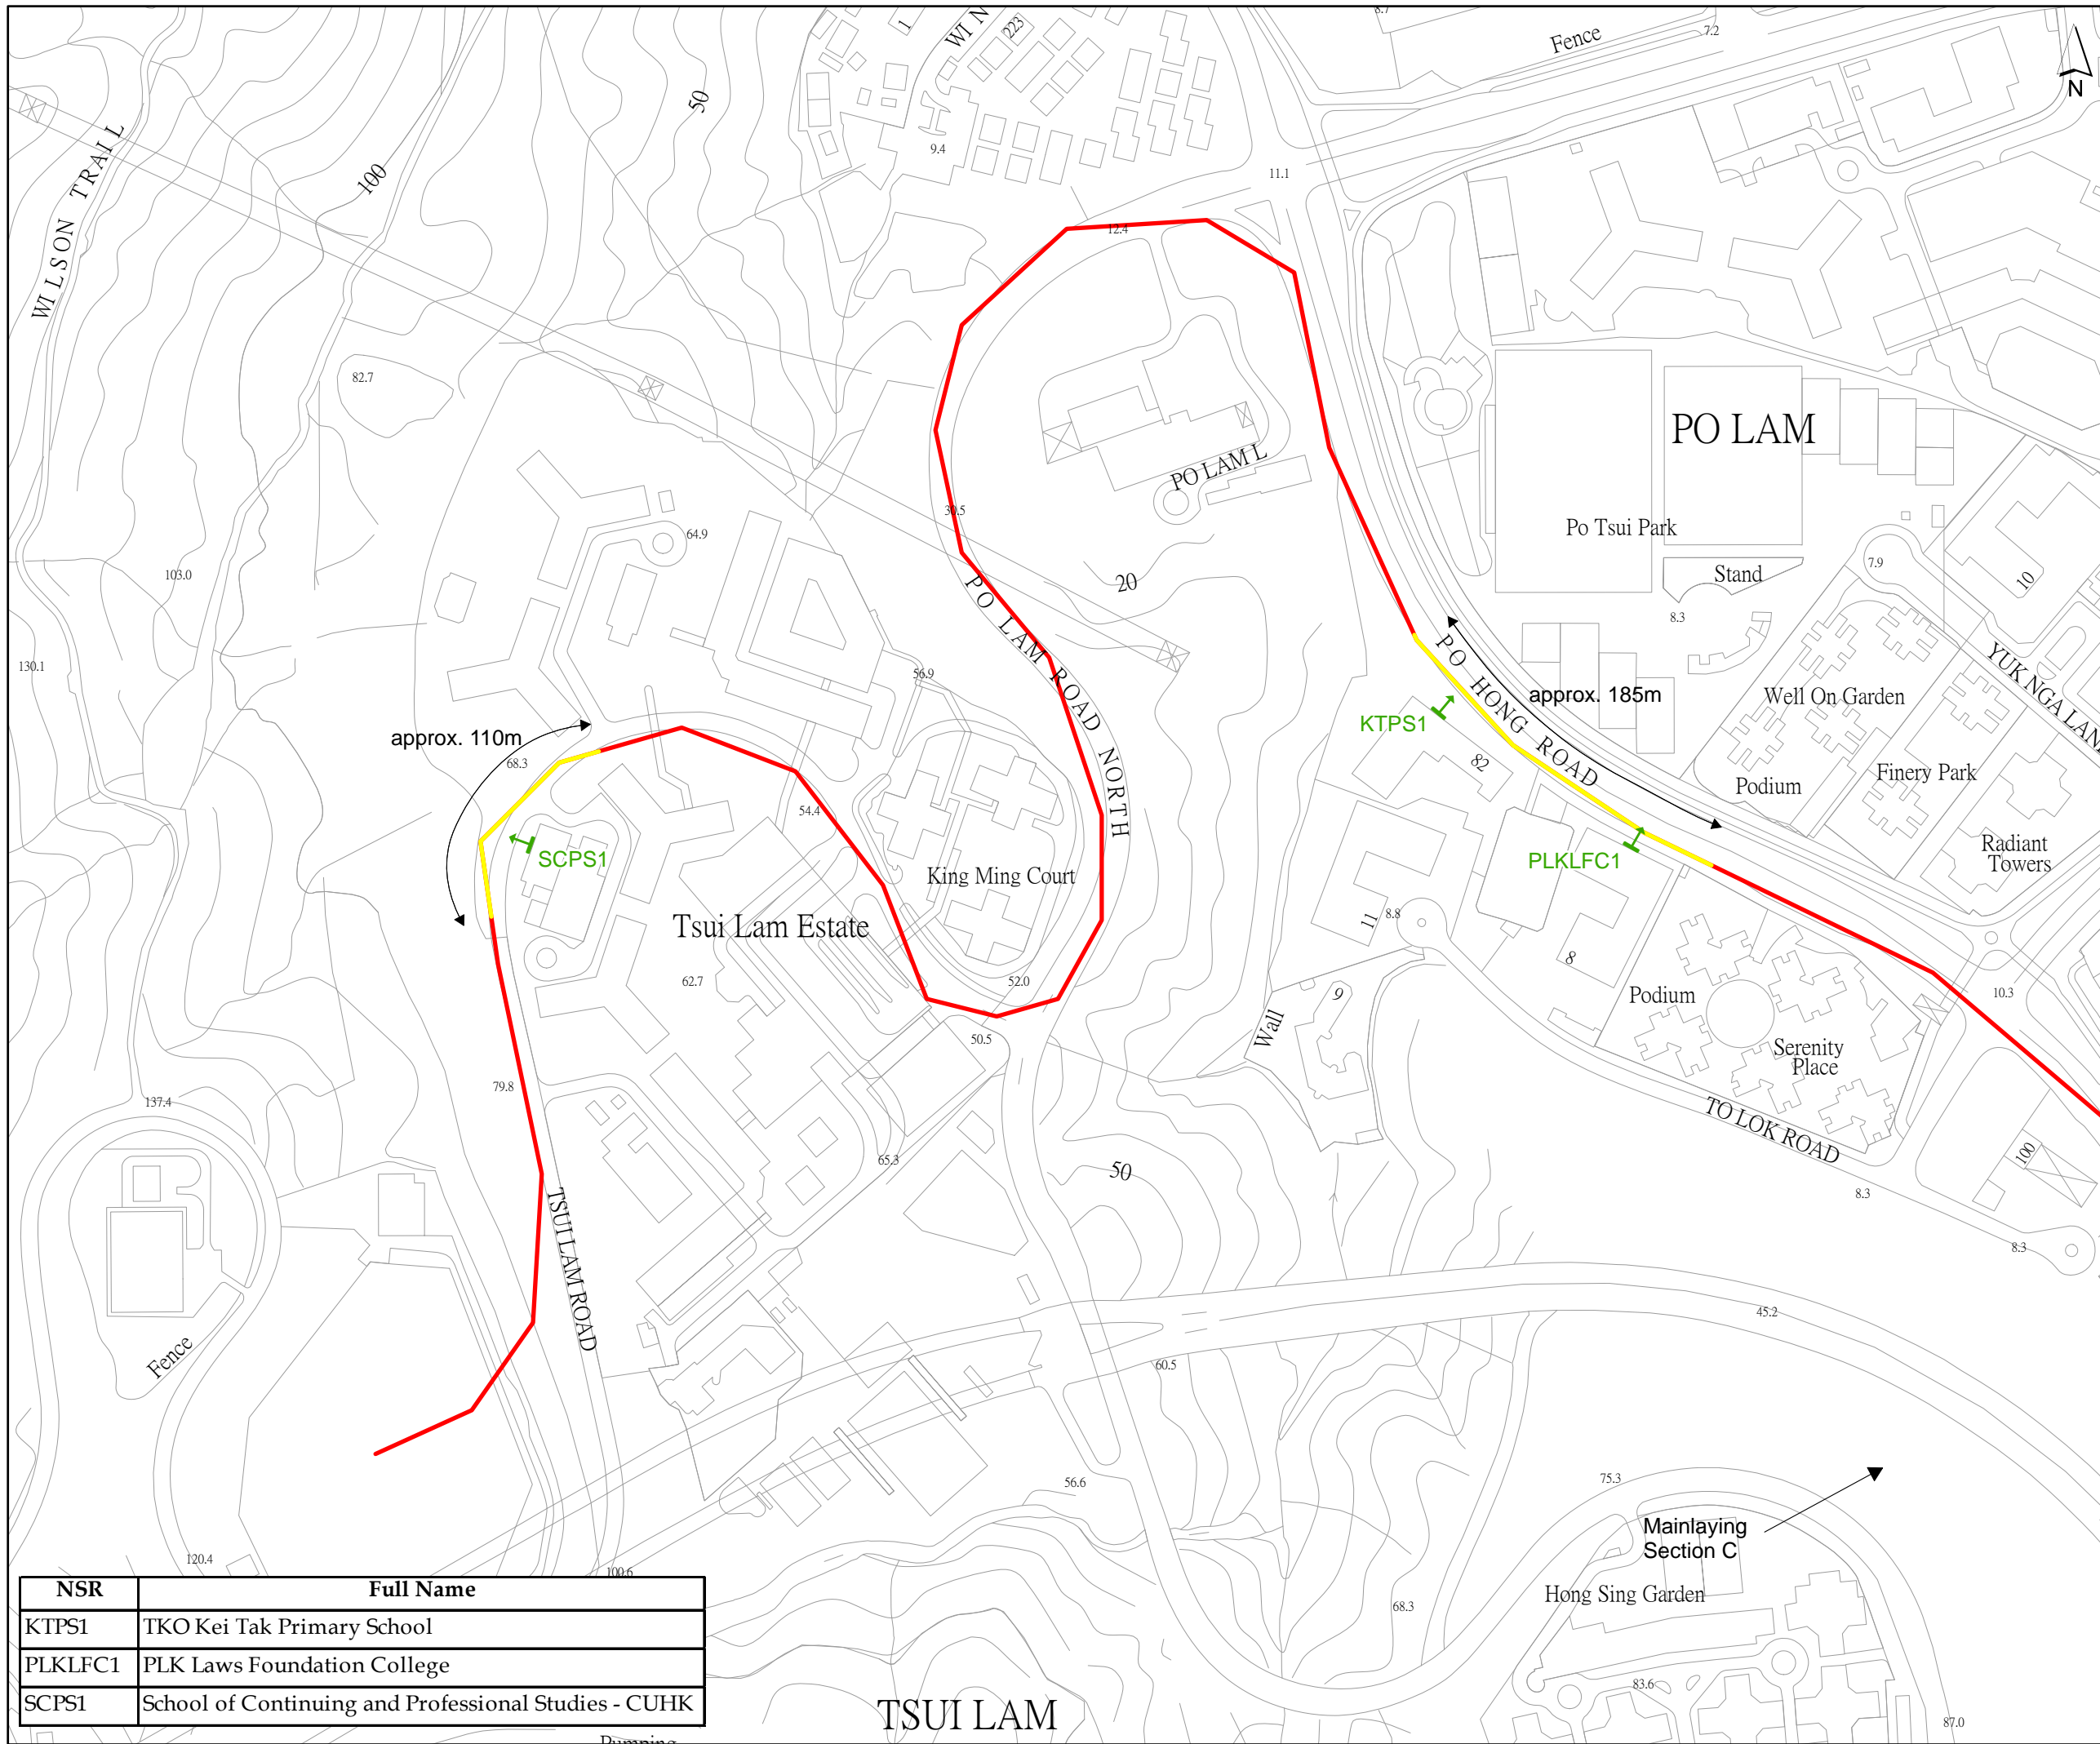


Legend

-  Noise Sensitive Receivers
-  Influence Area for Residual Impact
-  Proposed Fresh Water Main



Revision	Date	Description	Initial
	Designed	Checked	Drawn
Initial			
Date			

Agreement No. CE 21/2012 (WS)

Contract title
DESALINATION PLANT AT TSEUNG KWAN O - FEASIBILITY STUDY

Drawing title
LOCATIONS OF CONSTRUCTION AREAS YIELDING RESIDUAL IMPACTS DURING SCHOOL HOURS (SHEET NO. OF 2)

Drawing no. **FIGURE 5.7b** Revision

Scale **1:3,000**



NSR	Full Name
KTPS1	TKO Kei Tak Primary School
PLKLFC1	PLK Laws Foundation College
SCPS1	School of Continuing and Professional Studies - CUHK