


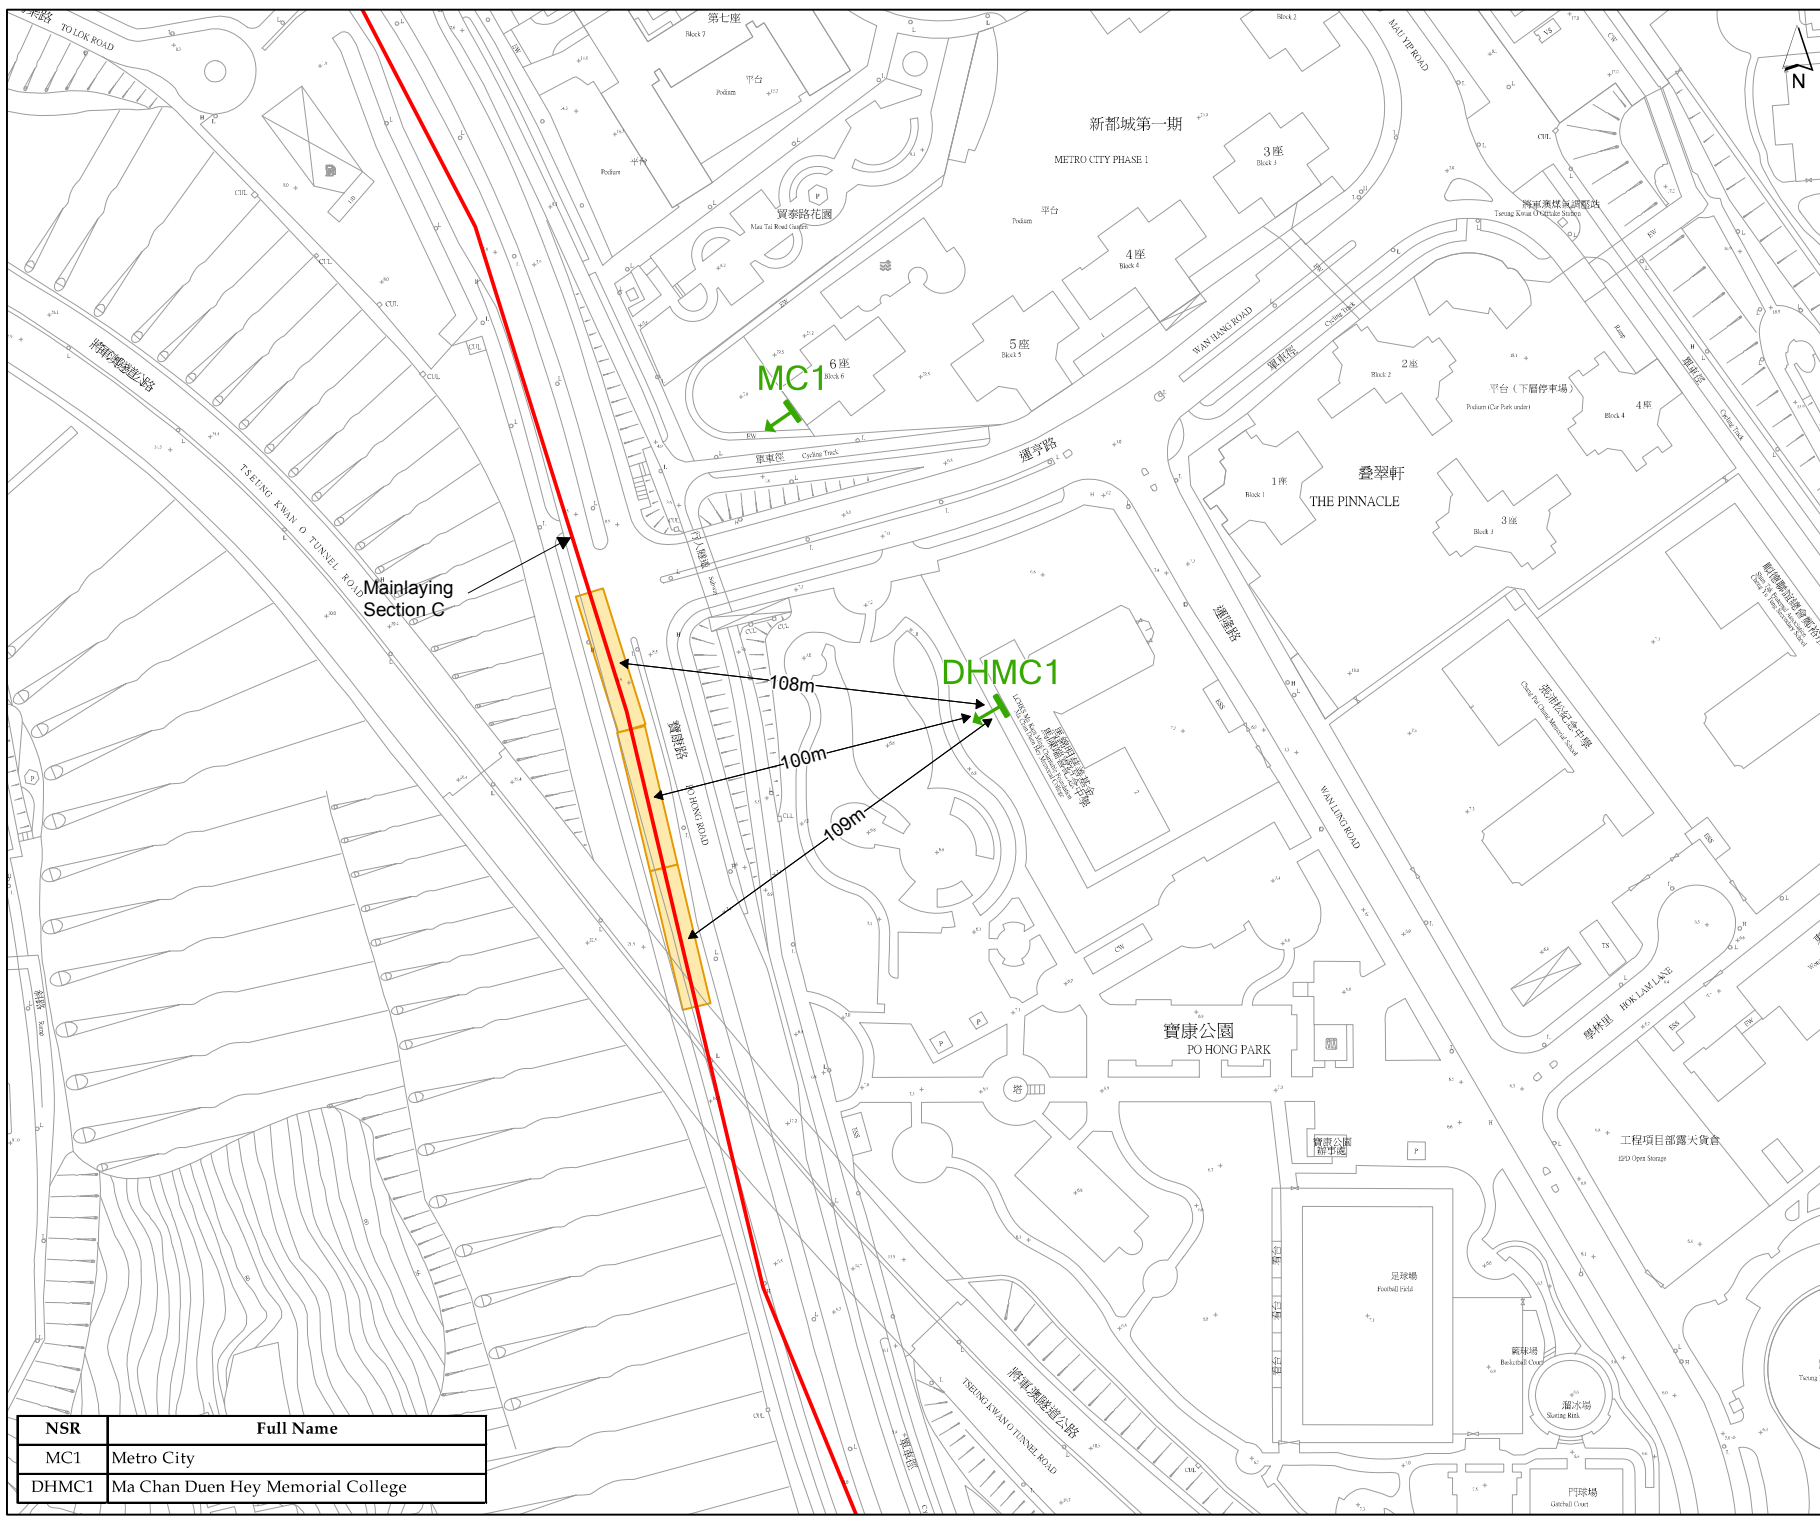


**Legend**

-  Noise Sensitive Receivers
-  Proposed Fresh Water Main
-  Workfront

**\*Note:**  
The illustration of workfront is indicative and exact workfront arrangement will be determined during construction stage



Revision	Date	Description		Initial	
		Designed	Checked	Drawn	Checked
Initial					
Date					

Agreement No. CE 21/2012 (WS)

Contract title  
DESALINATION PLANT AT TSEUNG KWAN O - FEASIBILITY STUDY

Drawing title  
INDICATIVE ARRANGEMENT OF THREE WORKFRONTS

Drawing no. Figure 5.8a

Scale 1:1,500



NSR	Full Name
MC1	Metro City
DHMC1	Ma Chan Duen Hey Memorial College