





- Legend**
-  Noise Sensitive Receivers
  -  Proposed Fresh Water Main
  -  Proposed Pipe Jacking Location
  -  Workfront

**\*Note:**  
The illustration of workfront is indicative and exact workfront arrangement will be determined during construction stage

Revision	Date	Description			Initial
		Designed	Checked	Drawn	Checked
Initial					
Date					


Agreement No. CE 21/2012 (WS)

Contract title  
DESALINATION PLANT AT TSEUNG KWAN O - FEASIBILITY STUDY

Drawing title  
INDICATIVE ARRANGEMENT OF FOUR WORKFRONTS

Drawing no. Figure 5.8b

Scale 1:1,500

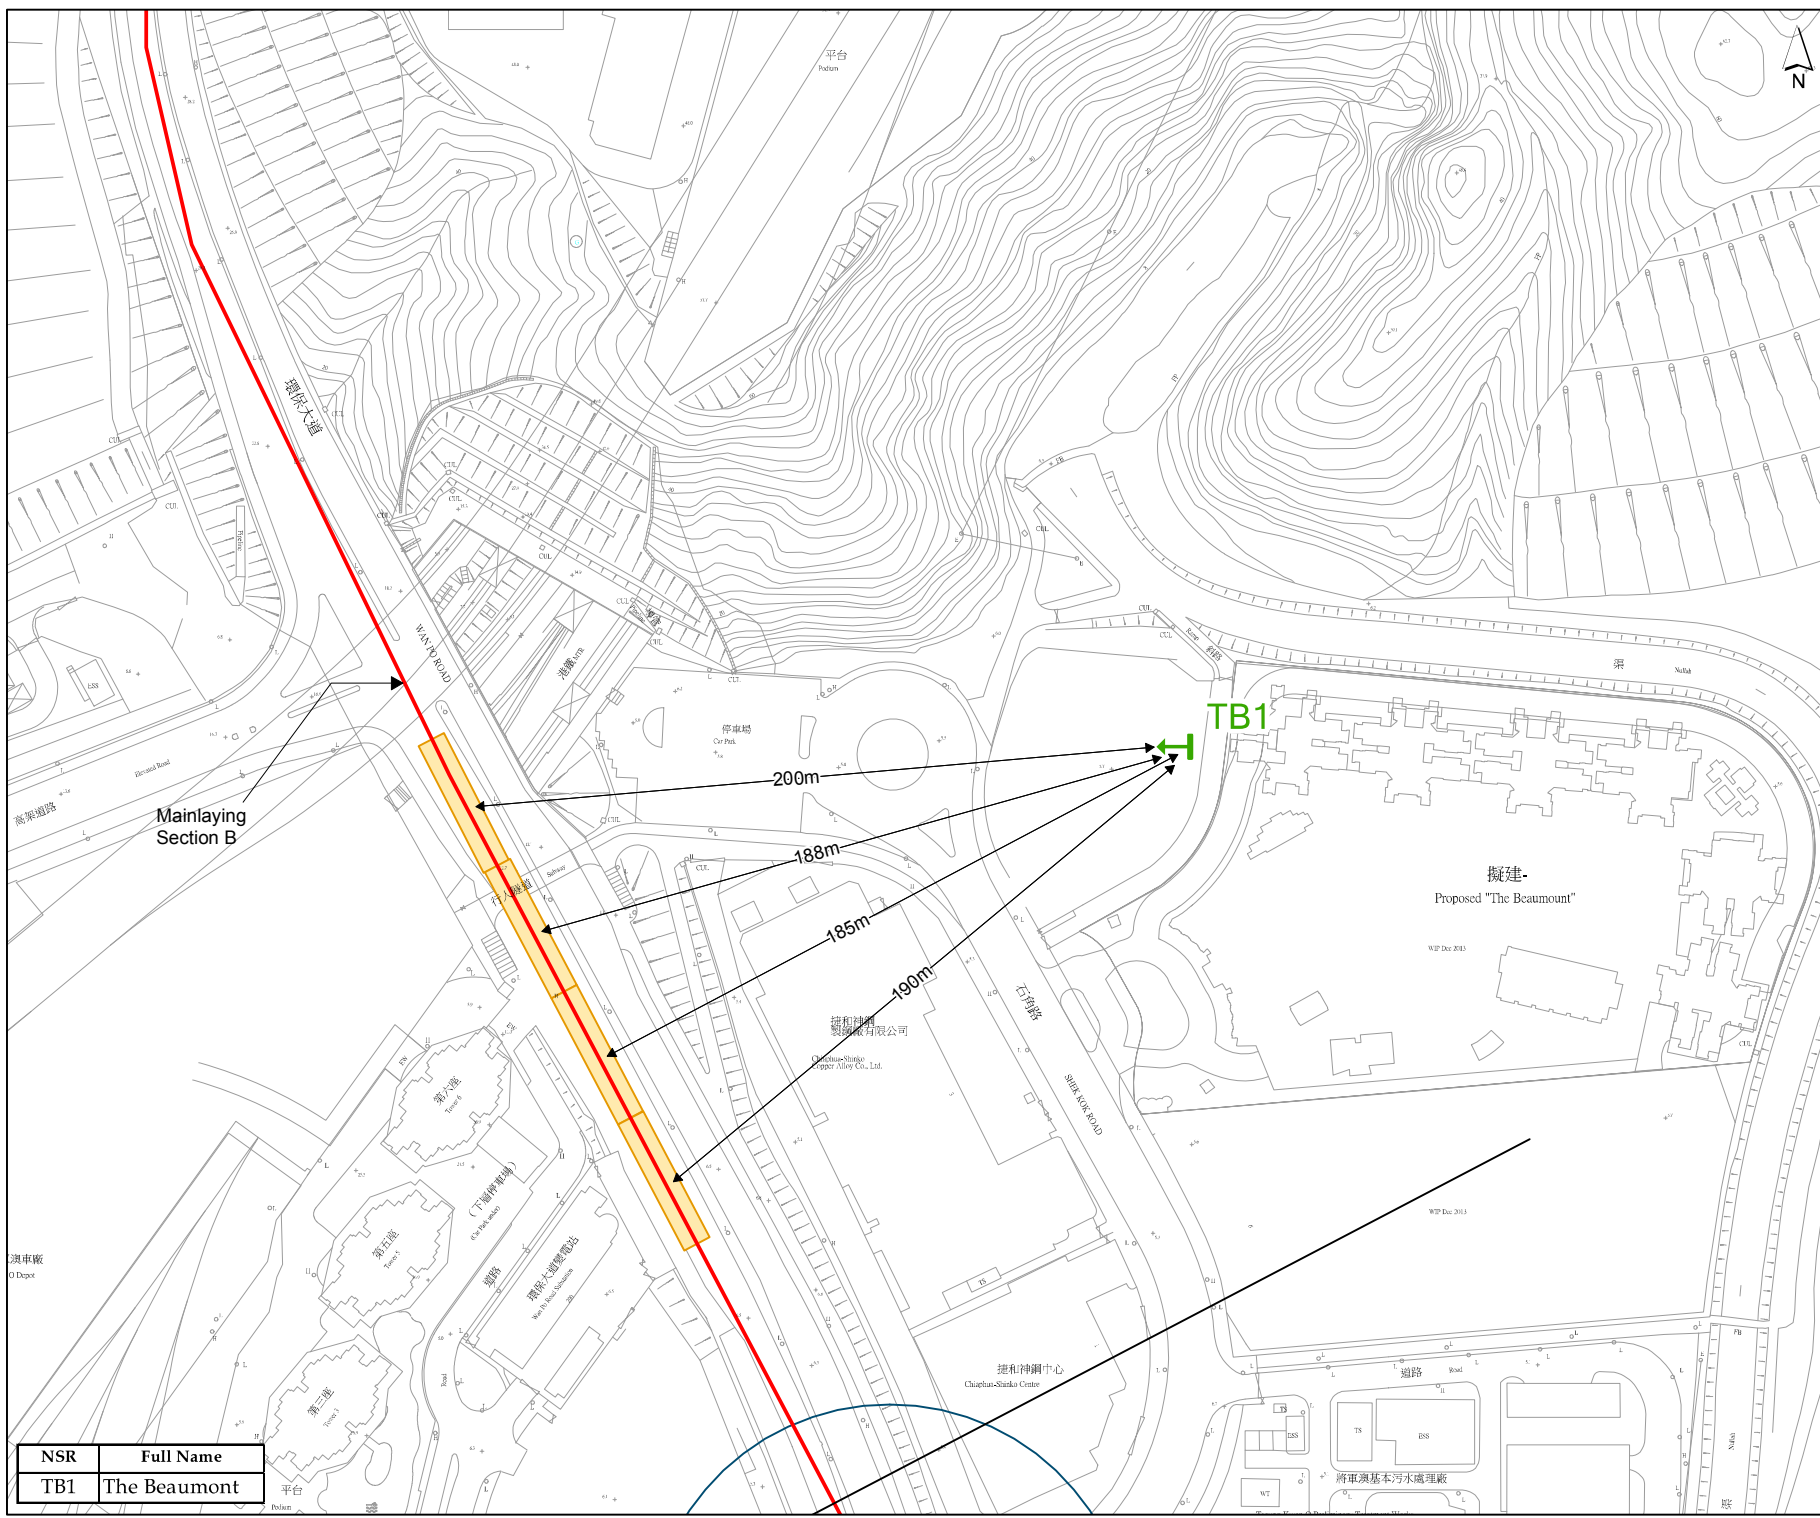

NSR	Full Name
TB1	The Beaumont