

**Legend**

- Noise Sensitive Receivers
- Proposed Fresh Water Main
- Indicative location of seawater intake
- Indicative location of submarine outfall
- Earmarked site for desalination plant
- Study area for slope mitigation works
- 300m Study Area

Revision	Date	Description			Initial
		Designed	Checked	Drawn	Checked
Initial					
Date					


Agreement No. CE 21/2012 (WS)

Contract title  
DESALINATION PLANT AT TSEUNG KWAN O - FEASIBILITY STUDY

Drawing title  
NOISE MONITORING STATIONS

Drawing no. **Figure 4.1** Revision

Scale 1:30,000

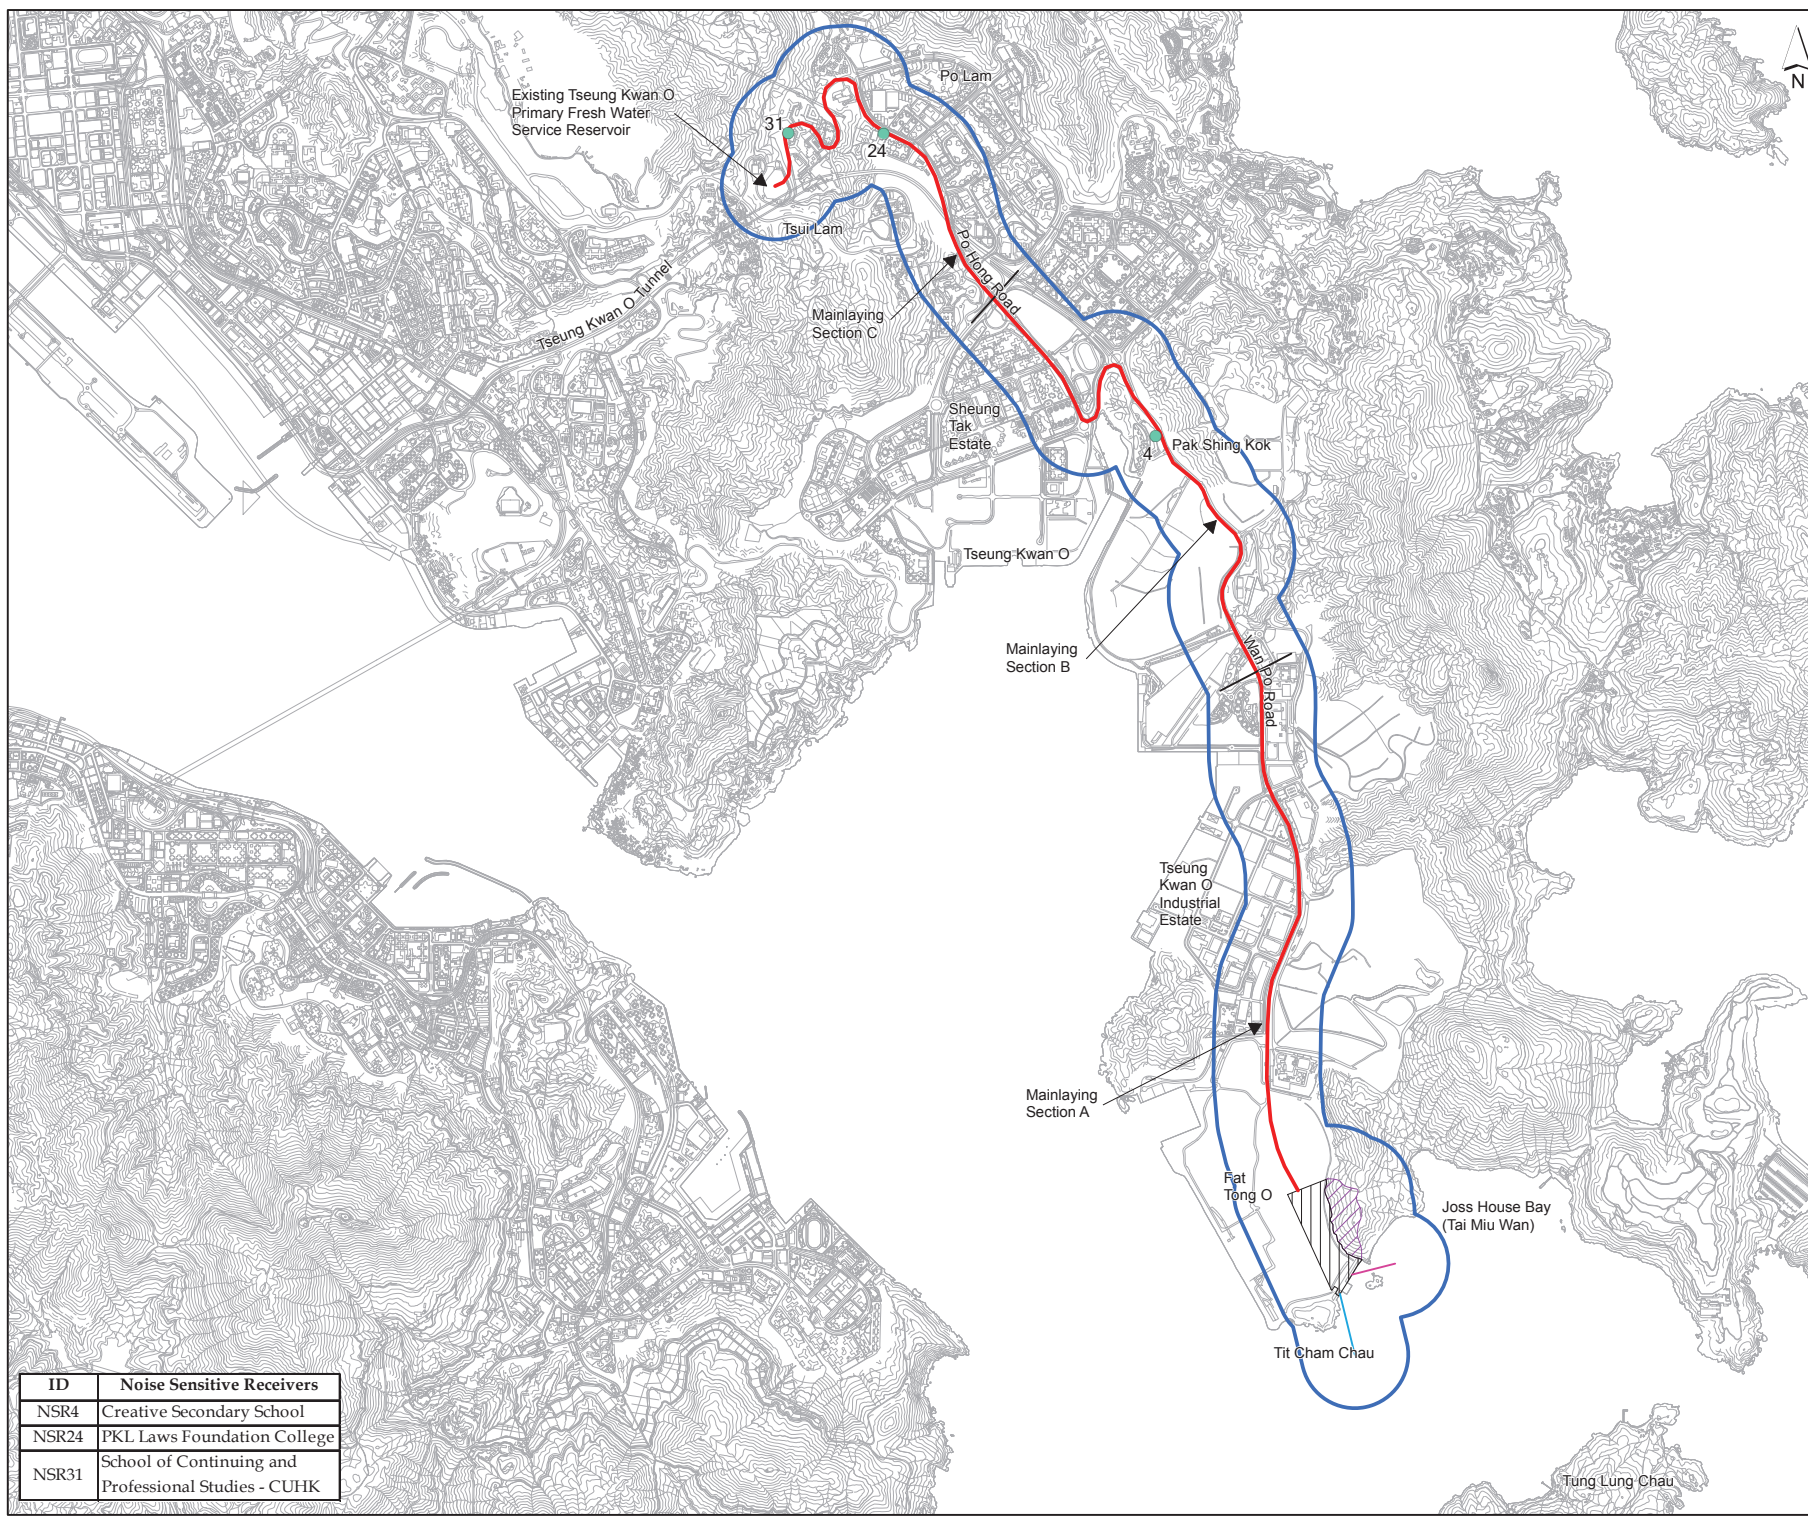

ID	Noise Sensitive Receivers
NSR4	Creative Secondary School
NSR24	PKL Laws Foundation College
NSR31	School of Continuing and Professional Studies - CUHK