


ISO A1 594mm x 841mm
 Approved:
 Checked: 821600 N
 Designer:
 Project Management Initials:
 820400 N
 820200 N
 Pld File by: HUANGXW, 20150220
 PATH: P:\proj\60328348\DRAWING\REPORT\VISUAL\VISUAL_701.dgn

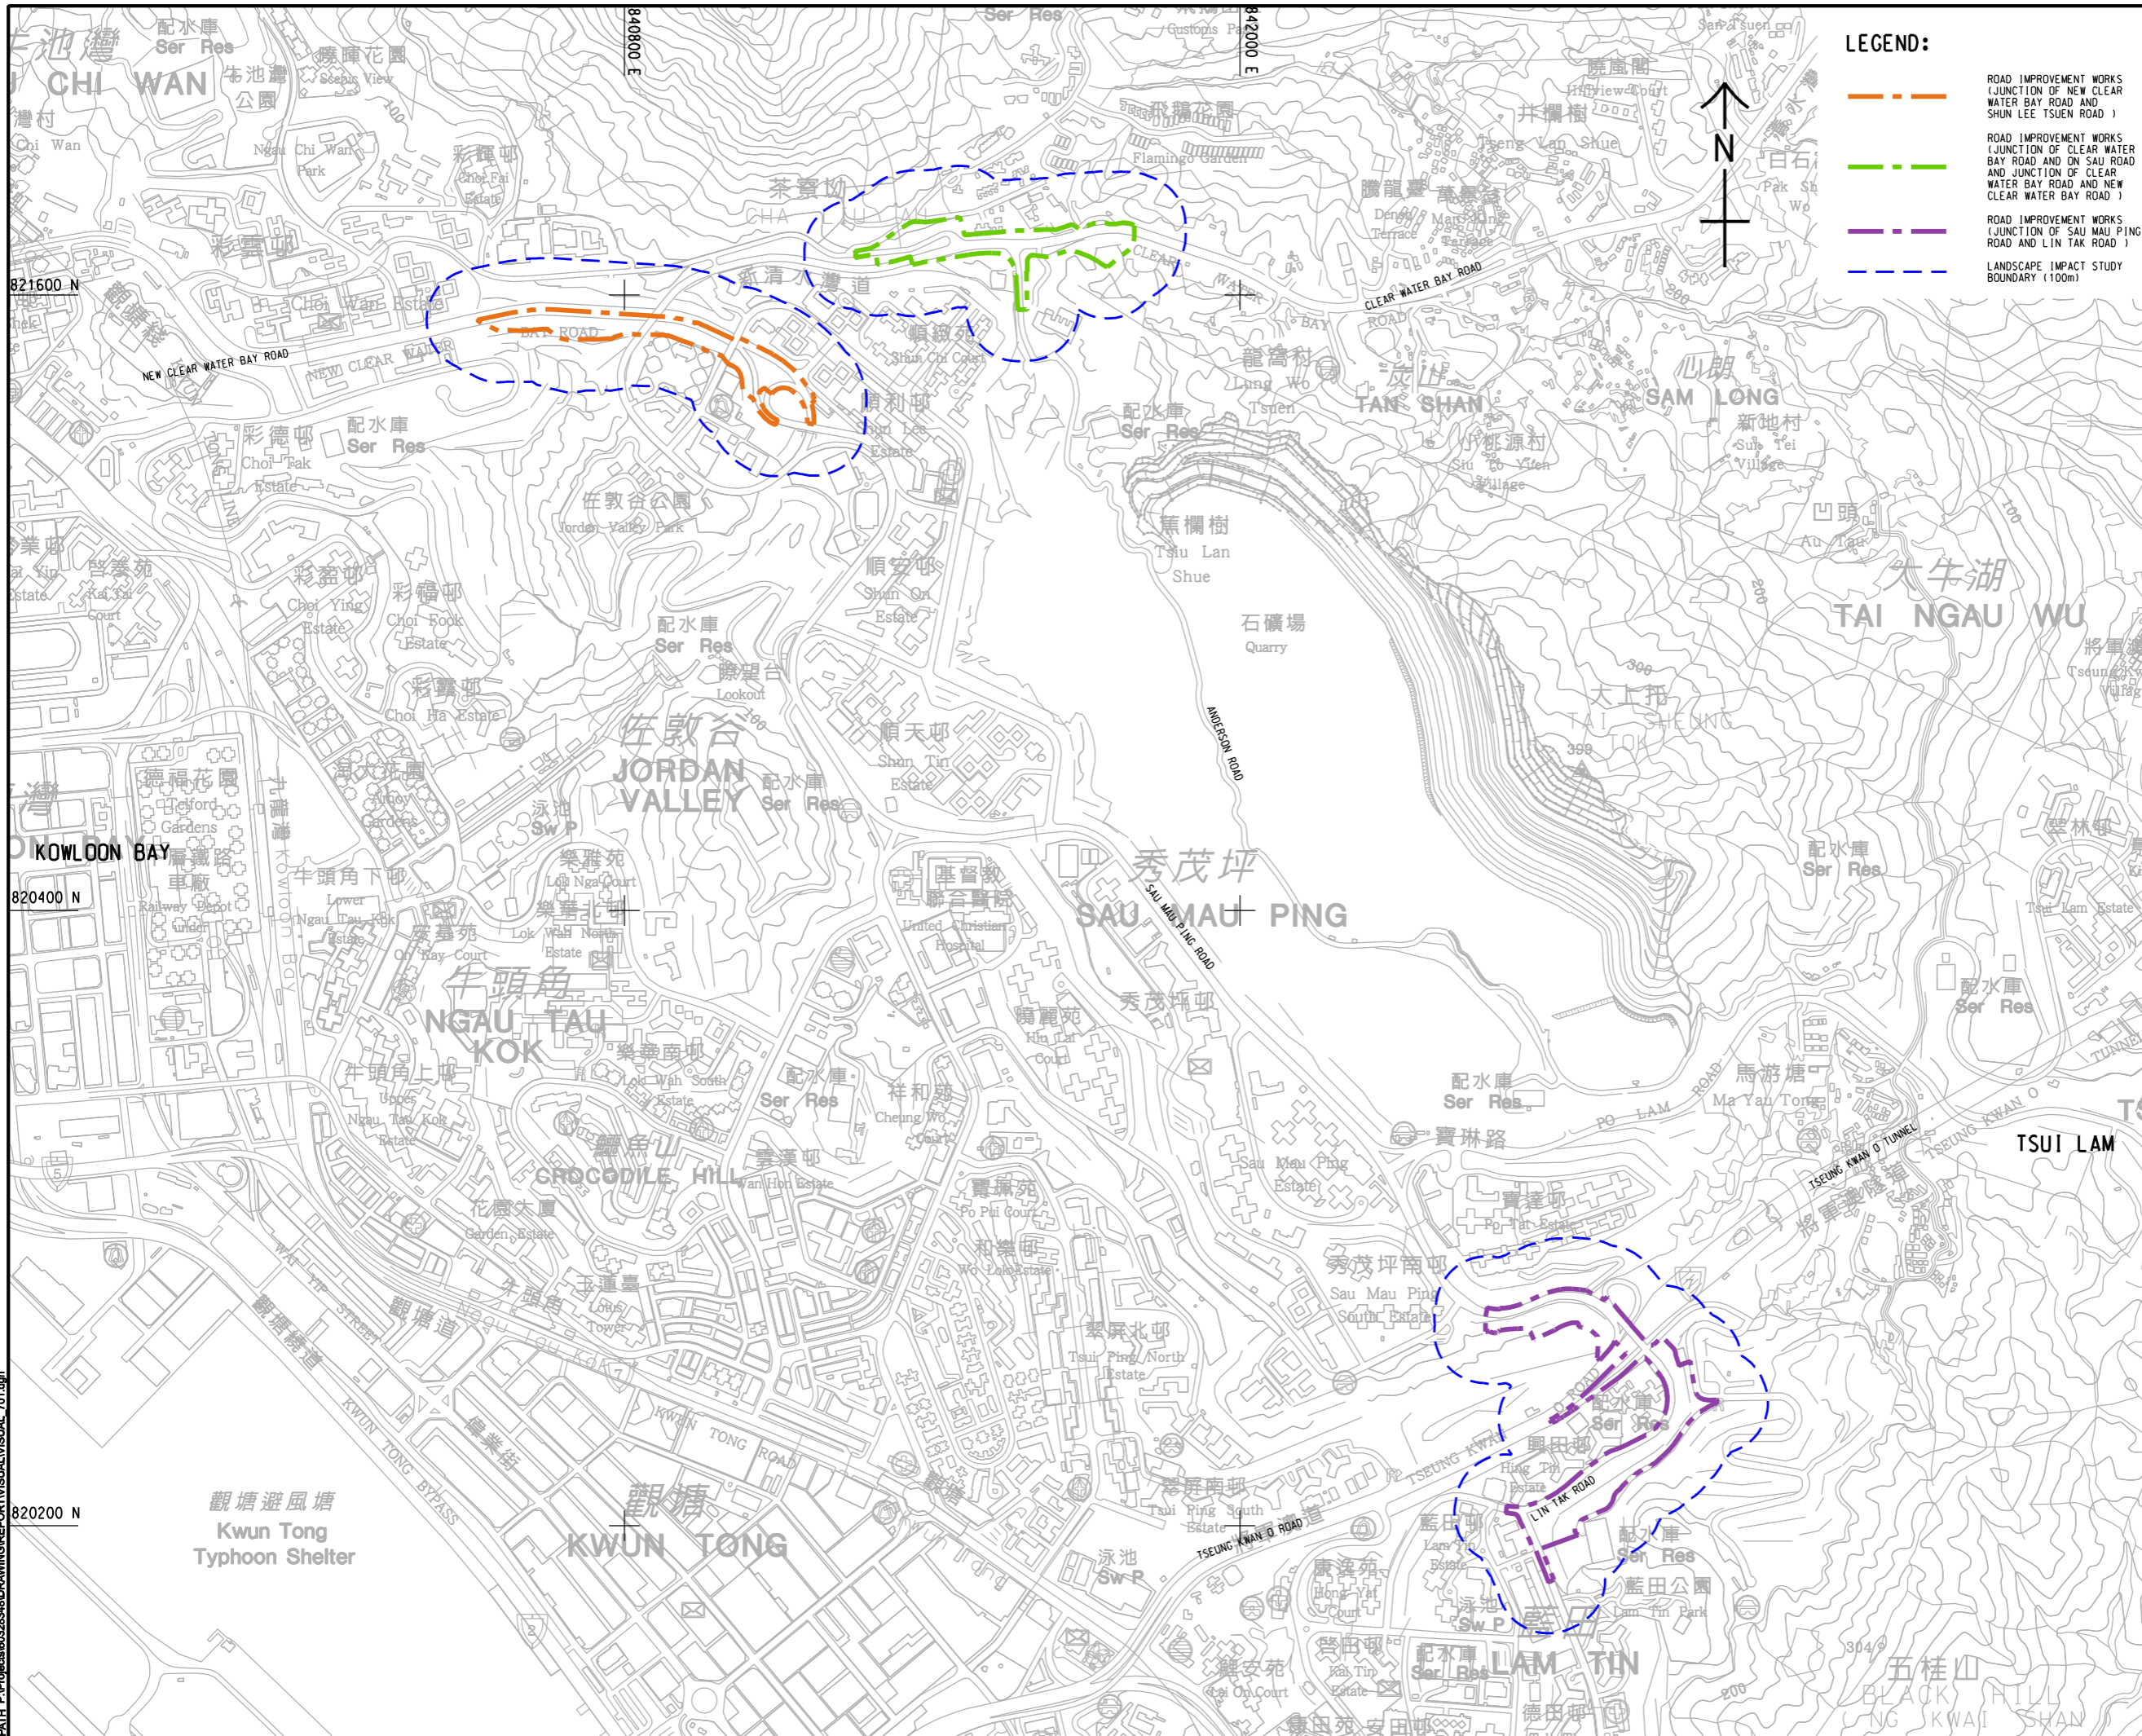

LEGEND:

- - - ROAD IMPROVEMENT WORKS (JUNCTION OF NEW CLEAR WATER BAY ROAD AND SHUN LEE TSUEN ROAD)
- - - ROAD IMPROVEMENT WORKS (JUNCTION OF CLEAR WATER BAY ROAD AND ON SAU ROAD AND JUNCTION OF CLEAR WATER BAY ROAD AND NEW CLEAR WATER BAY ROAD)
- - - ROAD IMPROVEMENT WORKS (JUNCTION OF SAU MAU PING ROAD AND LIN TAK ROAD)
- - - LANDSCAPE IMPACT STUDY BOUNDARY (100m)

AECOM

PROJECT
 DEVELOPMENT OF
 ANDERSON ROAD
 QUARRY SITE -
 INVESTIGATION, DESIGN
 AND CONSTRUCTION

CLIENT
 土木工程拓展署
 CEDD
 Civil Engineering and
 Development Department

CONSULTANT
 AECOM Asia Company Ltd.
 www.aecom.com

SUB-CONSULTANTS
 丹桂工程顧問公司

ISSUE/REVISION

IR/	DATE	DESCRIPTION	CHK.
01			

STATUS

SCALE **DIMENSION UNIT**

A1 1 : 8000
 大 1 : 8000

KEY PLAN

PROJECT NO. **CONTRACT NO.**
 60328348 CE 10/2014 (CE)

SHEET TITLE

LANDSCAPE IMPACT
 STUDY BOUNDARY
 (ROAD IMPROVEMENT WORK)

SHEET NUMBER
 60328348/VISUAL/FIGURE 10.1

This drawing has been prepared for the use of AECOM's client. It may not be used, modified, reproduced or relied upon by third parties, except as required by law. AECOM accepts no responsibility, and denies any liability, whatsoever, for any party that uses or relies on this drawing without AECOM's express written consent. All measurements must be obtained from the stated dimensions.