


ISO A1 594mm x 841mm  
 Approved:  
 Checked:  
 Designer:  
 Project Management Initials:  
 Pld File by: CUIBK 2015/07/15  
 PATH: E:\projects\60328348\drawing\visual\VISUAL\_710.dgn

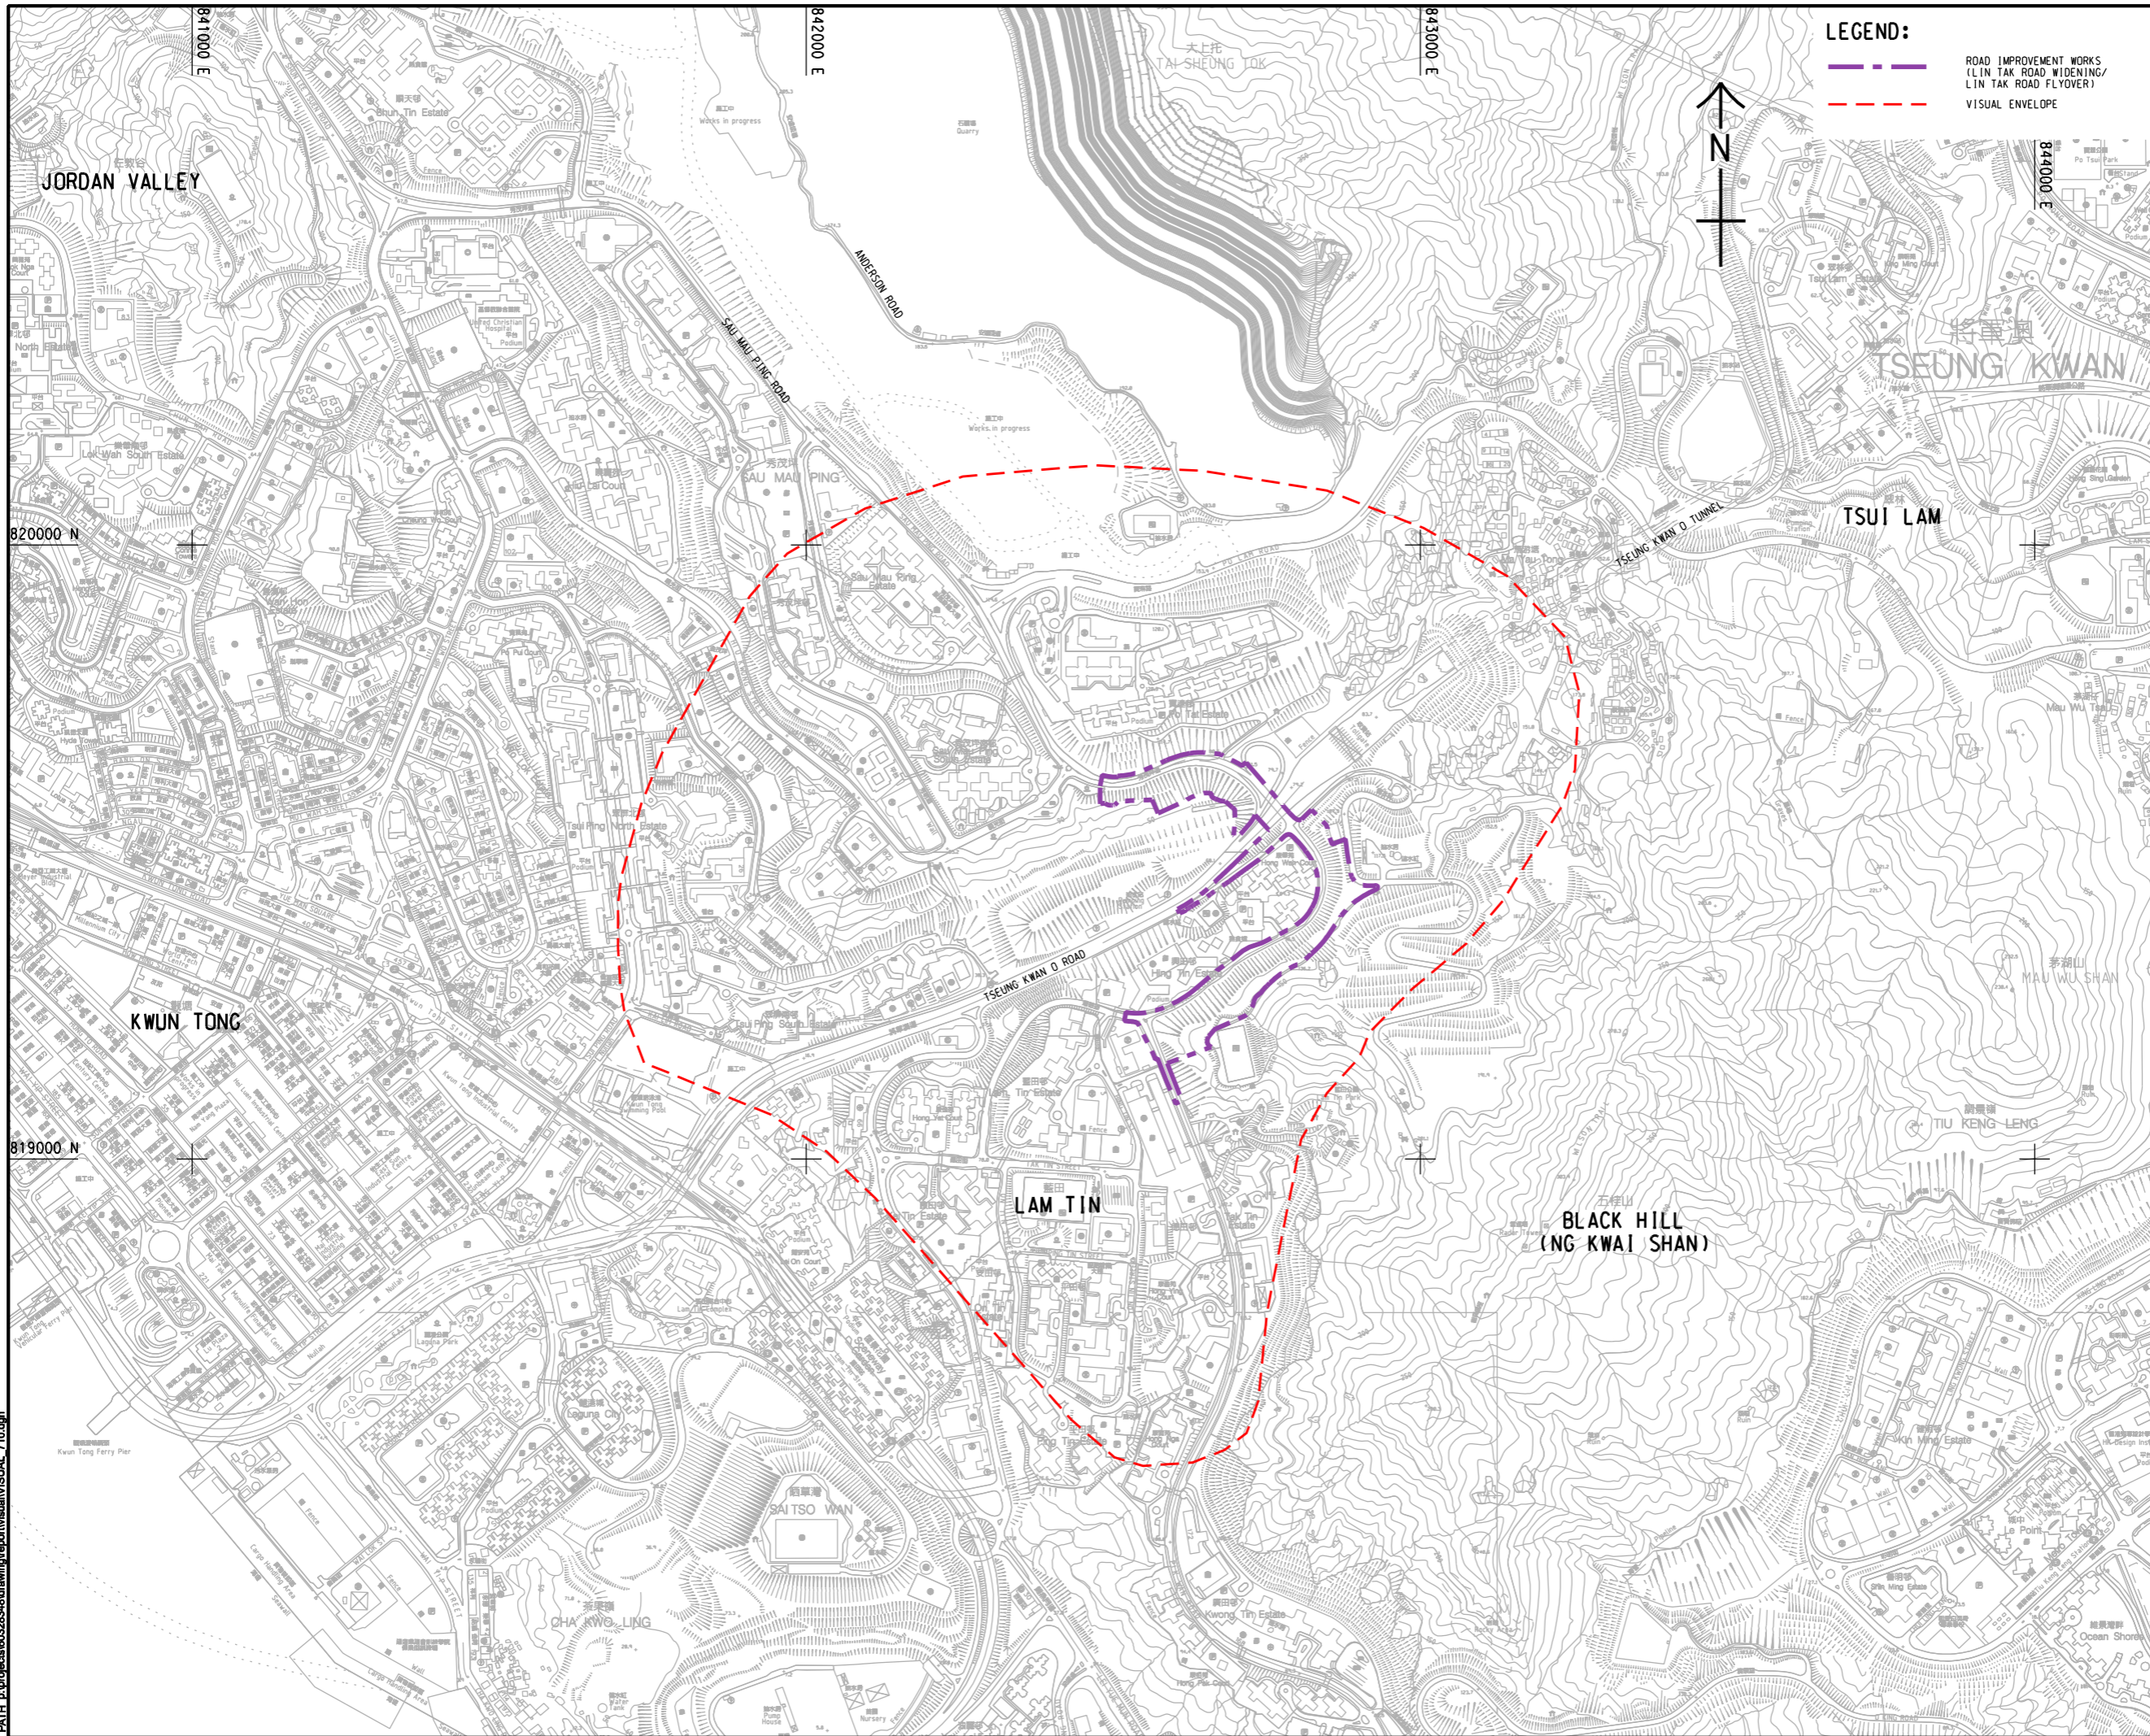

**LEGEND:**  
 - - - - - ROAD IMPROVEMENT WORKS (L'IN TAK ROAD WIDENING/ L'IN TAK ROAD FLYOVER)  
 - - - - - VISUAL ENVELOPE

**AECOM**

**PROJECT**  
 項目  
**DEVELOPMENT OF ANDERSON ROAD QUARRY SITE - INVESTIGATION, DESIGN AND CONSTRUCTION**

**CLIENT**  
 業主  
**CEDD** 土木工程拓展署  
 Civil Engineering and Development Department

**CONSULTANT**  
 顧問公司  
**AECOM Asia Company Ltd.**  
 www.aecom.com

**SUB-CONSULTANTS**  
 分門顧問公司


**ISSUE/REVISION**  
 修訂

IR/ 修訂	DATE 日期	DESCRIPTION 內容摘要	CHK. 核對

**STATUS**  
 階段

**SCALE** 比例  
 A1 1:5000  
**DIMENSION UNIT** 尺寸單位  
 METRES

**KEY PLAN** 索引圖  
 A1 1:20000

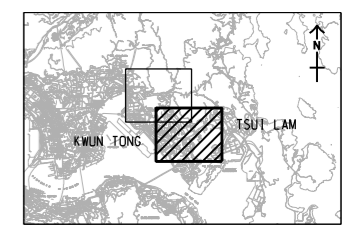

**PROJECT NO.** 項目編號  
 60328348  
**CONTRACT NO.** 合約編號  
 CE 10/2014 (CE)

**SHEET TITLE** 圖紙名稱  
**VISUAL ENVELOPE**

**SHEET NUMBER** 圖紙編號  
 60328348/VISUAL/FIGURE 10.10

SHEET 2 OF 2

This drawing has been prepared for the use of AECOM's client. It may not be used, modified, reproduced or relied upon by third parties, except as required by law. AECOM accepts no responsibility, and denies any liability whatsoever, to any party that uses or relies on this drawing without AECOM's express written consent. Do not scale this document. All measurements must be obtained from the stated dimensions.