


ISO A1 594mm x 841mm
 Approved:
 Checked:
 Designer:
 Project Management Initials:

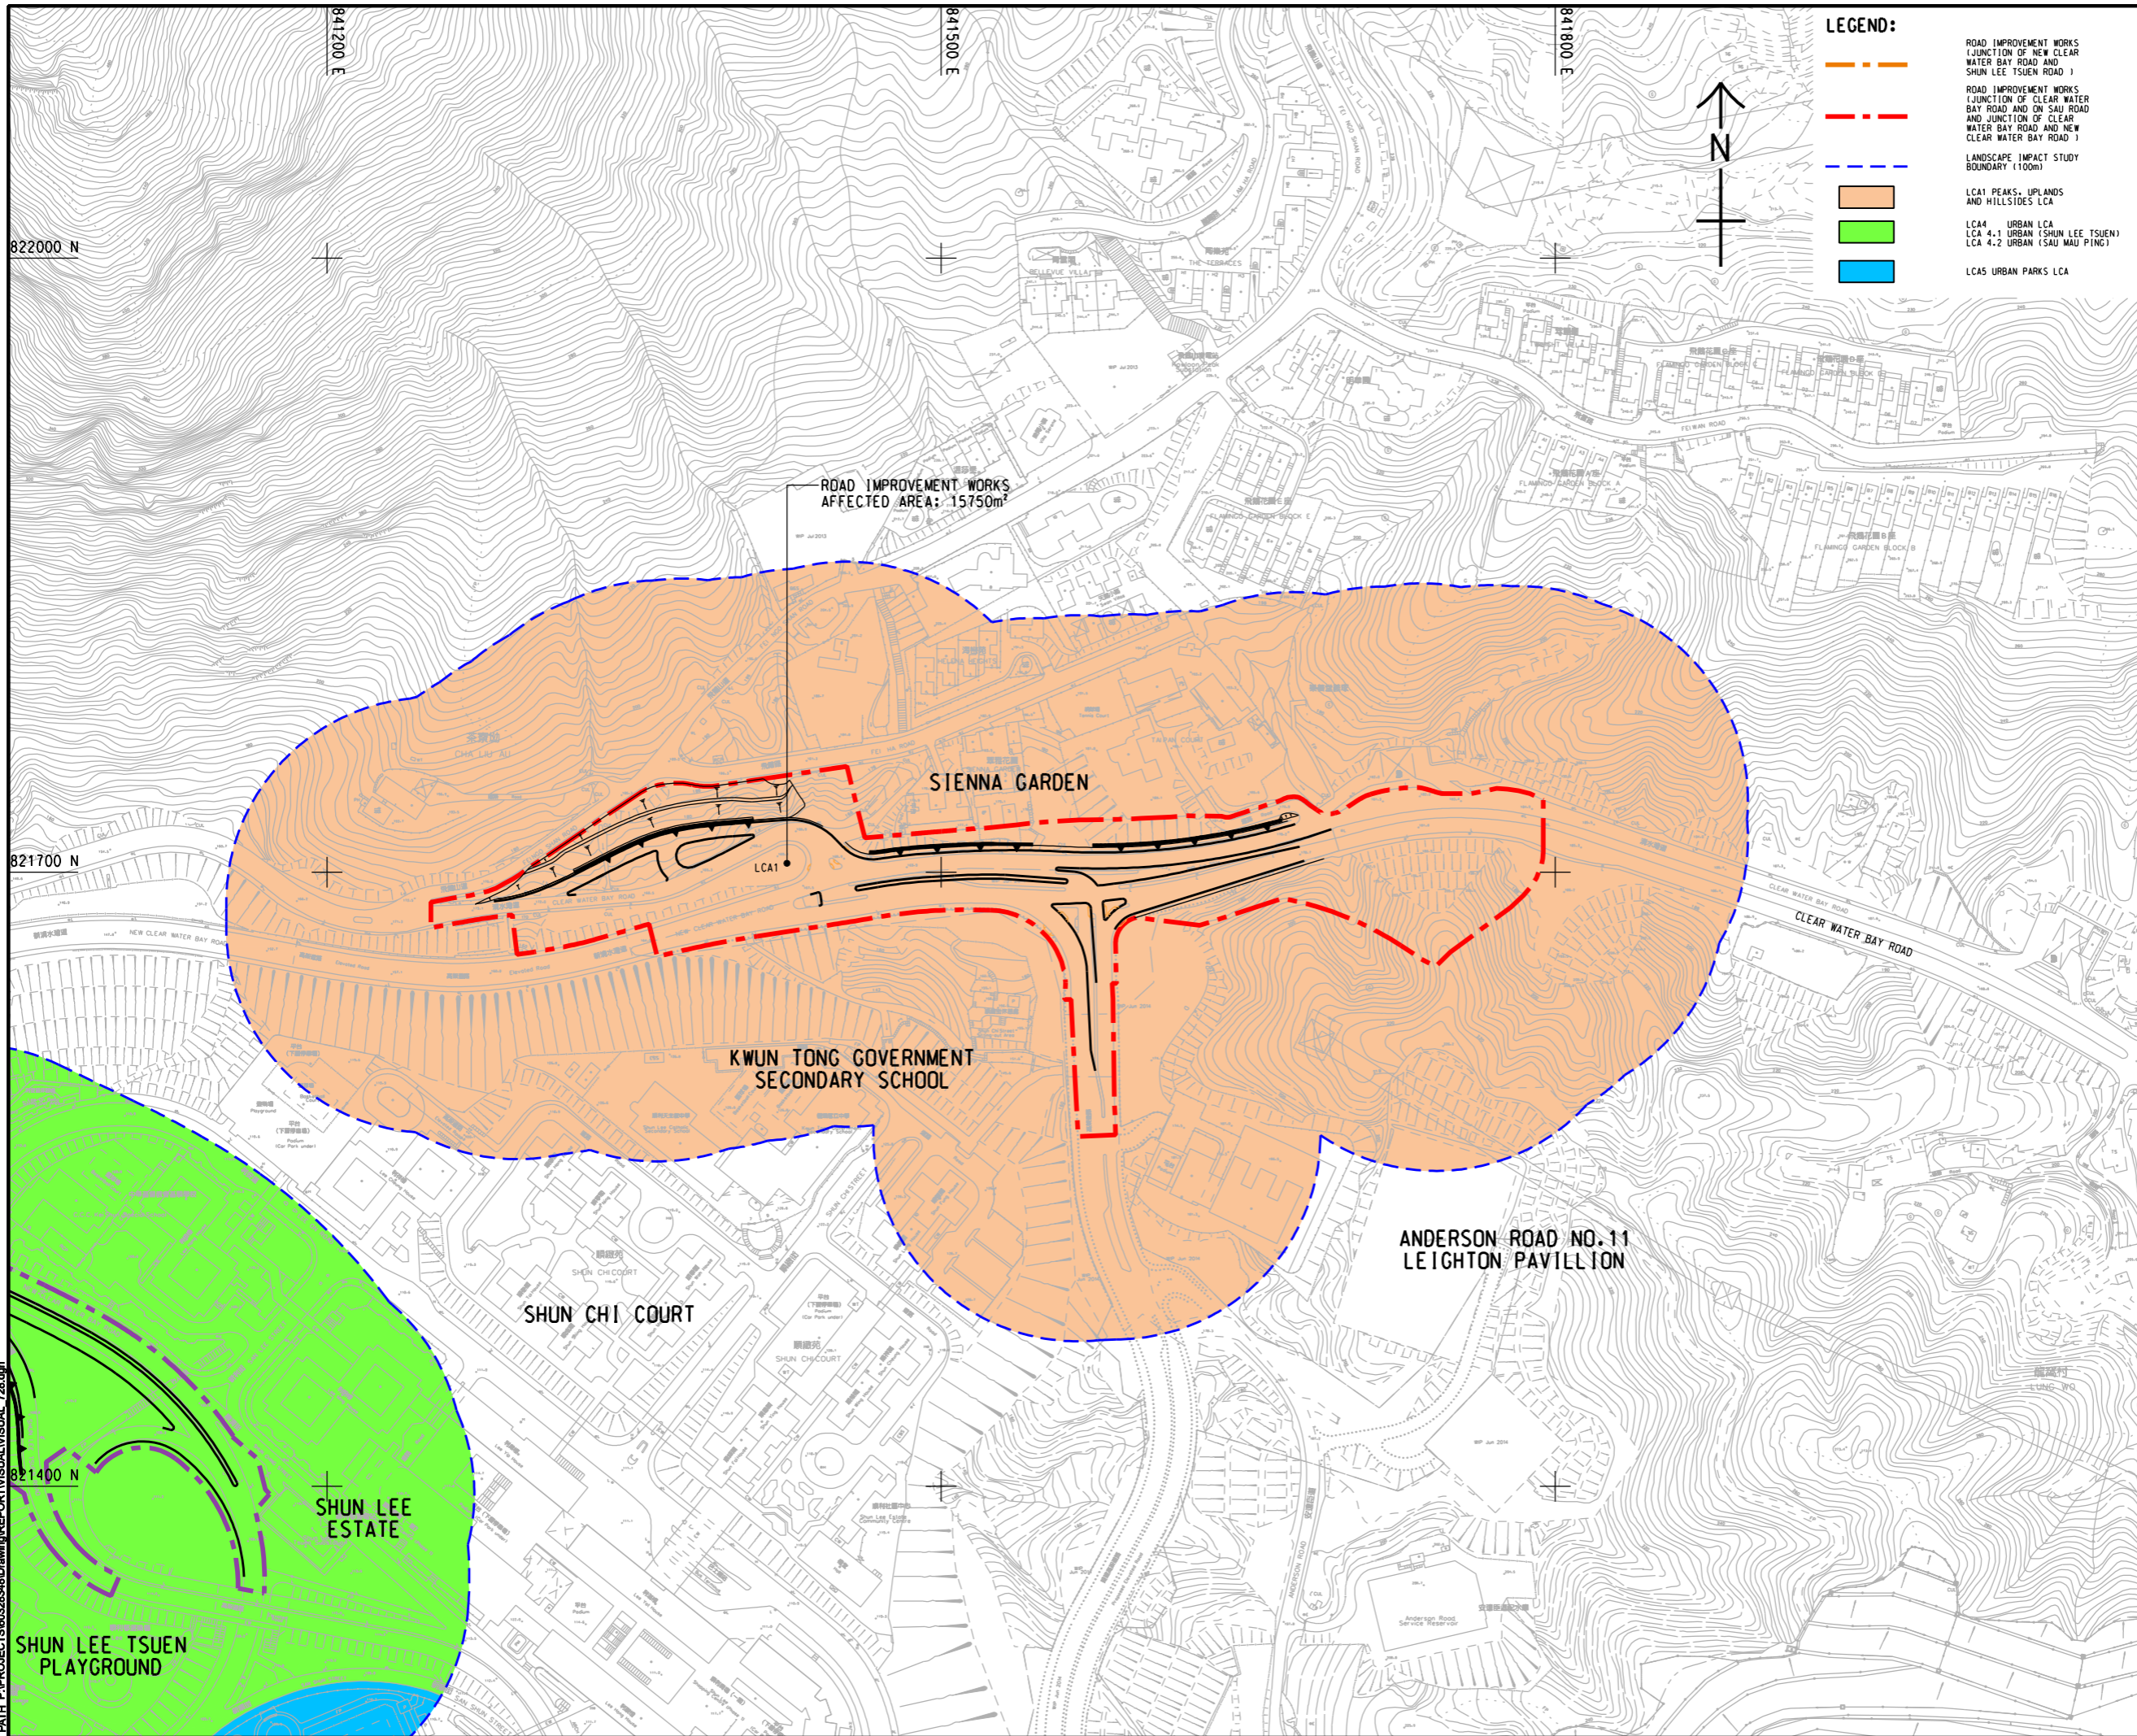

PROJECT
 項目

**DEVELOPMENT OF
 ANDERSON ROAD
 QUARRY SITE -
 INVESTIGATION, DESIGN
 AND CONSTRUCTION**

CLIENT
 業主

CEDD 土木工程拓展署
 Civil Engineering and
 Development Department

CONSULTANT
 顧問公司

AECOM Asia Company Ltd.
 www.aecom.com

SUB-CONSULTANTS
 分門工程顧問公司

ISSUE/REVISION
 修訂

IR/	DATE	DESCRIPTION	CHK.
修訂	日期	內容摘要	核對


STATUS
 階段

SCALE
 比例

DIMENSION UNIT
 尺寸單位

A3 1 : 3000 METRES

KEY PLAN A3 1 : 160000

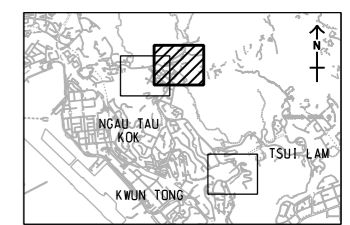

PROJECT NO.
 項目編號

CONTRACT NO.
 合約編號

60328348 CE 10/2014 (CE)

SHEET TITLE
 圖名

**IMPACT ON LANDSCAPE
 CHARACTER AREAS**

SHEET NUMBER
 圖號

60328348/VISUAL/FIGURE 10.44

SHEET 2 OF 3

Pld File by: L1UJ2 2015/11/18
 PATH: P:\PROJECTS\60328348\Drawing\REPORT\VISUAL\VISUAL_728.dgn

This drawing has been prepared for the use of AECOM's client. It may not be used, modified, reproduced or relied upon by third parties, except as agreed by AECOM or as required by law. AECOM accepts no responsibility, except as required by law, AECOM accepts no responsibility, and denies any liability whatsoever, for any party that uses or relies on this drawing without AECOM's express written consent. Do not scale this document. All measurements must be obtained from the stated dimensions.