


ISO A1 594mm x 841mm
 Approved:
 Checked:
 Designer:
 Project Management Initials:
 2015/11/20
 P:\P\60328348\DRAWING\REPORT\VISUAL\VISUAL_735.dgn

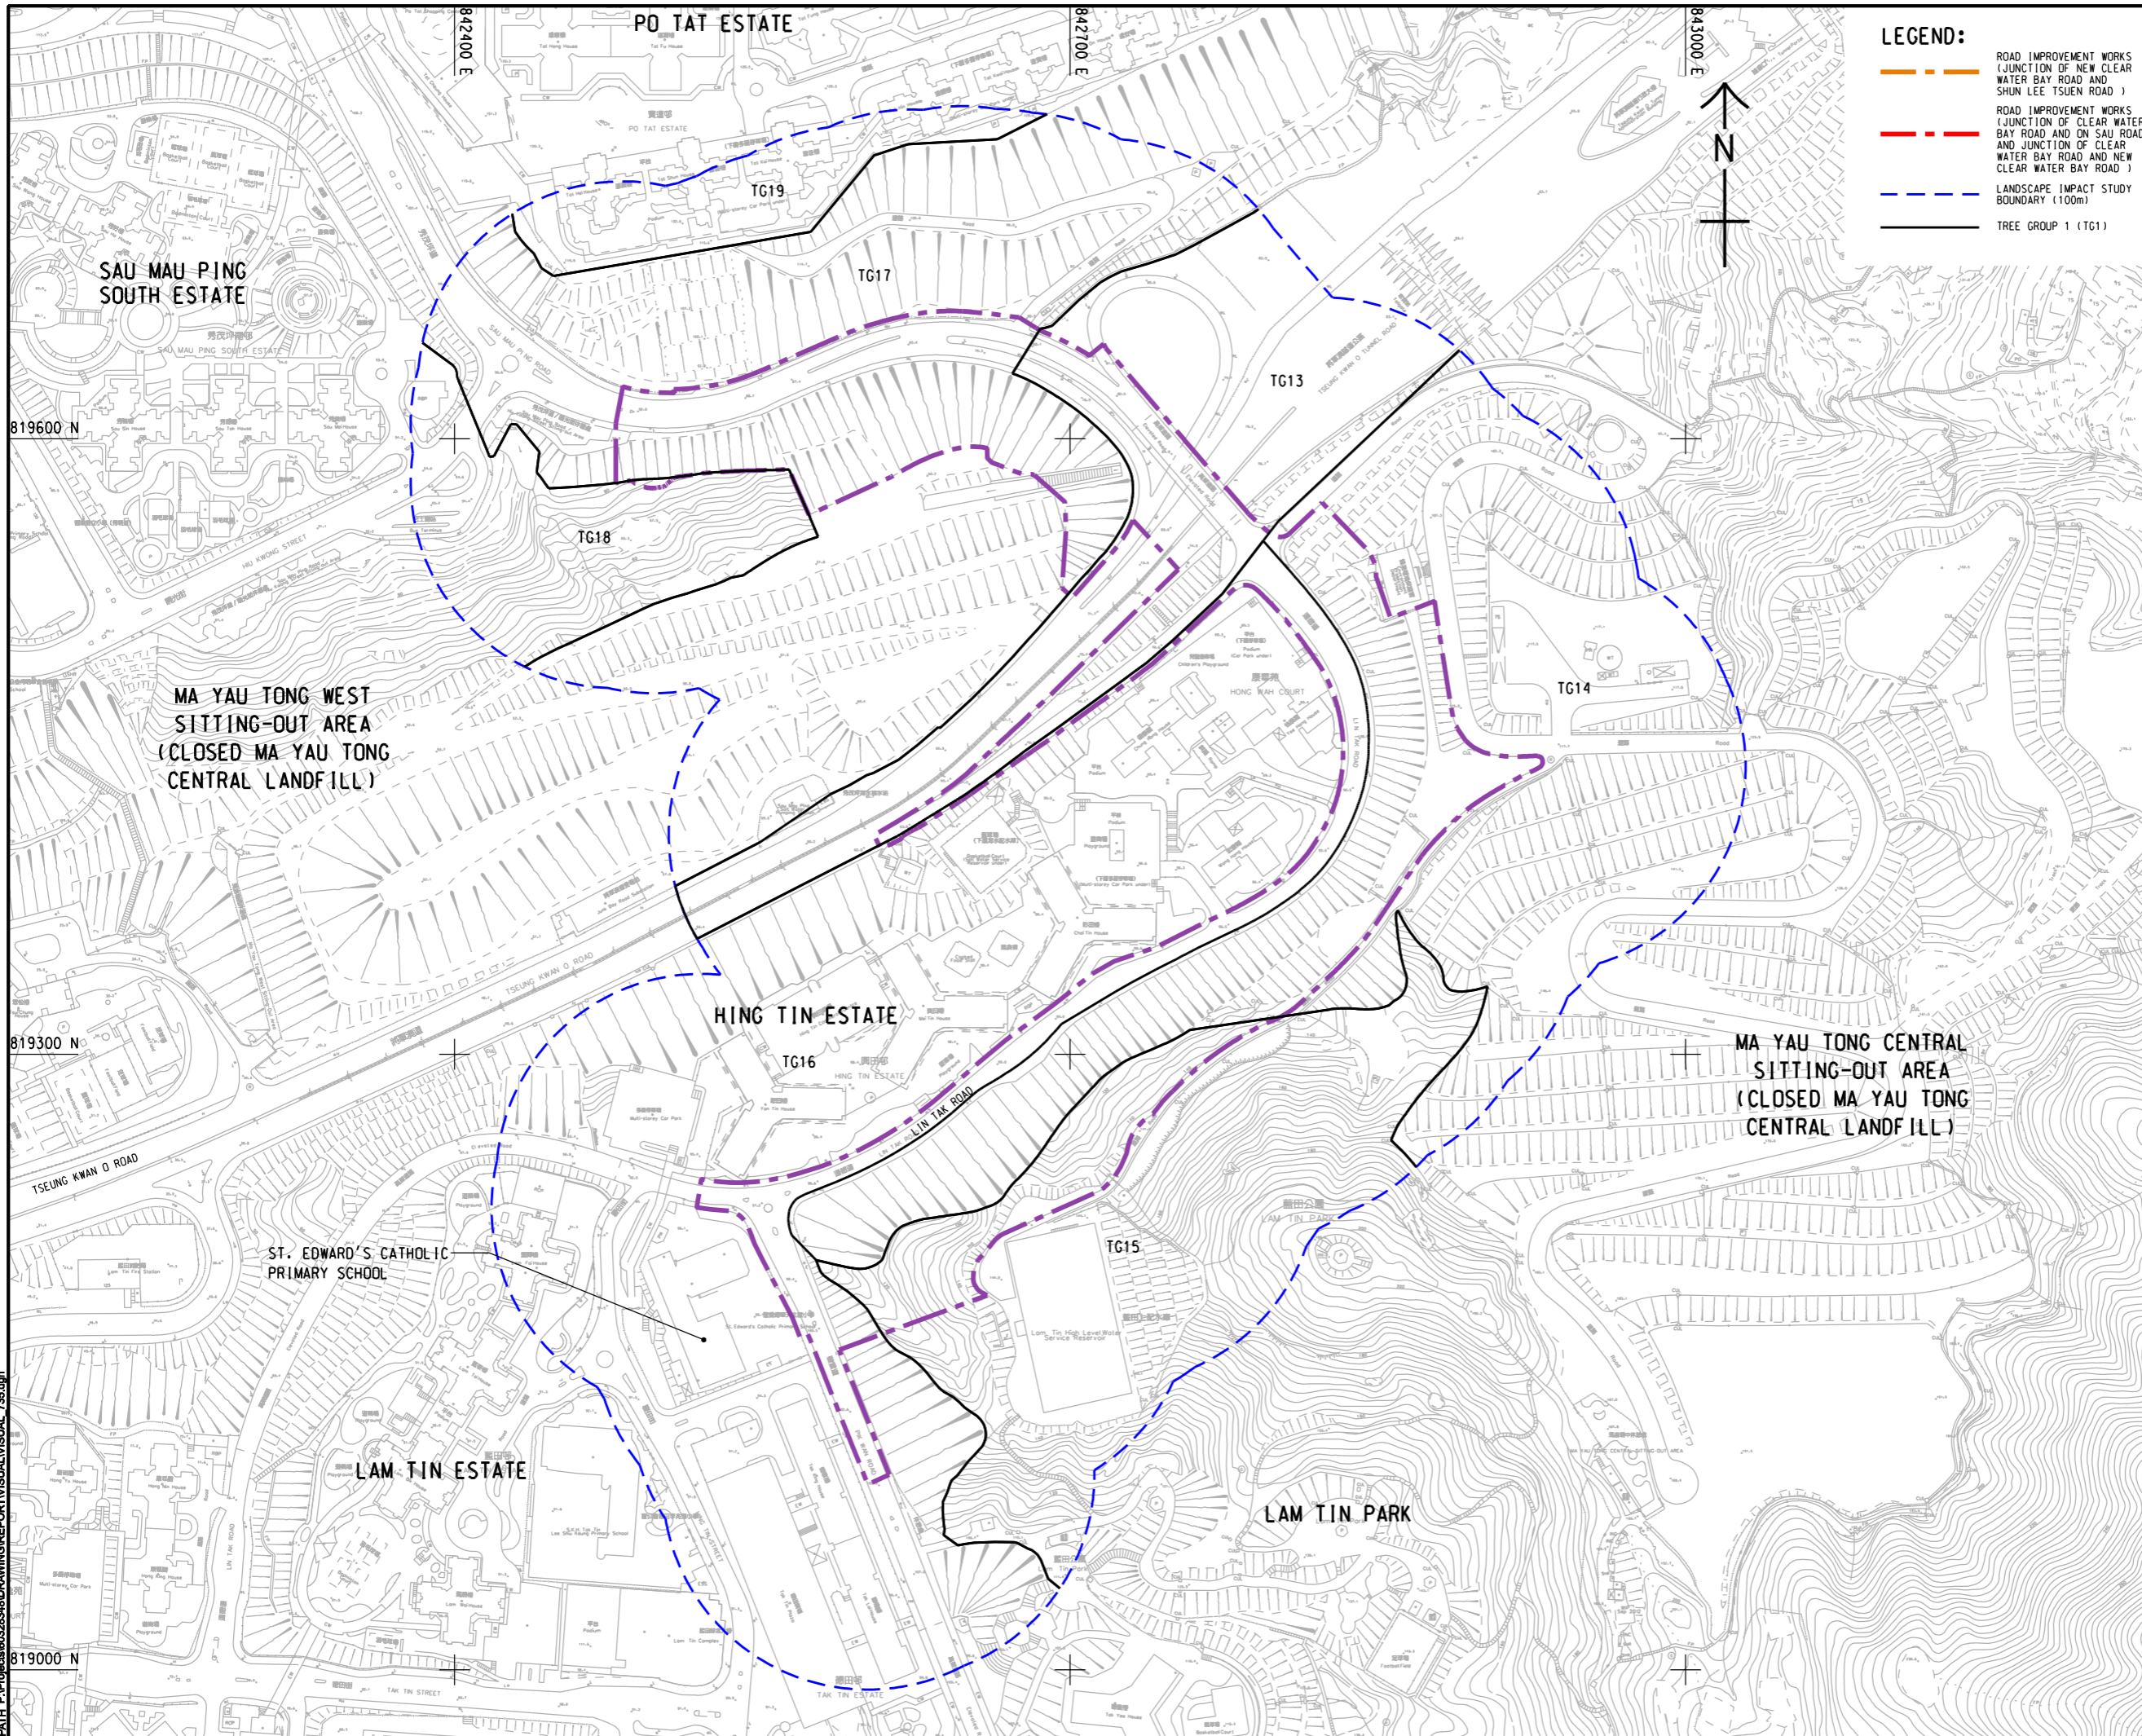

LEGEND:

- ROAD IMPROVEMENT WORKS (JUNCTION OF NEW CLEAR WATER BAY ROAD AND SHUN LEE TSUEN ROAD)
- ROAD IMPROVEMENT WORKS (JUNCTION OF CLEAR WATER BAY ROAD AND ON SAU ROAD AND JUNCTION OF CLEAR WATER BAY ROAD AND NEW CLEAR WATER BAY ROAD)
- LANDSCAPE IMPACT STUDY BOUNDARY (100m)
- TREE GROUP 1 (TG1)

AECOM

PROJECT
 DEVELOPMENT OF ANDERSON ROAD QUARRY SITE - INVESTIGATION, DESIGN AND CONSTRUCTION

CLIENT
 土木工程拓展署
 Civil Engineering and Development Department

CONSULTANT
 AECOM Asia Company Ltd.
 www.aecom.com

SUB-CONSULTANTS
 分判工程顧問公司

ISSUE/REVISION


NO.	DATE	DESCRIPTION	CHK.

STATUS
 現狀

SCALE
 比例: A3 1:3000

DIMENSION UNIT
 尺寸單位: METRES

KEY PLAN
 索引圖: A3 1:16000

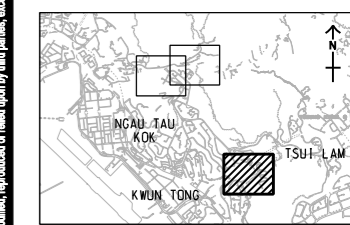

PROJECT NO.
 項目編號: 60328348

CONTRACT NO.
 合約編號: CE 10/2014 (CE)

SHEET TITLE
 圖名: Group Tree Survey Plan

SHEET NUMBER
 圖號: SHEET 3 OF 3

PROJECT NO.
 項目編號: 60328348/VISUAL/FIGURE 10.51

This drawing has been prepared for the use of AECOM's client. It may not be used, modified, reproduced or relied upon by third parties, except as agreed by AECOM or as required by law. AECOM accepts no responsibility, and denies any liability whatsoever, to any party that uses or relies on this drawing without AECOM's express written consent. All measurements must be obtained from the stated dimensions.