


ISO A1 594mm x 841mm
Approved:
Checked:
Designer:
Project Management Initials:
819600 N
819300 N
819000 N
Pld File By: XIAOCH2 2016/10/18
PATH: P:\Projects\60328348\DRAWINGREPORT\VISUAL\VISUAL_738.dgn

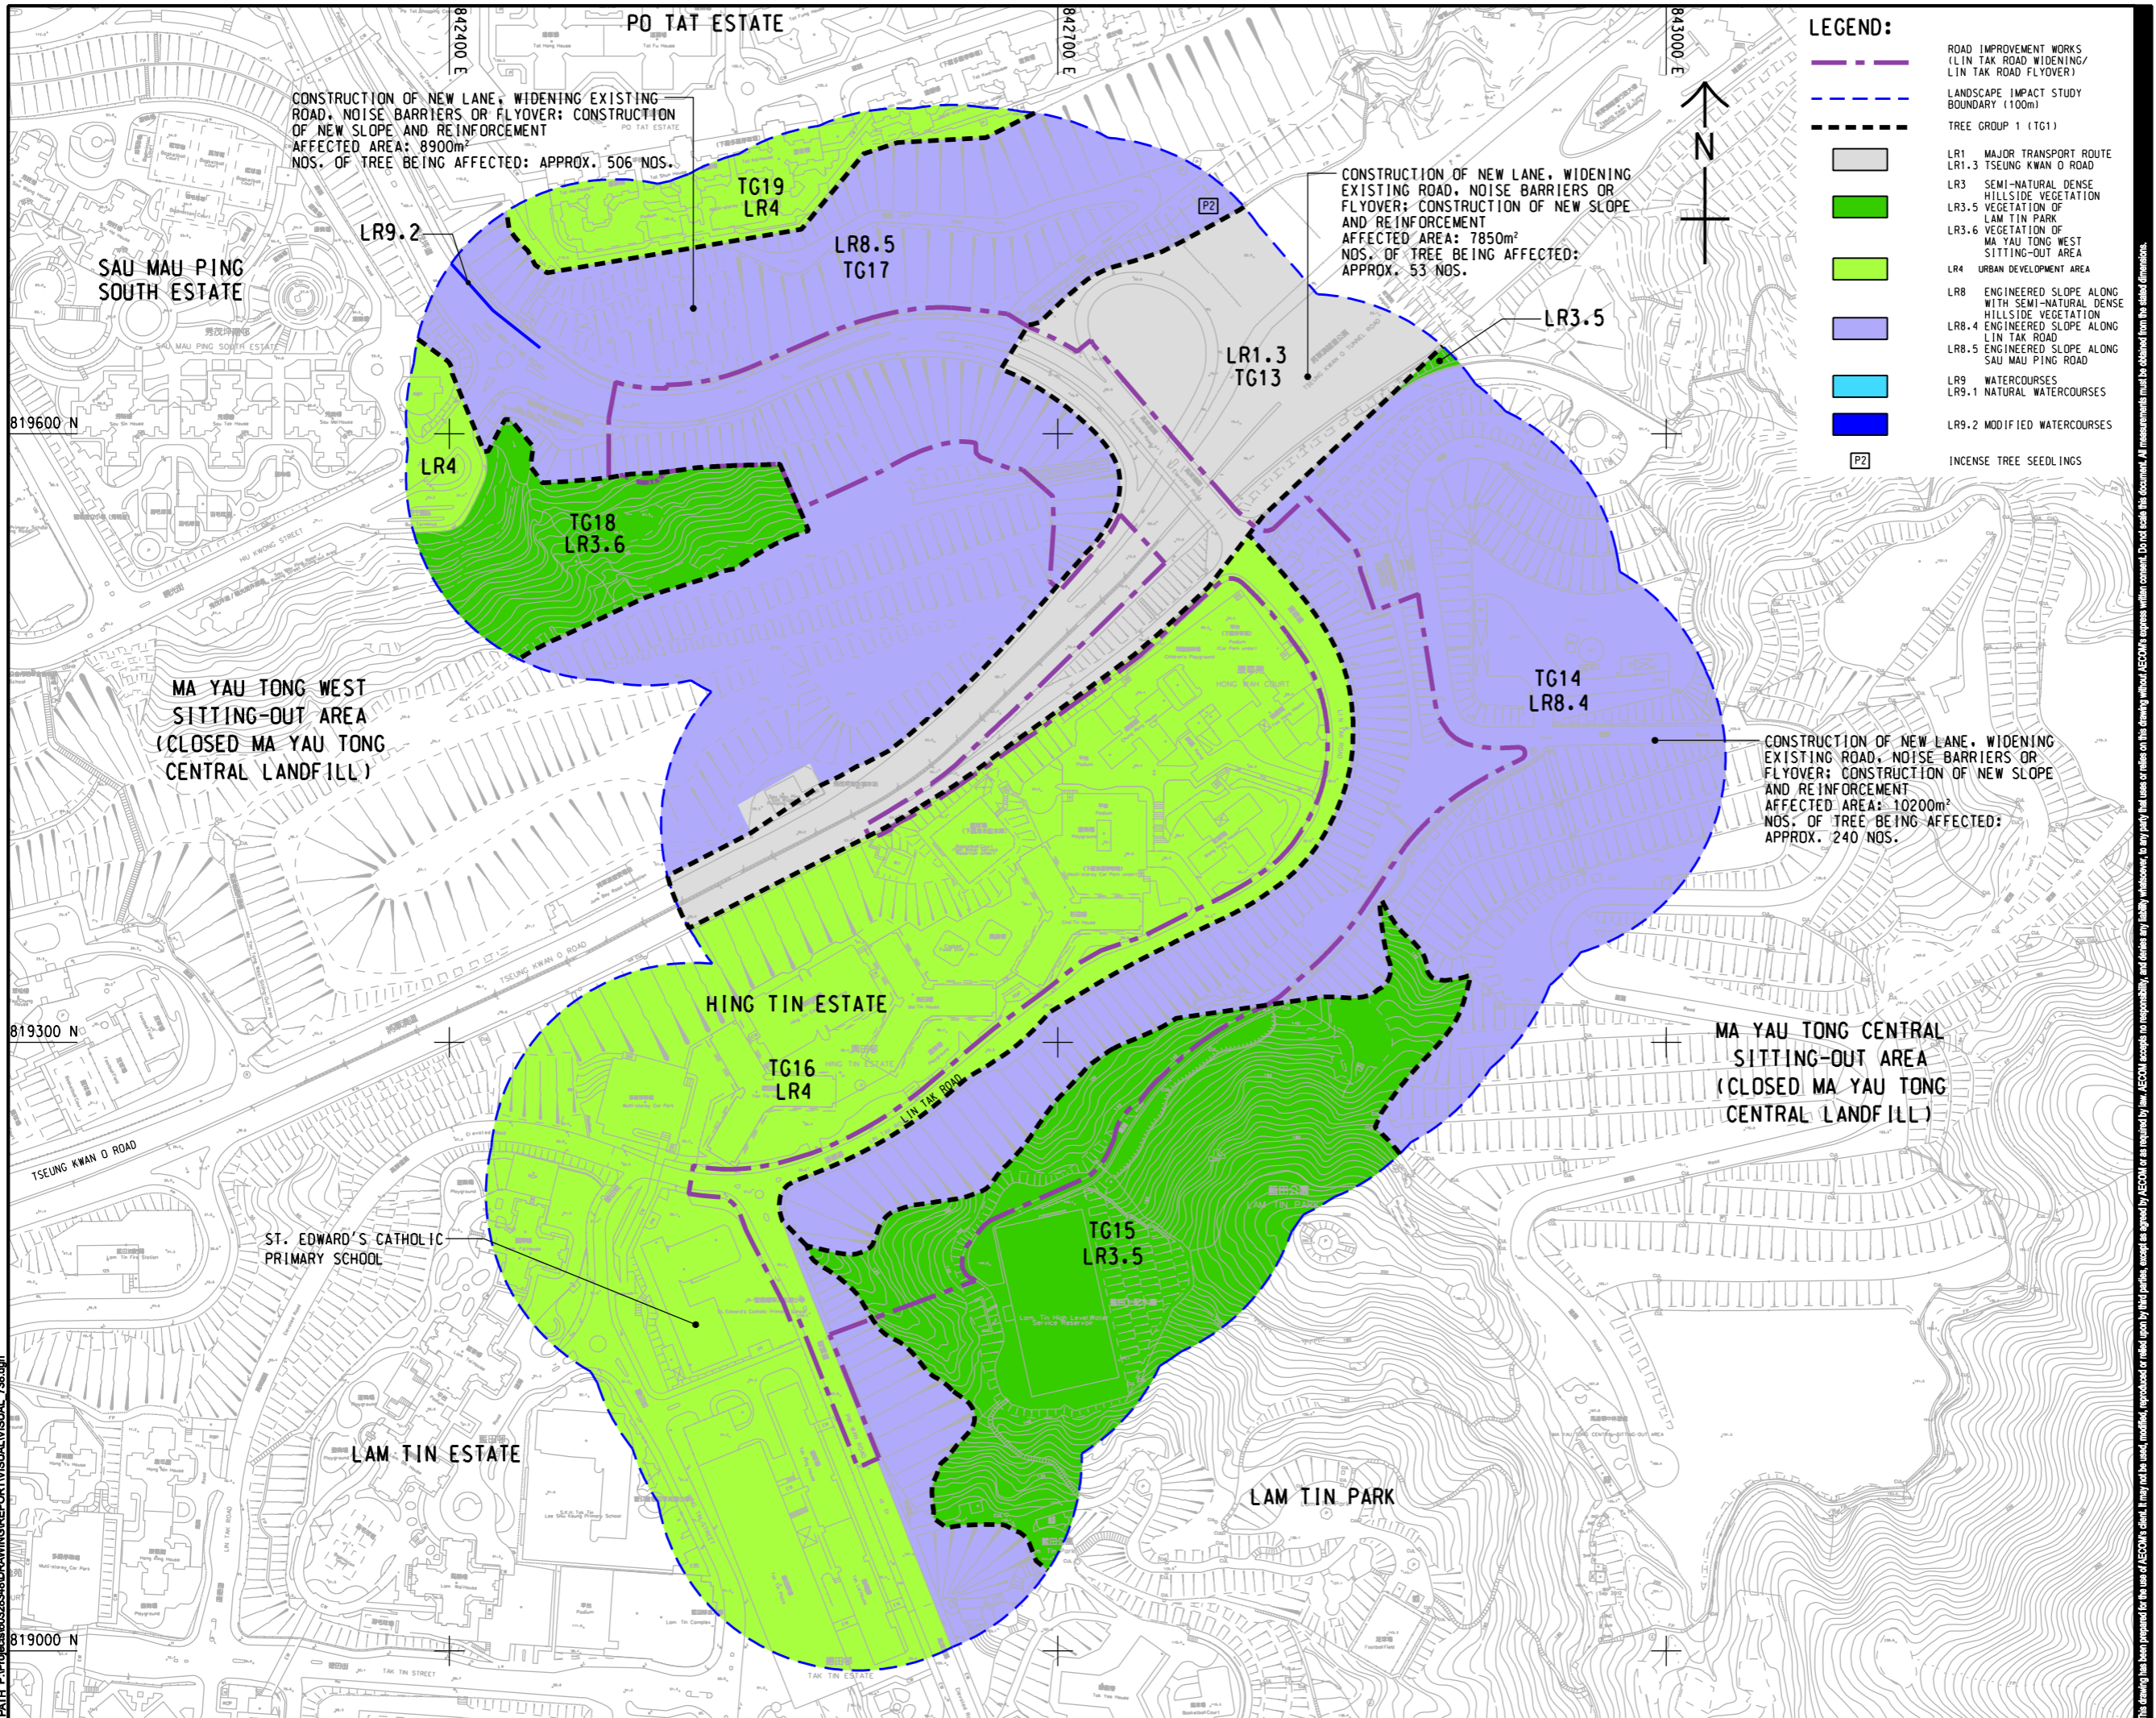

AECOM

PROJECT
DEVELOPMENT OF ANDERSON ROAD QUARRY SITE - INVESTIGATION, DESIGN AND CONSTRUCTION

CLIENT
CEDD 土木工程拓展署
Civil Engineering and Development Department

CONSULTANT
AECOM Asia Company Ltd.
www.aecom.com

SUB-CONSULTANTS
分判工程師有限公司


ISSUE/REVISION

NO.	DATE	DESCRIPTION	CHK.

STATUS
現狀

SCALE
比例
A3 1:3000
DIMENSION UNIT
尺寸單位
METRES

KEY PLAN A3 1:16000
索引圖

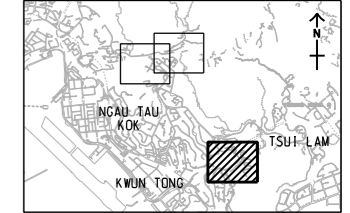

PROJECT NO. 項目編號
60328348

CONTRACT NO. 合約編號
CE 10/2014 (CE)

SHEET TITLE
圖紙名稱
TREE GROUP BOUNDARY ON LR

SHEET NUMBER
圖紙編號
60328348/VISUAL/FIGURE 10.54

SHEET 3 OF 3

This drawing has been prepared for the use of AECOM's client. It may not be used, modified, reproduced or relied upon by third parties, except as approved by AECOM or as required by law. AECOM accepts no responsibility, and denies any liability whatsoever, to any party that uses or relies on this drawing without AECOM's express written consent. Do not scale this document. All measurements must be obtained from the original dimensions.