


ISO A1 594mm x 841mm
 Approved:
 Checked:
 Designer:
 Project Management Initials:
 Pld File by: HUANGXW, 2015/02/20
 PATH: E:\projects\60328348\drawing\visual\VISUAL_709.dgn

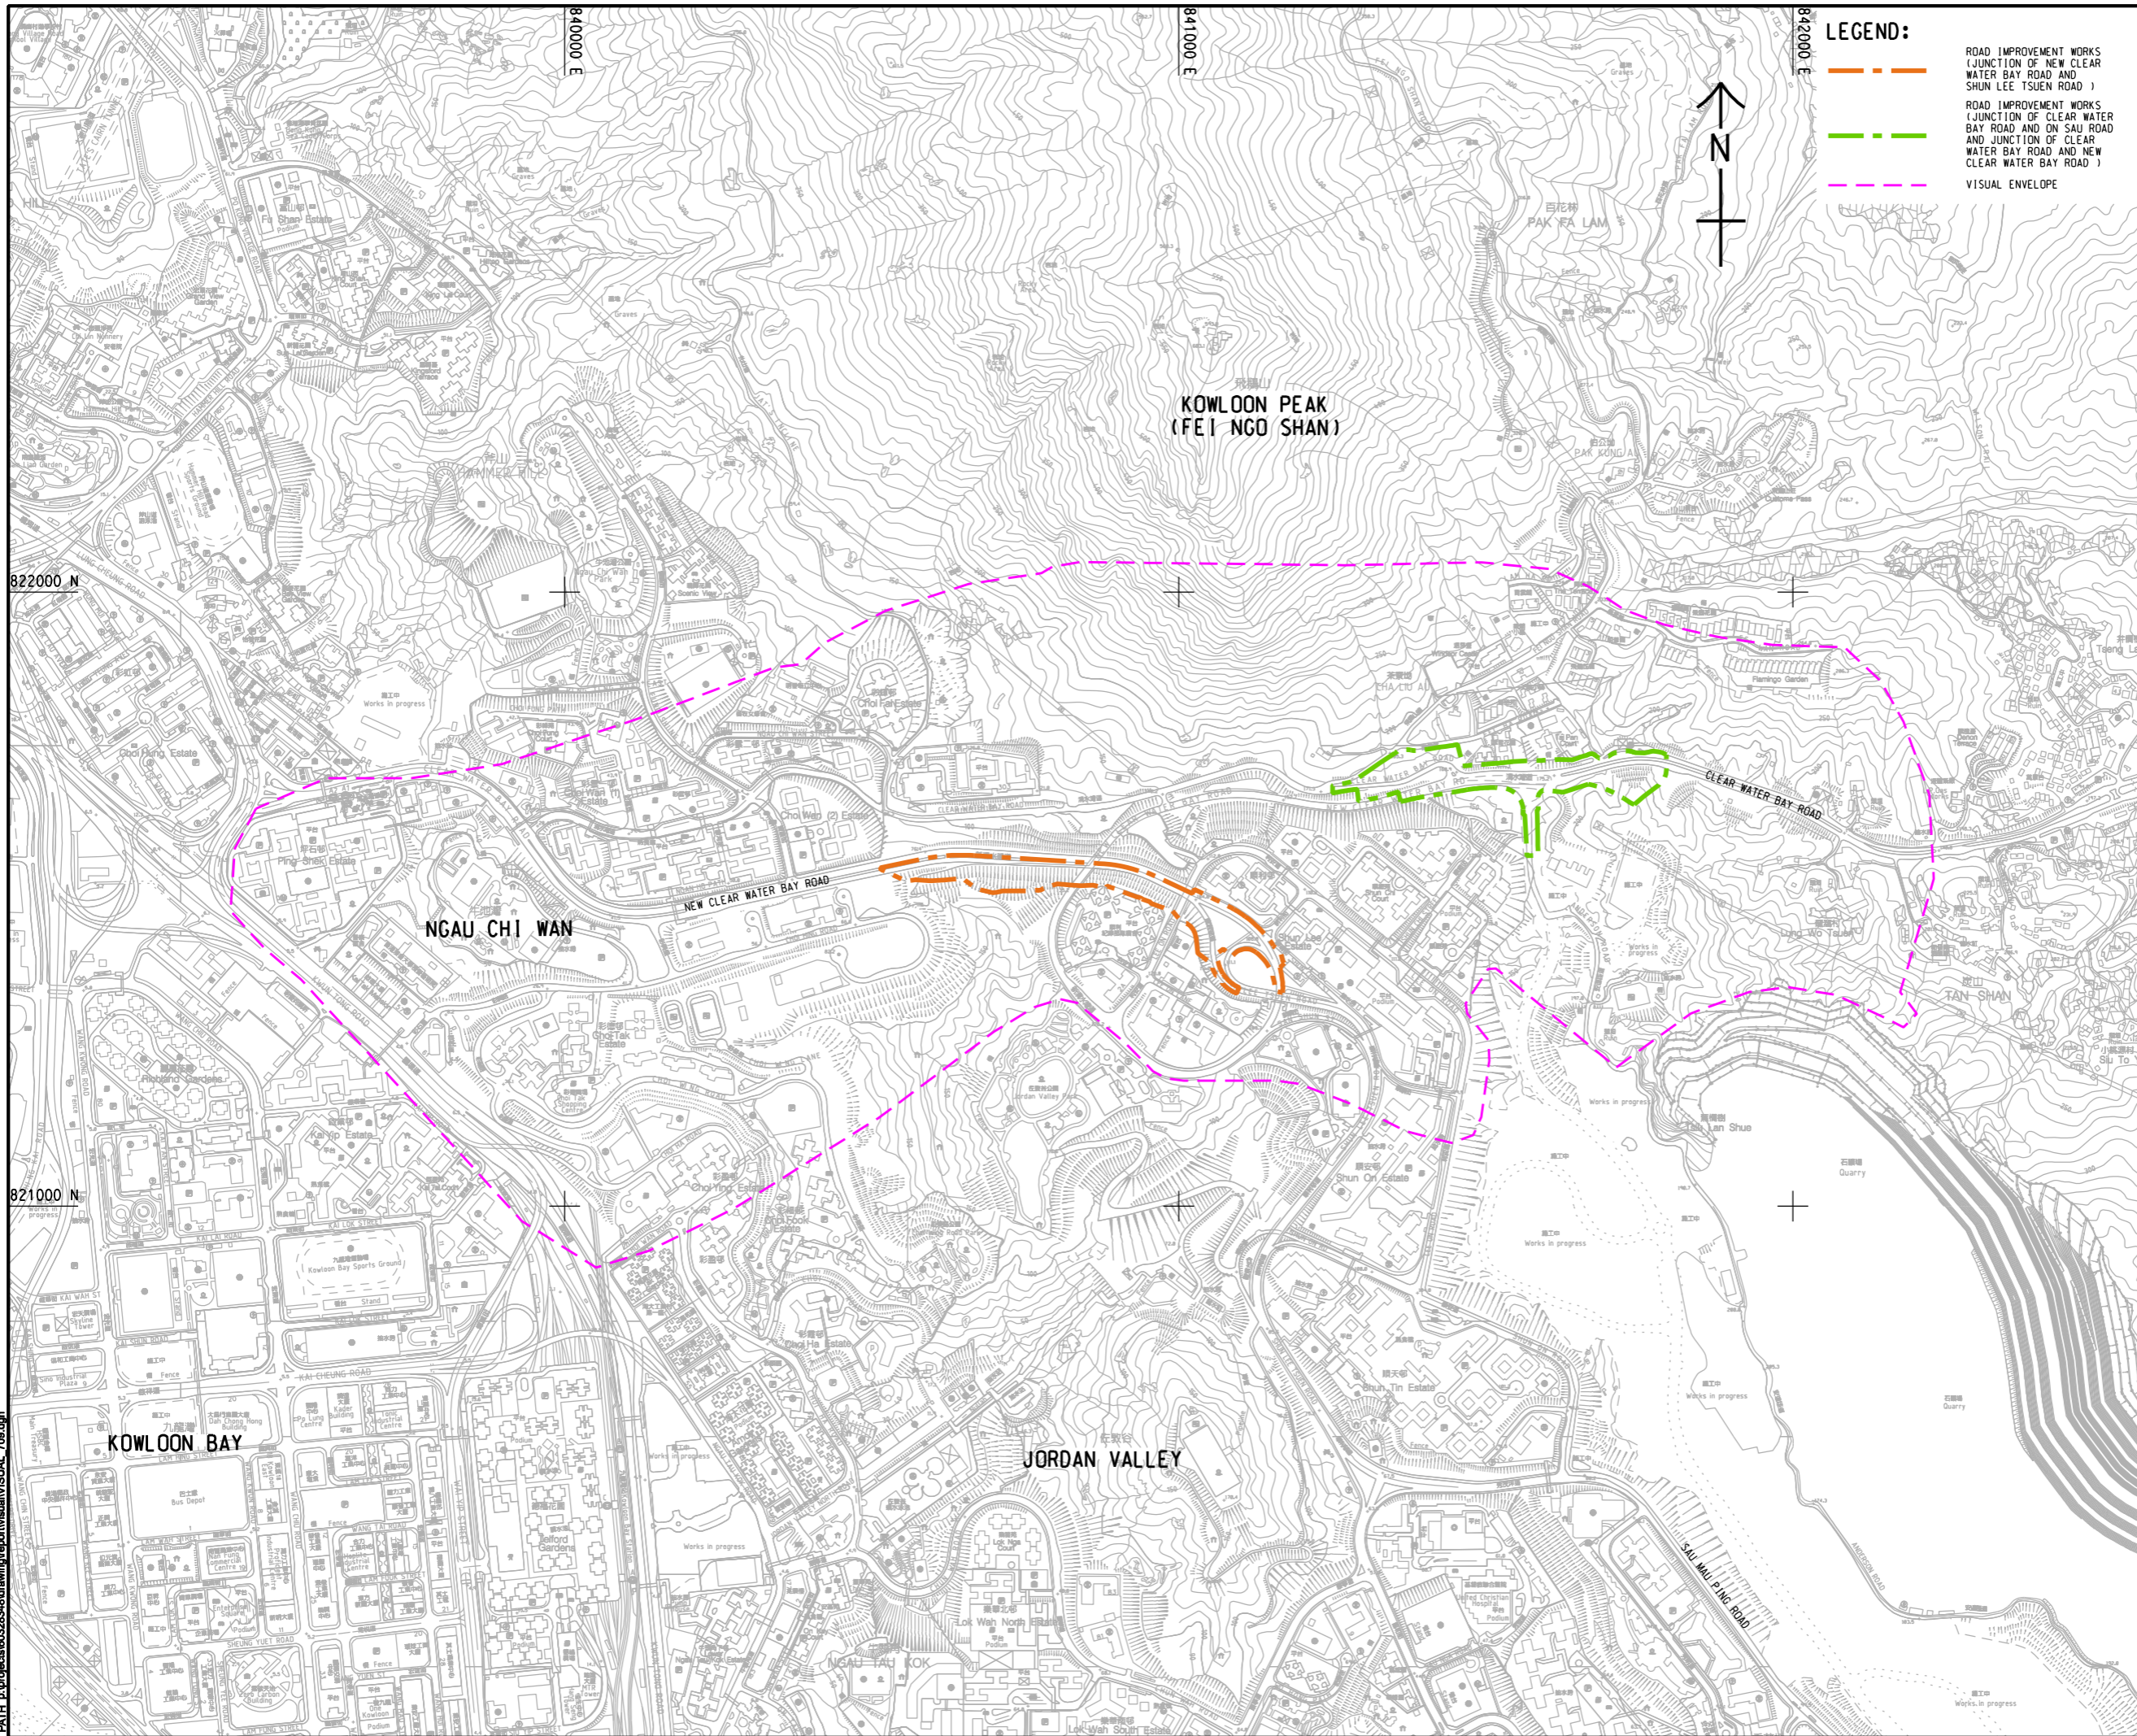

LEGEND:

- ROAD IMPROVEMENT WORKS (JUNCTION OF NEW CLEAR WATER BAY ROAD AND SHUN LEE TSUEN ROAD)
- ROAD IMPROVEMENT WORKS (JUNCTION OF CLEAR WATER BAY ROAD AND ON SAU ROAD AND JUNCTION OF CLEAR WATER BAY ROAD AND NEW CLEAR WATER BAY ROAD)
- VISUAL ENVELOPE

AECOM

PROJECT
 項目

DEVELOPMENT OF ANDERSON ROAD QUARRY SITE - INVESTIGATION, DESIGN AND CONSTRUCTION

CLIENT
 業主

CEDD 土木工程拓展署
 Civil Engineering and Development Department

CONSULTANT
 工程顧問公司

AECOM Asia Company Ltd.
 www.aecom.com

SUB-CONSULTANTS
 分門工程顧問公司

ISSUE/REVISION
 修訂

IR/ 修訂	DATE 日期	DESCRIPTION 內容摘要	CHK. 核對

STATUS
 階段


SCALE
 比例

A1 1: 5000

DIMENSION UNIT
 尺寸單位

METRES

KEY PLAN A1 1: 20000
 索引圖

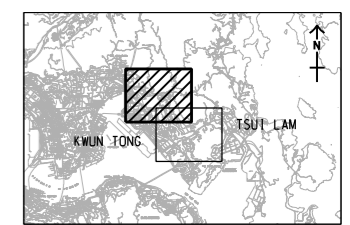

PROJECT NO.
 項目編號

60328348

CONTRACT NO.
 合約編號

CE 10/2014 (CE)

SHEET TITLE
 圖紙名稱

VISUAL ENVELOPE

SHEET NUMBER
 圖紙編號

60328348/VISUAL/FIGURE 10.9

SHEET 1 OF 2

This drawing has been prepared for the use of AECOM's client. It may not be used, modified, reproduced or relied upon by third parties, except as required by AECOM or as required by law. AECOM accepts no responsibility, and denies any liability whatsoever, for any party that uses or relies on this drawing without AECOM's express written consent. Do not scale this document. All measurements must be obtained from the related dimensions.