


ISO A1 594mm x 841mm  
 Approved:  
 Checked:  
 Designer:  
 Project Management Initials:  
 Pld File by: ZHLZ 2015/07/19  
 PATH: P:\PROJECTS\60328348\Drawing\REPORT\EA\_RIWI\EA\_RIW\_713.dgn

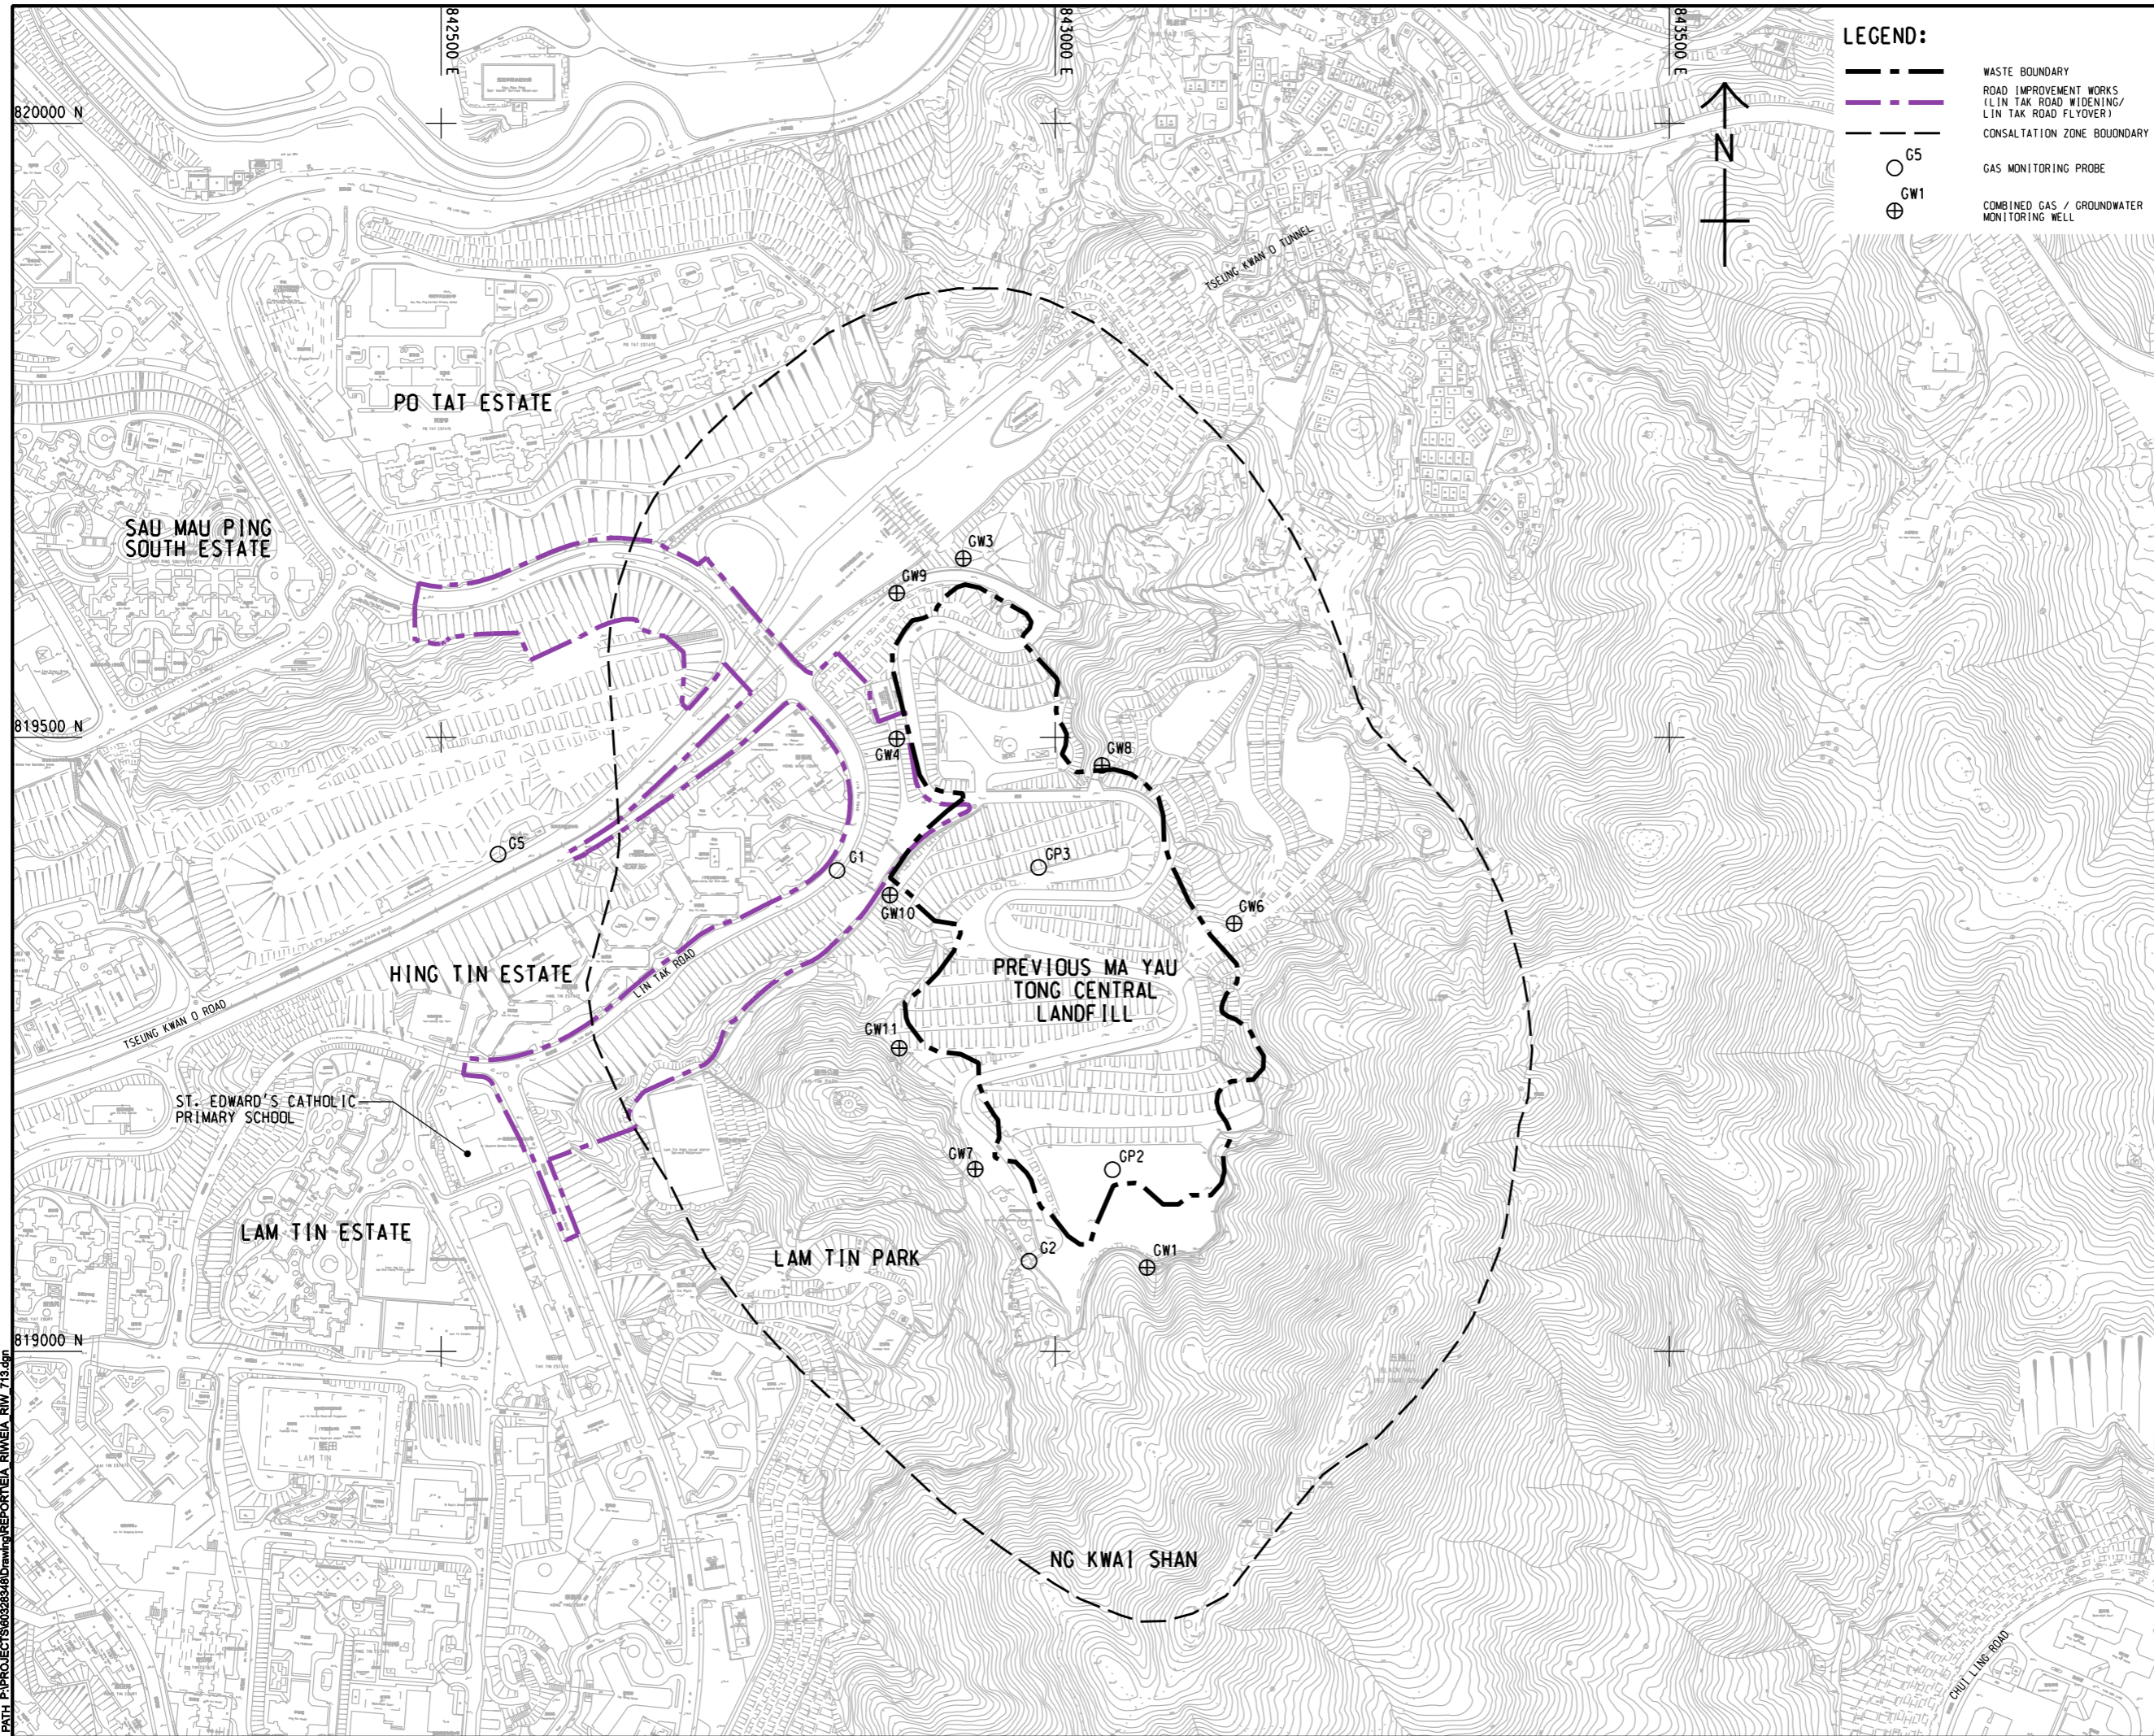

**LEGEND:**

- WASTE BOUNDARY
- - - ROAD IMPROVEMENT WORKS (LIN TAK ROAD WIDENING/ LIN TAK ROAD FLYOVER)
- - - CONSULTATION ZONE BOUNDARY
- G5 GAS MONITORING PROBE
- ⊕ GW1 COMBINED GAS / GROUNDWATER MONITORING WELL

**AECOM**

**PROJECT**  
 項目  
**DEVELOPMENT OF ANDERSON ROAD QUARRY SITE - INVESTIGATION, DESIGN AND CONSTRUCTION**

**CLIENT**  
 業主  
**CEDD** 土木工程拓展署  
 Civil Engineering and Development Department

**CONSULTANT**  
 顧問公司  
 AECOM Asia Company Ltd.  
 www.aecom.com

**SUB-CONSULTANTS**  
 分門工程師/顧問公司

**ISSUE/REVISION**  
 修訂


NO.	DATE	DESCRIPTION	CHK.

**STATUS**  
 階段

**SCALE**  
 比例  
 A1 1:2500

**DIMENSION UNIT**  
 尺寸單位  
 METRES

**KEY PLAN** A1 1:10000

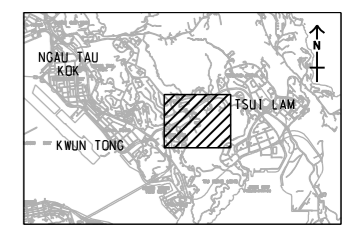

**PROJECT NO.**  
 項目編號  
 60328348

**CONTRACT NO.**  
 合約編號  
 CE 10/2014 (CE)

**SHEET TITLE**  
 圖則名稱  
**LOCATION OF GAS AND GROUNDWATER MONITORING WELLS OF PREVIOUS MA YAU TONG CENTRAL LANDFILL**

**SHEET NUMBER**  
 圖則編號  
 60328348/EIA\_RIW/FIGURE 11.3

This drawing has been prepared for the use of AECOM's client. It may not be used, modified, reproduced or relied upon by third parties, except as approved by AECOM or as required by law. AECOM accepts no responsibility, and denies any liability whatsoever, to any party, for uses or reliance on this drawing without AECOM's express written consent. Do not scale this document. All measurements must be obtained from the stated dimensions.