


ISO A1 594mm x 841mm
 Approved:
 Checked:
 Designer:
 Project Management Initials:
 Pld File by: ZHLZ 2015/07/19
 PATH: P:\PROJECTS\60328348\Drawing\REPORT\EA_RIWEIA_RIW_714.dgn

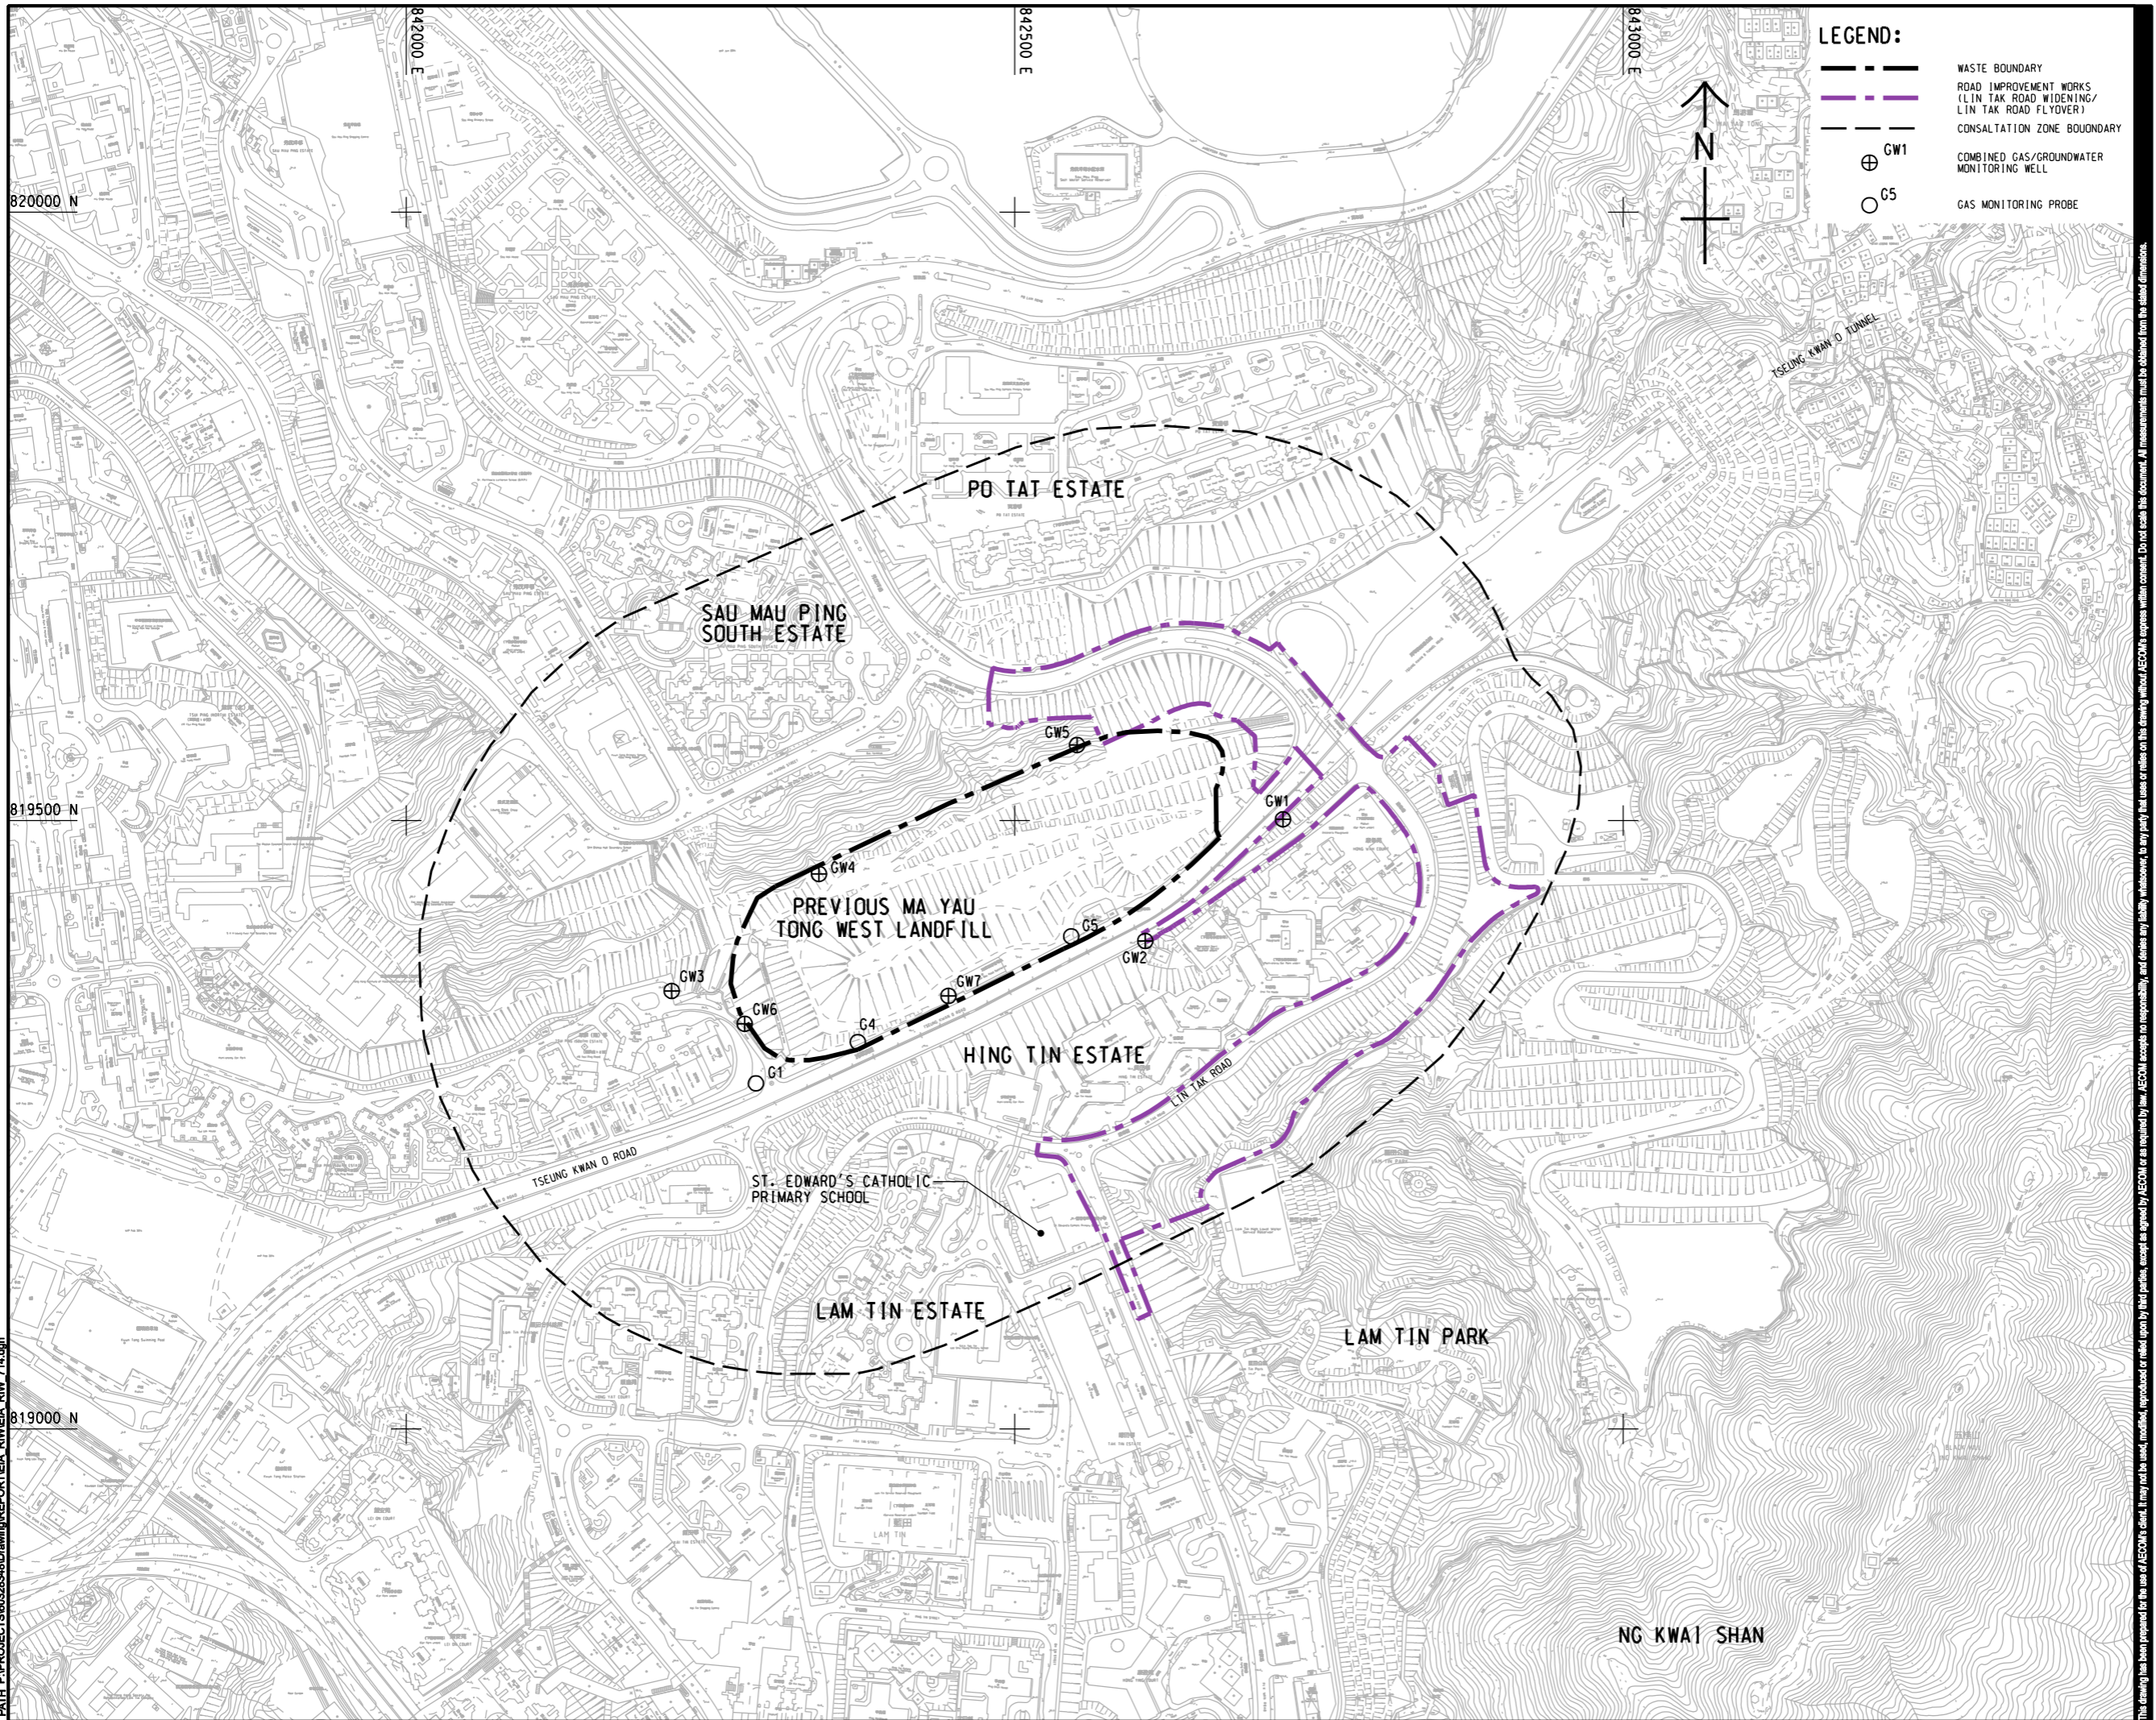

AECOM

PROJECT
 項目
DEVELOPMENT OF ANDERSON ROAD QUARRY SITE - INVESTIGATION, DESIGN AND CONSTRUCTION

CLIENT
 業主
CEDD 土木工程拓展署
 Civil Engineering and Development Department

CONSULTANT
 工程顧問公司
 AECOM Asia Company Ltd.
 www.aecom.com

SUB-CONSULTANTS
 分判工程顧問公司

ISSUE/REVISION
 修訂


I/R	DATE	DESCRIPTION	CHK.

STATUS
 階段

SCALE 比例
 A1 1:2500

DIMENSION UNIT 尺寸單位
 METRES

KEY PLAN 索引圖 A1 1:10000

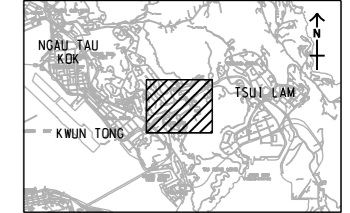

PROJECT NO. 項目編號
 60328348

CONTRACT NO. 合約編號
 CE 10/2014 (CE)

SHEET TITLE 圖紙名稱
 LOCATION OF GAS AND GROUNDWATER MONITORING WELLS OF PREVIOUS MA YAU TONG WEST LANDFILL

SHEET NUMBER 圖紙編號
 60328348/EIA_RIW/FIGURE 11.4

This drawing has been prepared for the use of AECOM's client. It may not be used, modified, reproduced or relied upon by third parties, except as required by law. AECOM accepts no responsibility, and denies any liability whatsoever, to any party, for loss or damage of any kind, arising from the use of this drawing without AECOM's express written consent. Do not scale this document. All measurements must be obtained from the stated dimensions.