


ISO A1 594mm x 841mm
 Approved:
 Checked:
 Designer:
 Project Management Initials:
 821600 N
 821400 N
 821200 N
 Pld File By: ZHILZ 2015088
 PATH: P:\Projects\60328348\DRAWING\REPORT\EIA_RIW\EIA_RIW_705.dgn

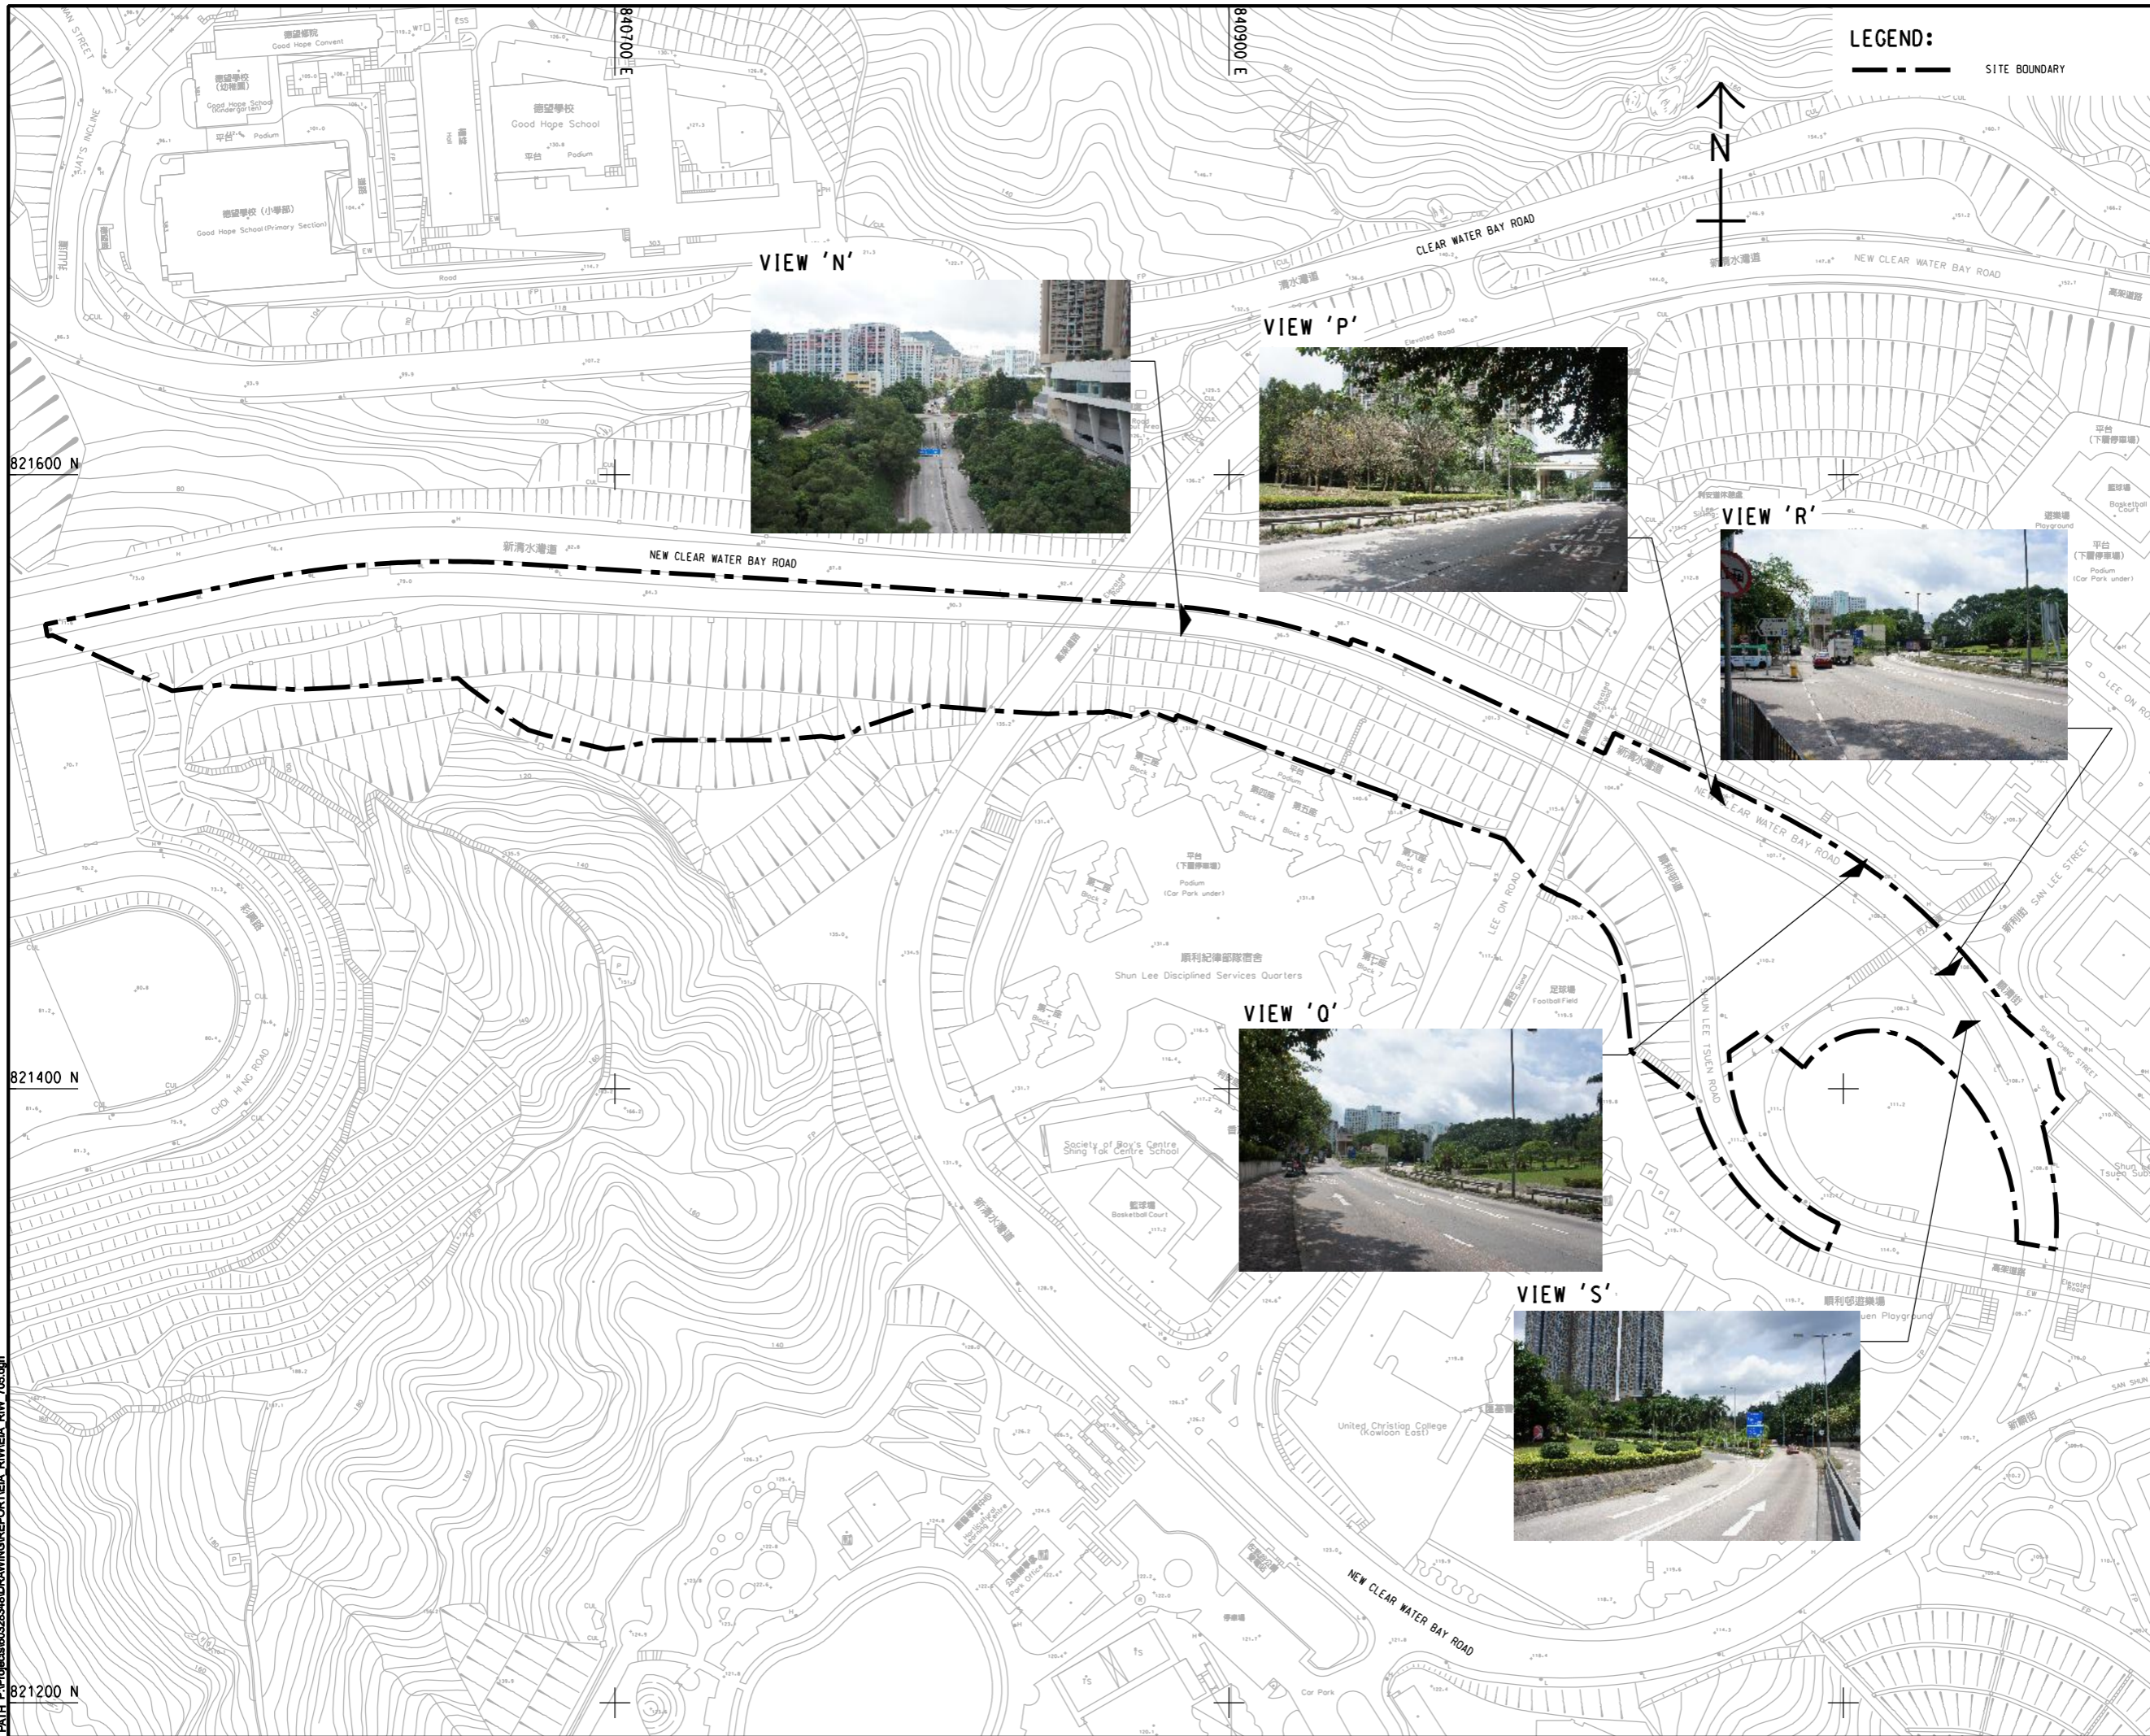

LEGEND:
 - - - - - SITE BOUNDARY



VIEW 'N'



VIEW 'P'



VIEW 'R'



VIEW 'Q'



VIEW 'S'



AECOM
PROJECT
 DEVELOPMENT OF
 ANDERSON ROAD
 QUARRY SITE -
 INVESTIGATION, DESIGN
 AND CONSTRUCTION

CLIENT
 土木 工程 拓展 署
CEDD Civil Engineering and
 Development Department


CONSULTANT
 AECOM Asia Company Ltd.
 www.aecom.com

SUB-CONSULTANTS
 分頁 工程 顧問 公司

ISSUE/REVISION

IR/	DATE	DESCRIPTION	CHK.
REVISION	DATE	DESCRIPTION	CHK.

SCALE
 比例
 A1 1: 1000
KEY PLAN A1 1: 80000
 索引圖

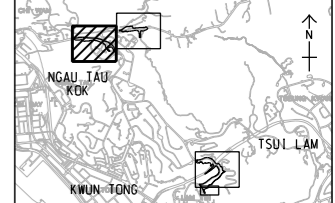

PROJECT NO.
 項目編號
 60328348
CONTRACT NO.
 合約編號
 CE 10/2014 (CE)

SHEET TITLE
 圖紙名稱
 PHOTOS OF J/O NEW CLEAR
 WATER BAY ROAD NEAR SHUN
 LEE TSUEN RAOD
 SHEET 3 OF 3

SHEET NUMBER
 圖紙編號
 60328348/EIA_RIW/FIGURE 8.3

This drawing has been prepared for the use of AECOM's client. It may not be used, modified, reproduced or relied upon by third parties, except as agreed by AECOM or as required by law. AECOM accepts no responsibility, and denies any liability whatsoever, to any party, for loss or damage of any kind, including consequential loss, arising from the use of this drawing without AECOM's express written consent. Do not scale this document. All measurements must be obtained from the stated dimensions.