


ISO A1 594mm x 841mm
 Approved:
 Checked:
 Designer:
 Project Management Initials:
 Pld File by: ZHILZ 2015/11/16
 PATH: P:\PROJECTS\60328348\Drawing\REPORT\EIA_RIWI\EIA_RIW_732.dgn



LEGEND:

- ROAD IMPROVEMENT WORKS (NEW CLEAR WATER BAY ROAD NEAR SHUN LEE TSUEN ROAD)
- ROAD IMPROVEMENT WORKS (CLEAR WATER BAY ROAD / ANDERSON ROAD)
- ROAD IMPROVEMENT WORKS (LIN TAK ROAD / SAU MAU PING ROAD)
- 500m ASSESSMENT AREA
- HO CHUNG VALLEY SSSI
- CONSERVATION AREA
- MA ON SHAN COUNTRY PARK
- WOODLAND
- PLANTATION
- GRASSLAND / SHRUBLAND
- MARSH
- AGRICULTURAL LAND
- NATURAL WATERCOURSES
- MODIFIED WATERCOURSES
- DEVELOPED AREA
- P1 INCENSE TREE
- P2 INCENSE TREE SEEDLINGS
- P3 SILVER-BACK ARTOCARPUS
- P4 SILVER-BACK ARTOCARPUS SEEDLINGS
- P5 LAMB OF TARTARY
- P6 LUOFUSHAN JOINT-FIR
- P7 SMALL PERSIMMON
- P8 BUTULANG CANTHIUM
- A1 GREATER COUCAL
- A2 RUFIOUS-CAPPED BABBLER
- A3 BLACK KITE (IN FLIGHT)
- A4 CRESTED GOSHAWK (IN FLIGHT)
- B1 *Chocaspes* SP.
- B2 YELLOW RAJAH
- B3 BARON
- D1 DANCING SHADOW-EMERALD
- D2 INDOCHINESE COPPERWING
- D3 EMERALD CASCADER
- R1 FIVE-STRIPED BLUE-TAILED SKINK
- M1 BAT SPECIES 1
- F1 *Cryptotamias ancoluthan*

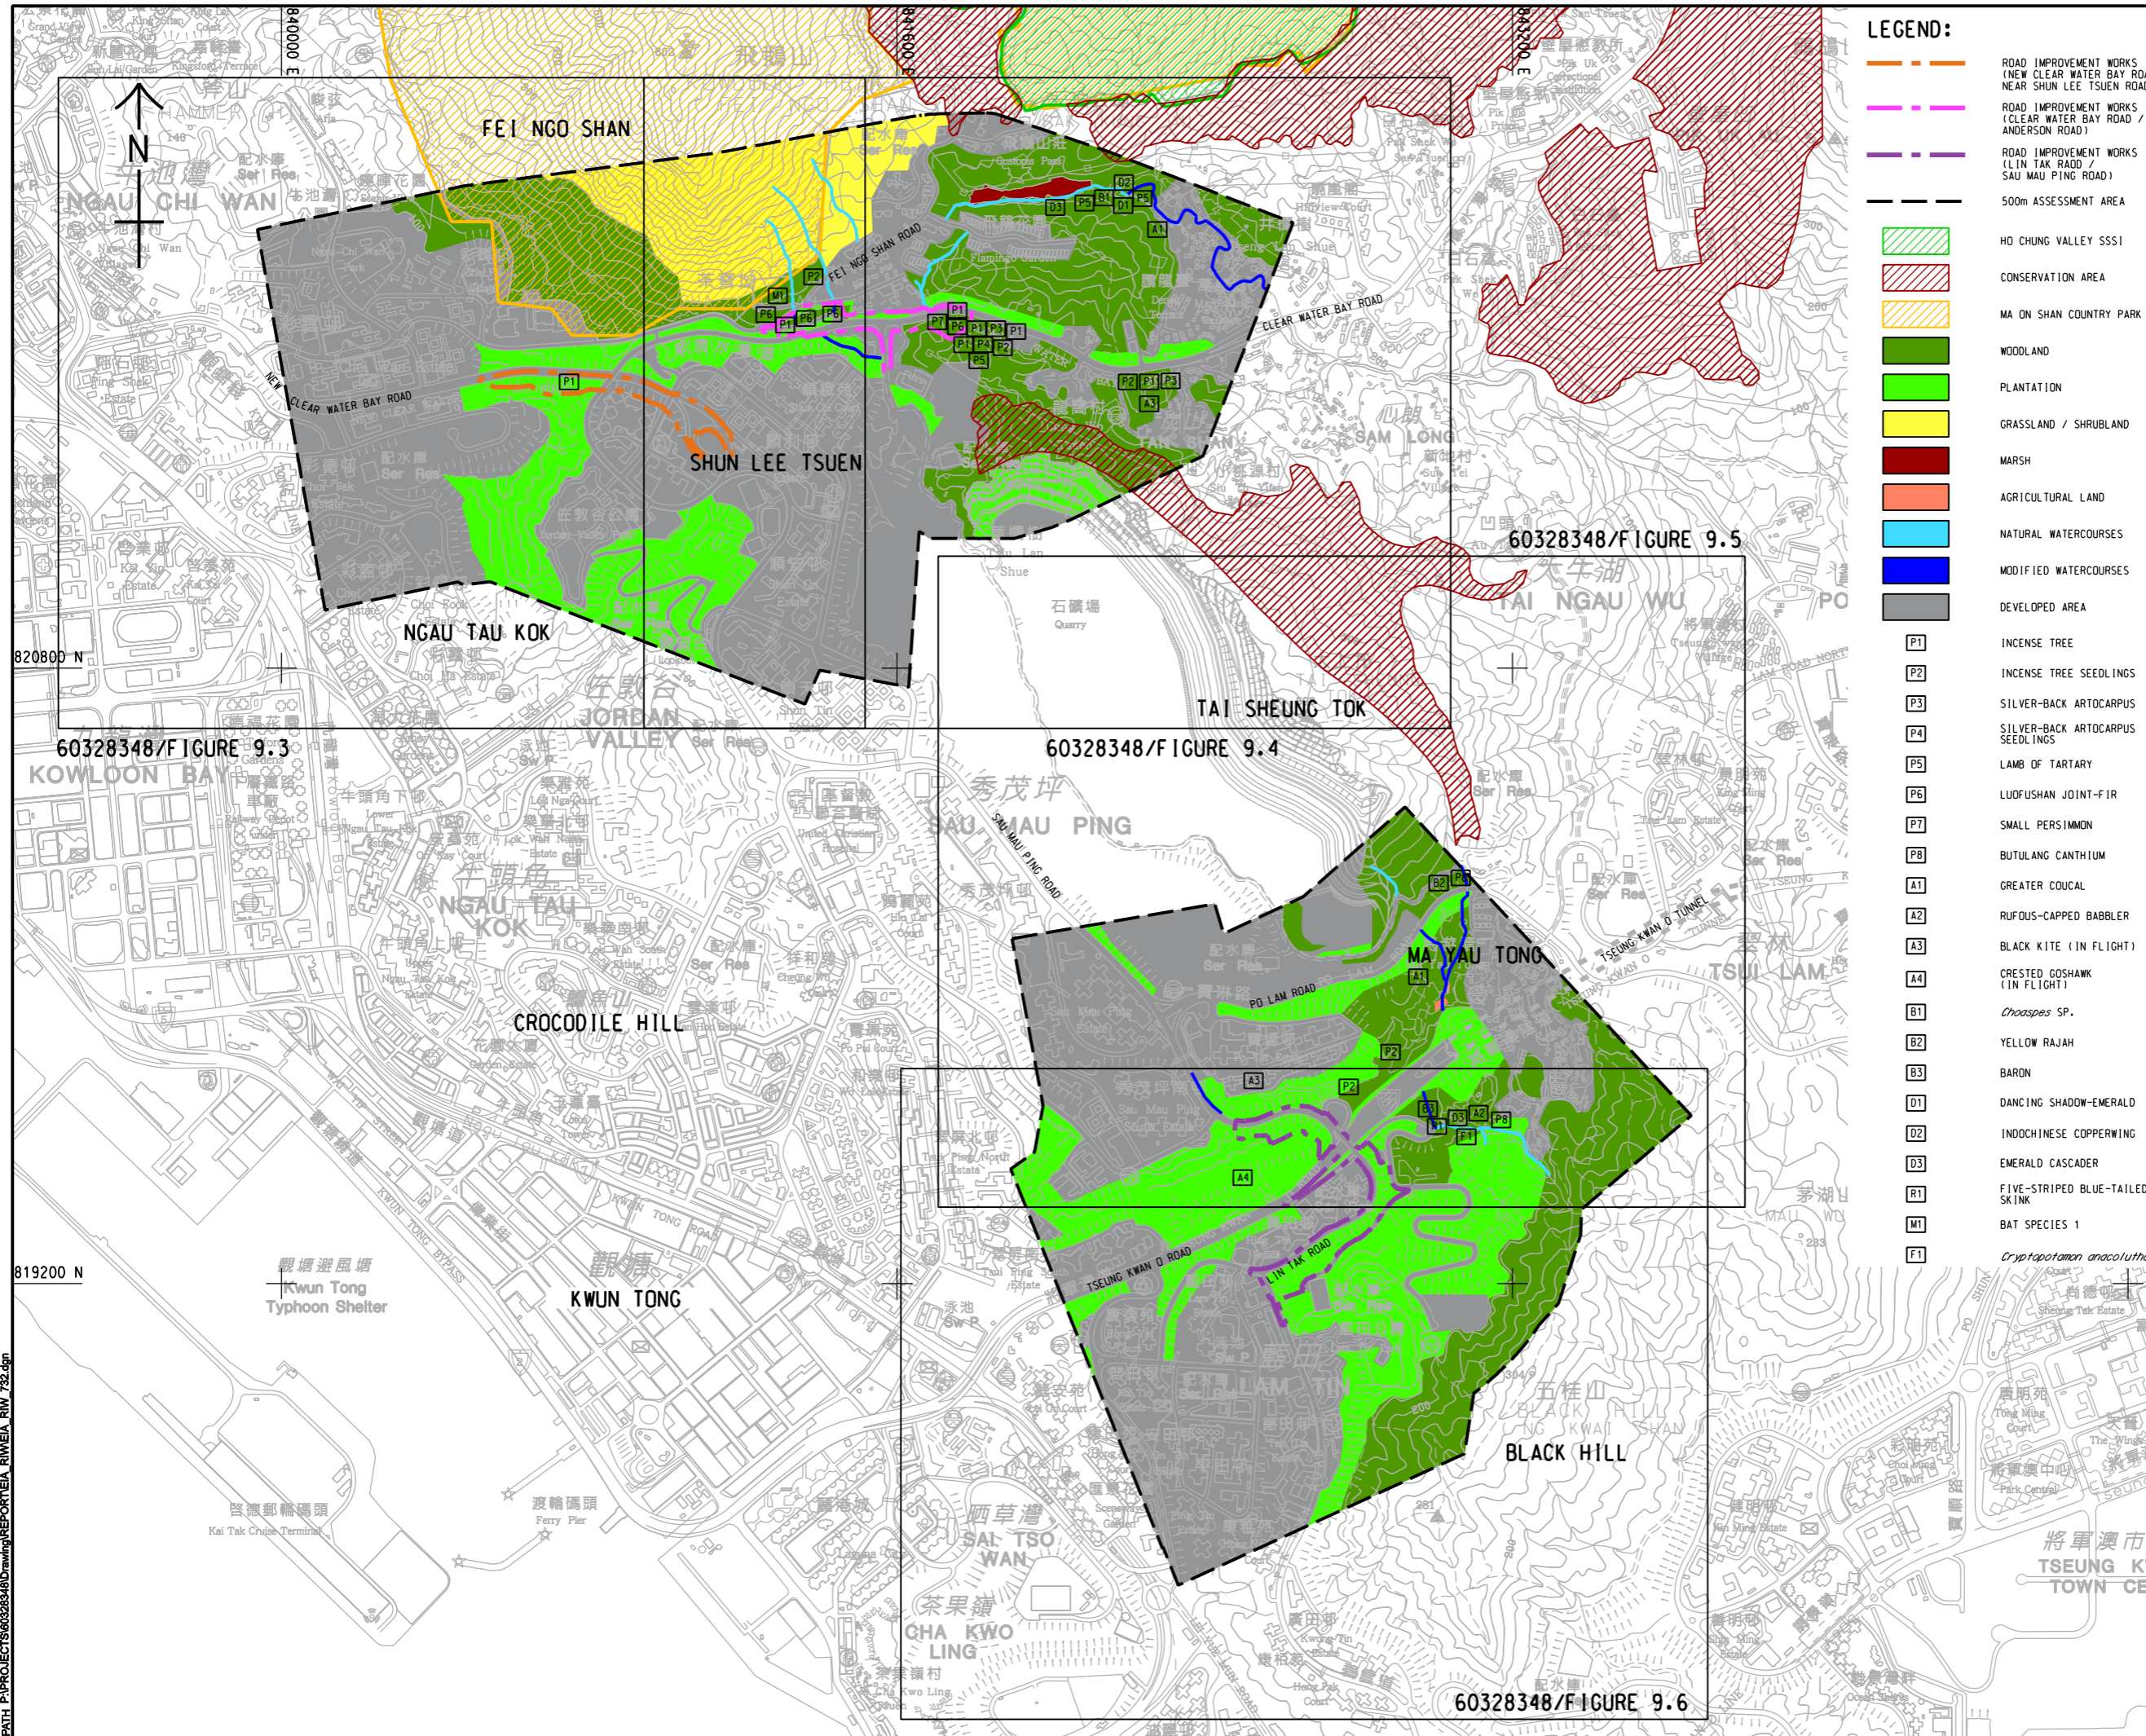

PROJECT
 DEVELOPMENT OF
 ANDERSON ROAD
 QUARRY SITE -
 INVESTIGATION, DESIGN
 AND CONSTRUCTION

CLIENT
 土木工程拓展署
 CEDD Civil Engineering and
 Development Department

CONSULTANT
 AECOM Asia Company Ltd.
 www.aecom.com

SUB-CONSULTANTS
 分列工程顧問公司

ISSUE/REVISION

NO.	DATE	DESCRIPTION	CHK.

STATUS

NO.	DATE	DESCRIPTION	CHK.

SCALE 1:8000
DIMENSION UNIT METRES

KEY PLAN

NO.	DATE	DESCRIPTION	CHK.

PROJECT NO. 60328348
CONTRACT NO. CE 10/2014 (CE)

SHEET TITLE
 HABITAT MAP AND LOCATIONS OF
 SPECIES OF CONSERVATION
 IMPORTANCE - KEY PLAN

SHEET NUMBER
 60328348/EIA_RIW/FIGURE 9.2

This drawing has been prepared for the use of AECOM's client. It may not be used, modified, reproduced or relied upon by third parties, except as required by law. AECOM accepts no responsibility, and denies any liability whatsoever, for any party that uses or relies on this drawing without AECOM's express written consent. Do not scale this document. All measurements must be obtained from the stated dimensions.