

ISO A1 594mm x 841mm



Approved:

Checked:

Designer:

Project Management Initials:

Plot File by: LINC2 2016/10/18  
PATH: P:\proj\38262383\DRAWING\REPORT\EIA ES\_RIW/EIA ES\_RIW\_122.dgn

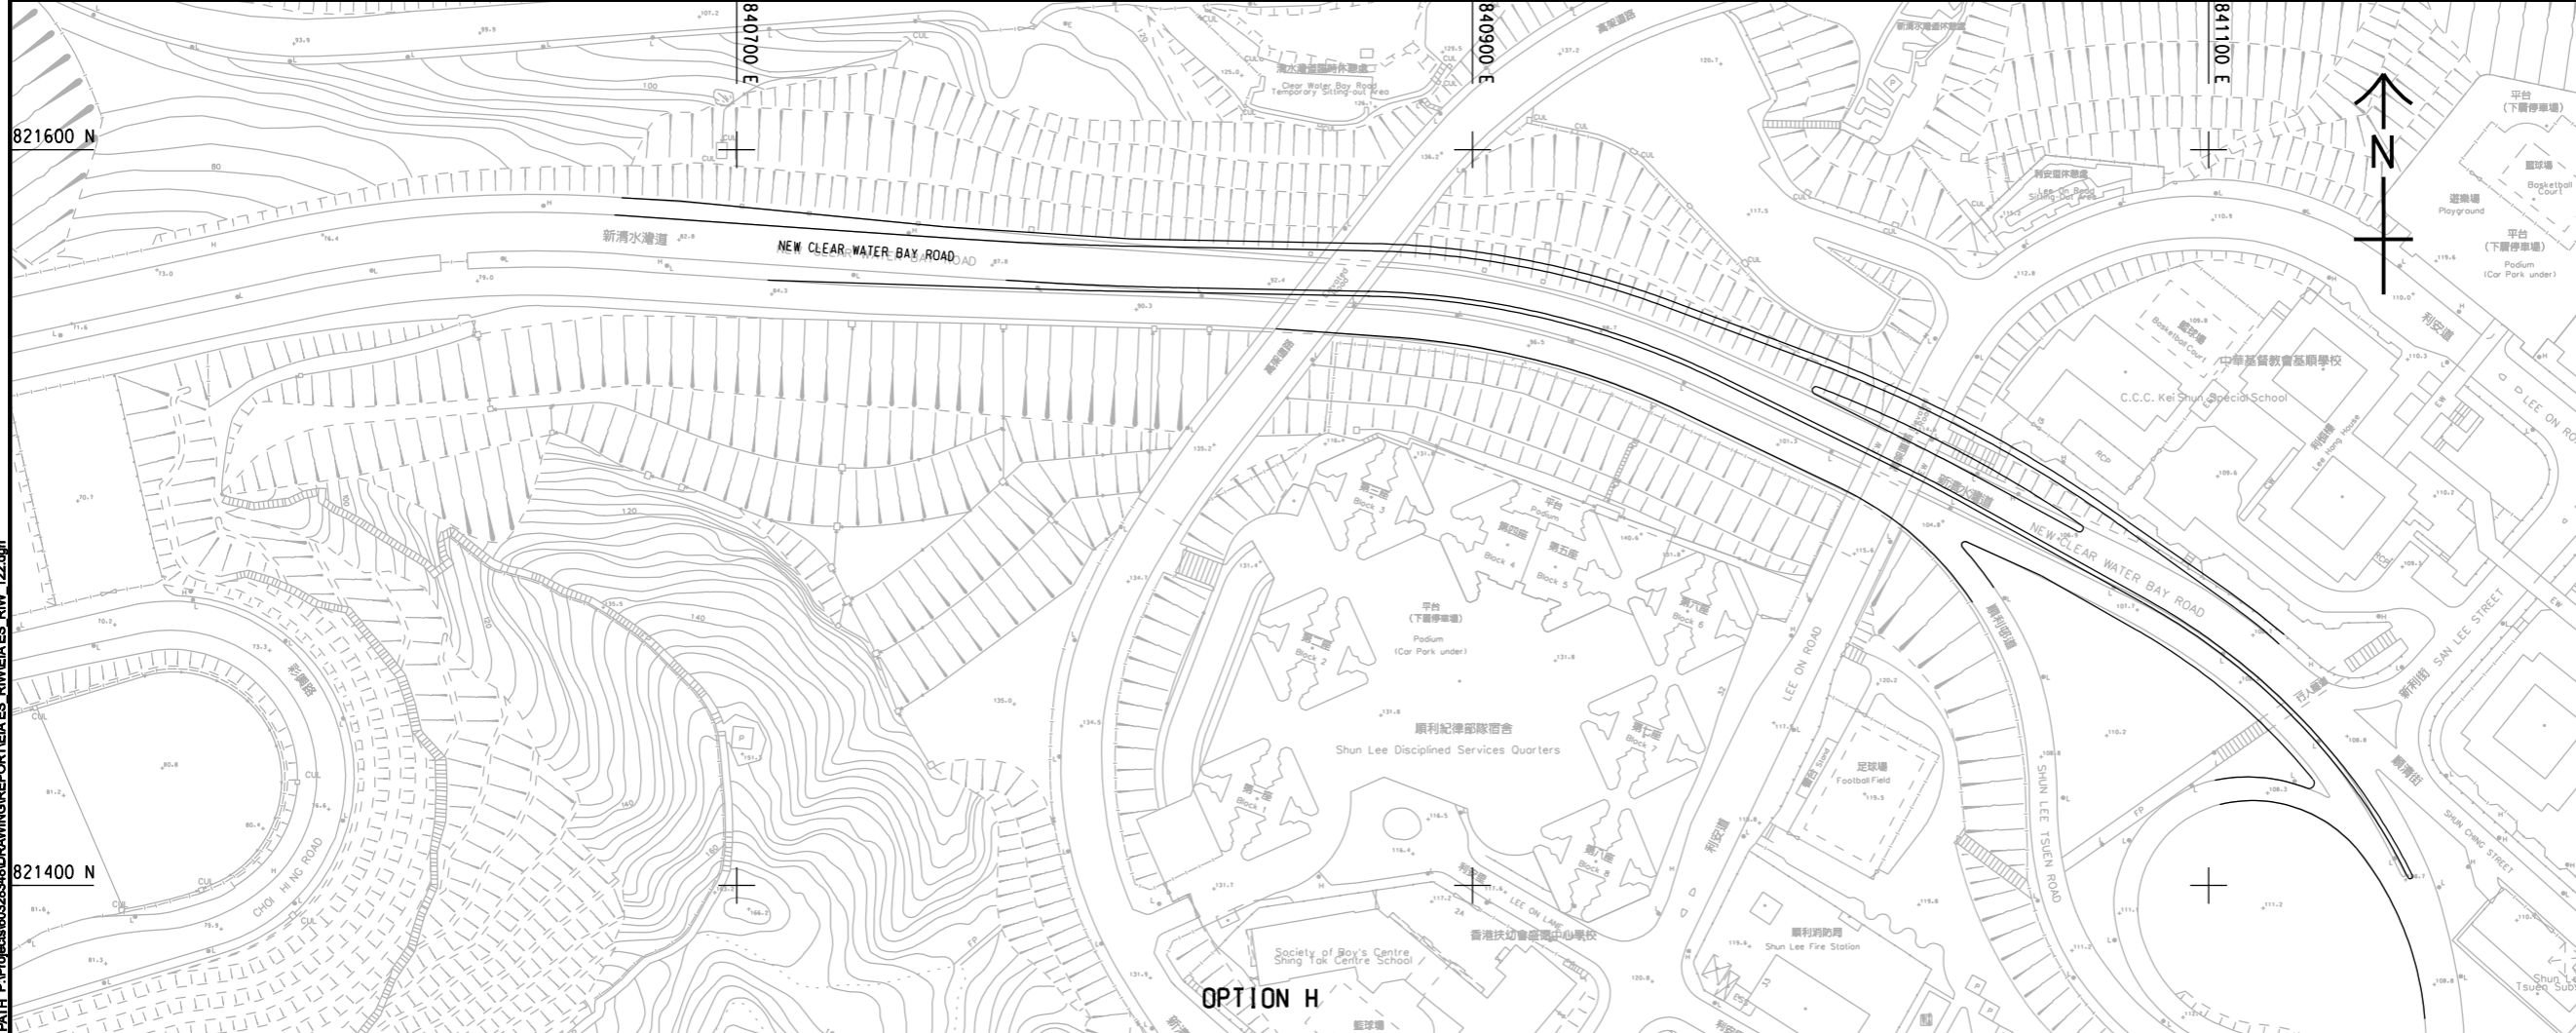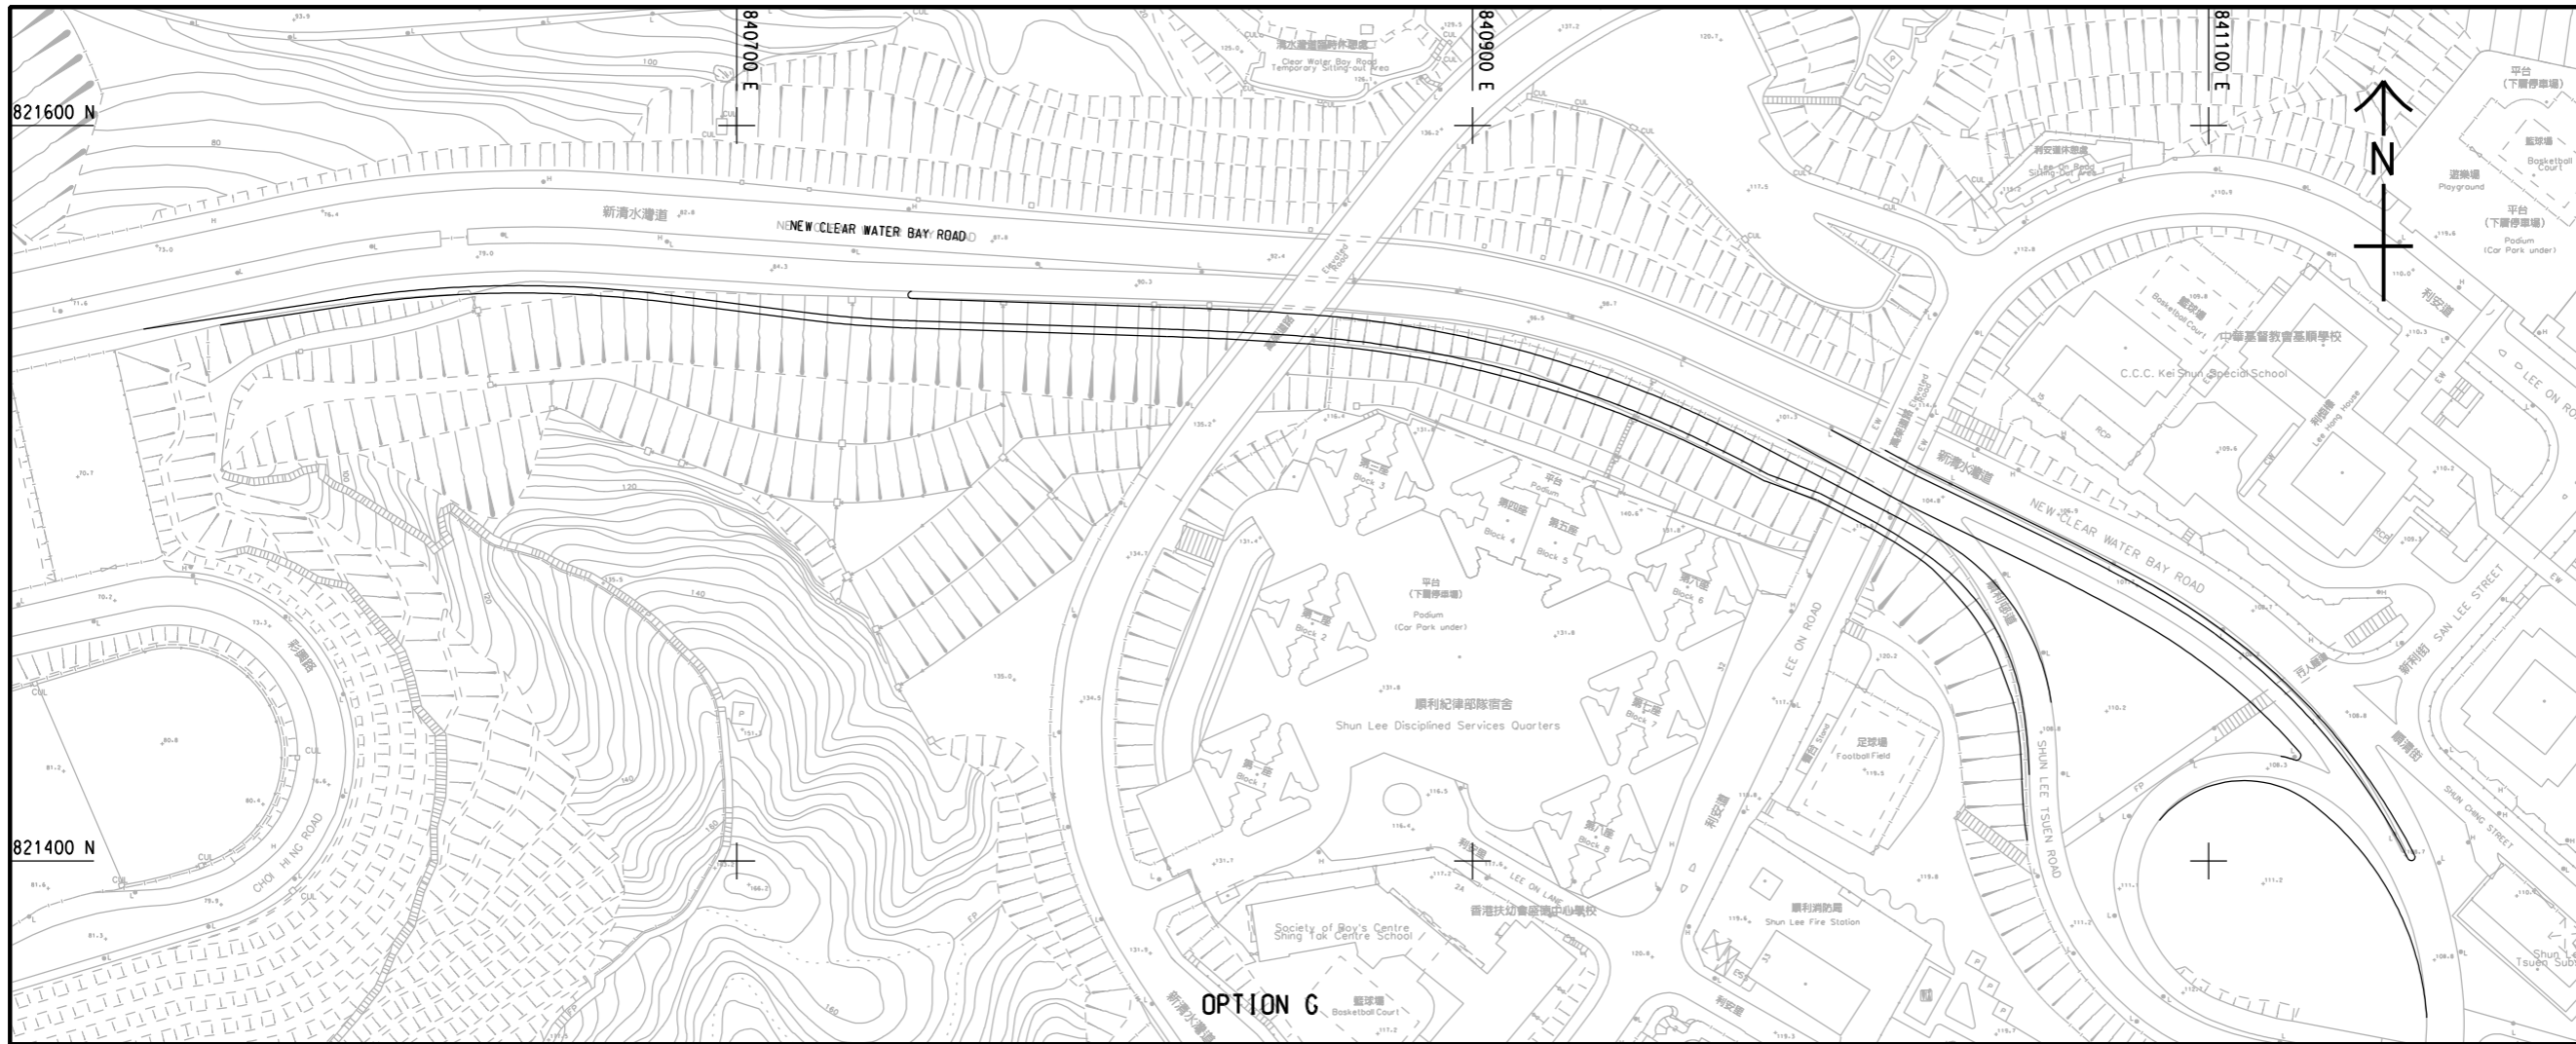

# AECOM

**PROJECT**  
 DEVELOPMENT OF  
 ANDERSON ROAD  
 QUARRY SITE -  
 INVESTIGATION, DESIGN  
 AND CONSTRUCTION

**CLIENT**  
 土木工程拓展署  
 Civil Engineering and  
 Development Department

**CONSULTANT**  
 AECOM Asia Company Ltd.  
 www.aecom.com

**SUB-CONSULTANTS**  
 分判工程顧問公司

**ISSUE/REVISION**


NO.	DATE	DESCRIPTION	CHK.

**STATUS**  
 現狀

**SCALE**  
 1:1000

**DIMENSION UNIT**  
 米/公尺

**KEY PLAN** A11: 80000

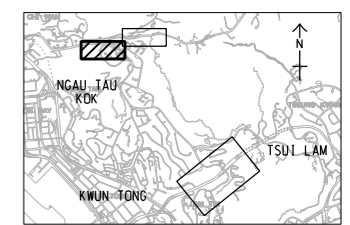

**PROJECT NO.**  
 60328348

**CONTRACT NO.**  
 CE 10/2014 (CE)

**SHEET TITLE**  
 OPTIONS OF RIW AT J/O  
 NEW CLEAR WATER BAY ROAD  
 NEAR SHUN LEE TSUEN ROAD

**SHEET NUMBER**  
 60328348/EIA ES\_RIW/FIGURE 3.3

This drawing has been prepared for the use of AECOM's client. It may not be used, modified, reproduced or relied upon by third parties, except as agreed by AECOM or as required by law. AECOM accepts no responsibility, except as required by law, AECOM accepts no responsibility, except as required by law. AECOM's express written consent. Do not scale this drawing without AECOM's express written consent. Do not scale this drawing without AECOM's express written consent.