


Cross Section A-A

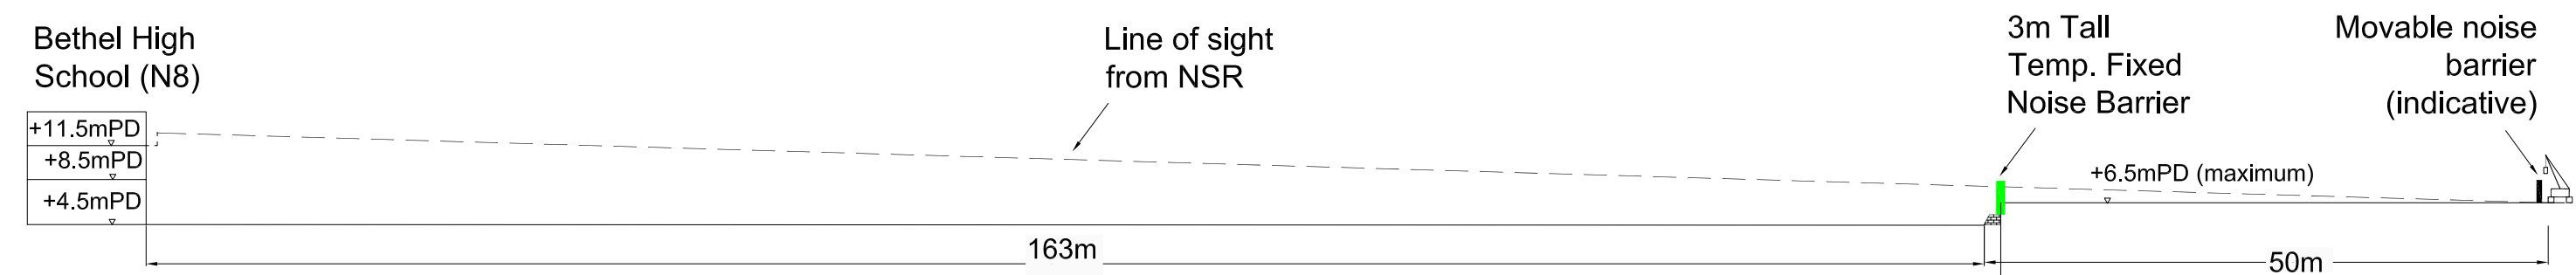

Cross Section B-B

Figure: 4-3B	RAMBOLL ENVIRON
Title: Cross Sectional Diagram of Proposed Temporary Fixed Construction Noise Barrier	Drawn by: HN
	Checked by: TC
Project: Proposed Low-rise and Low-density Residential Development at Various Lots and Their Adjoining Government Land in D.D. 104, East of Kam Pok Road, Mai Po, Yuen Long, N.T.	Rev.: 1.0
	Date: Jan 2014