



NOTES:

1. ALL LEVELS ARE IN METRES ABOVE PRINCIPAL DATUM (P.D.)

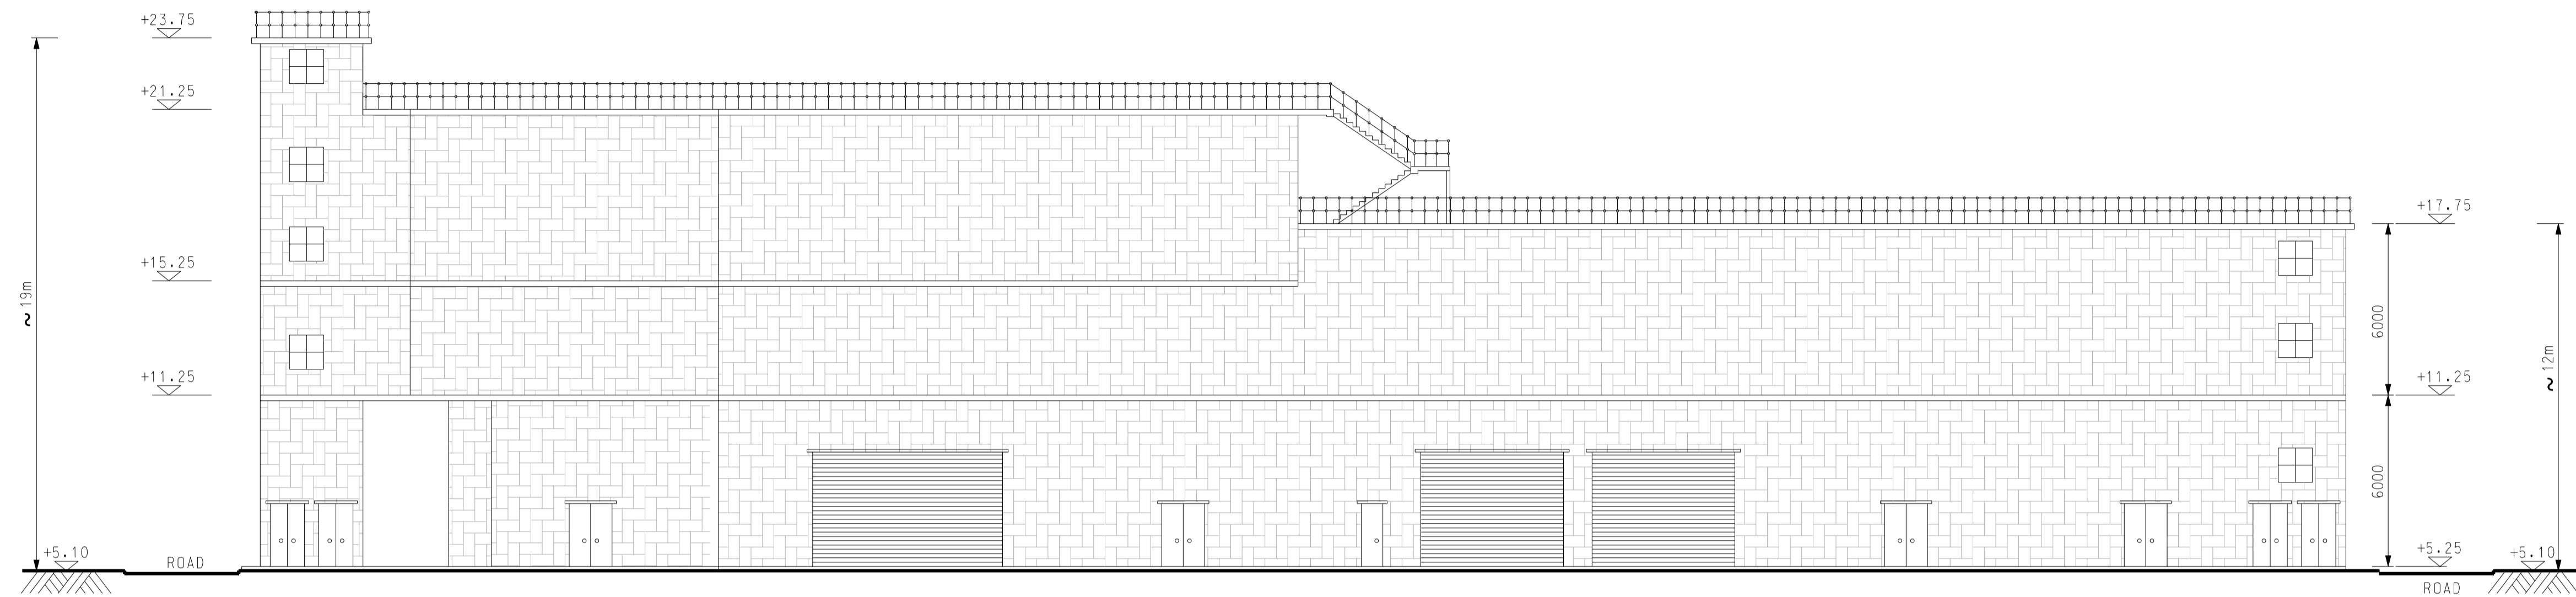

ELEVATION A

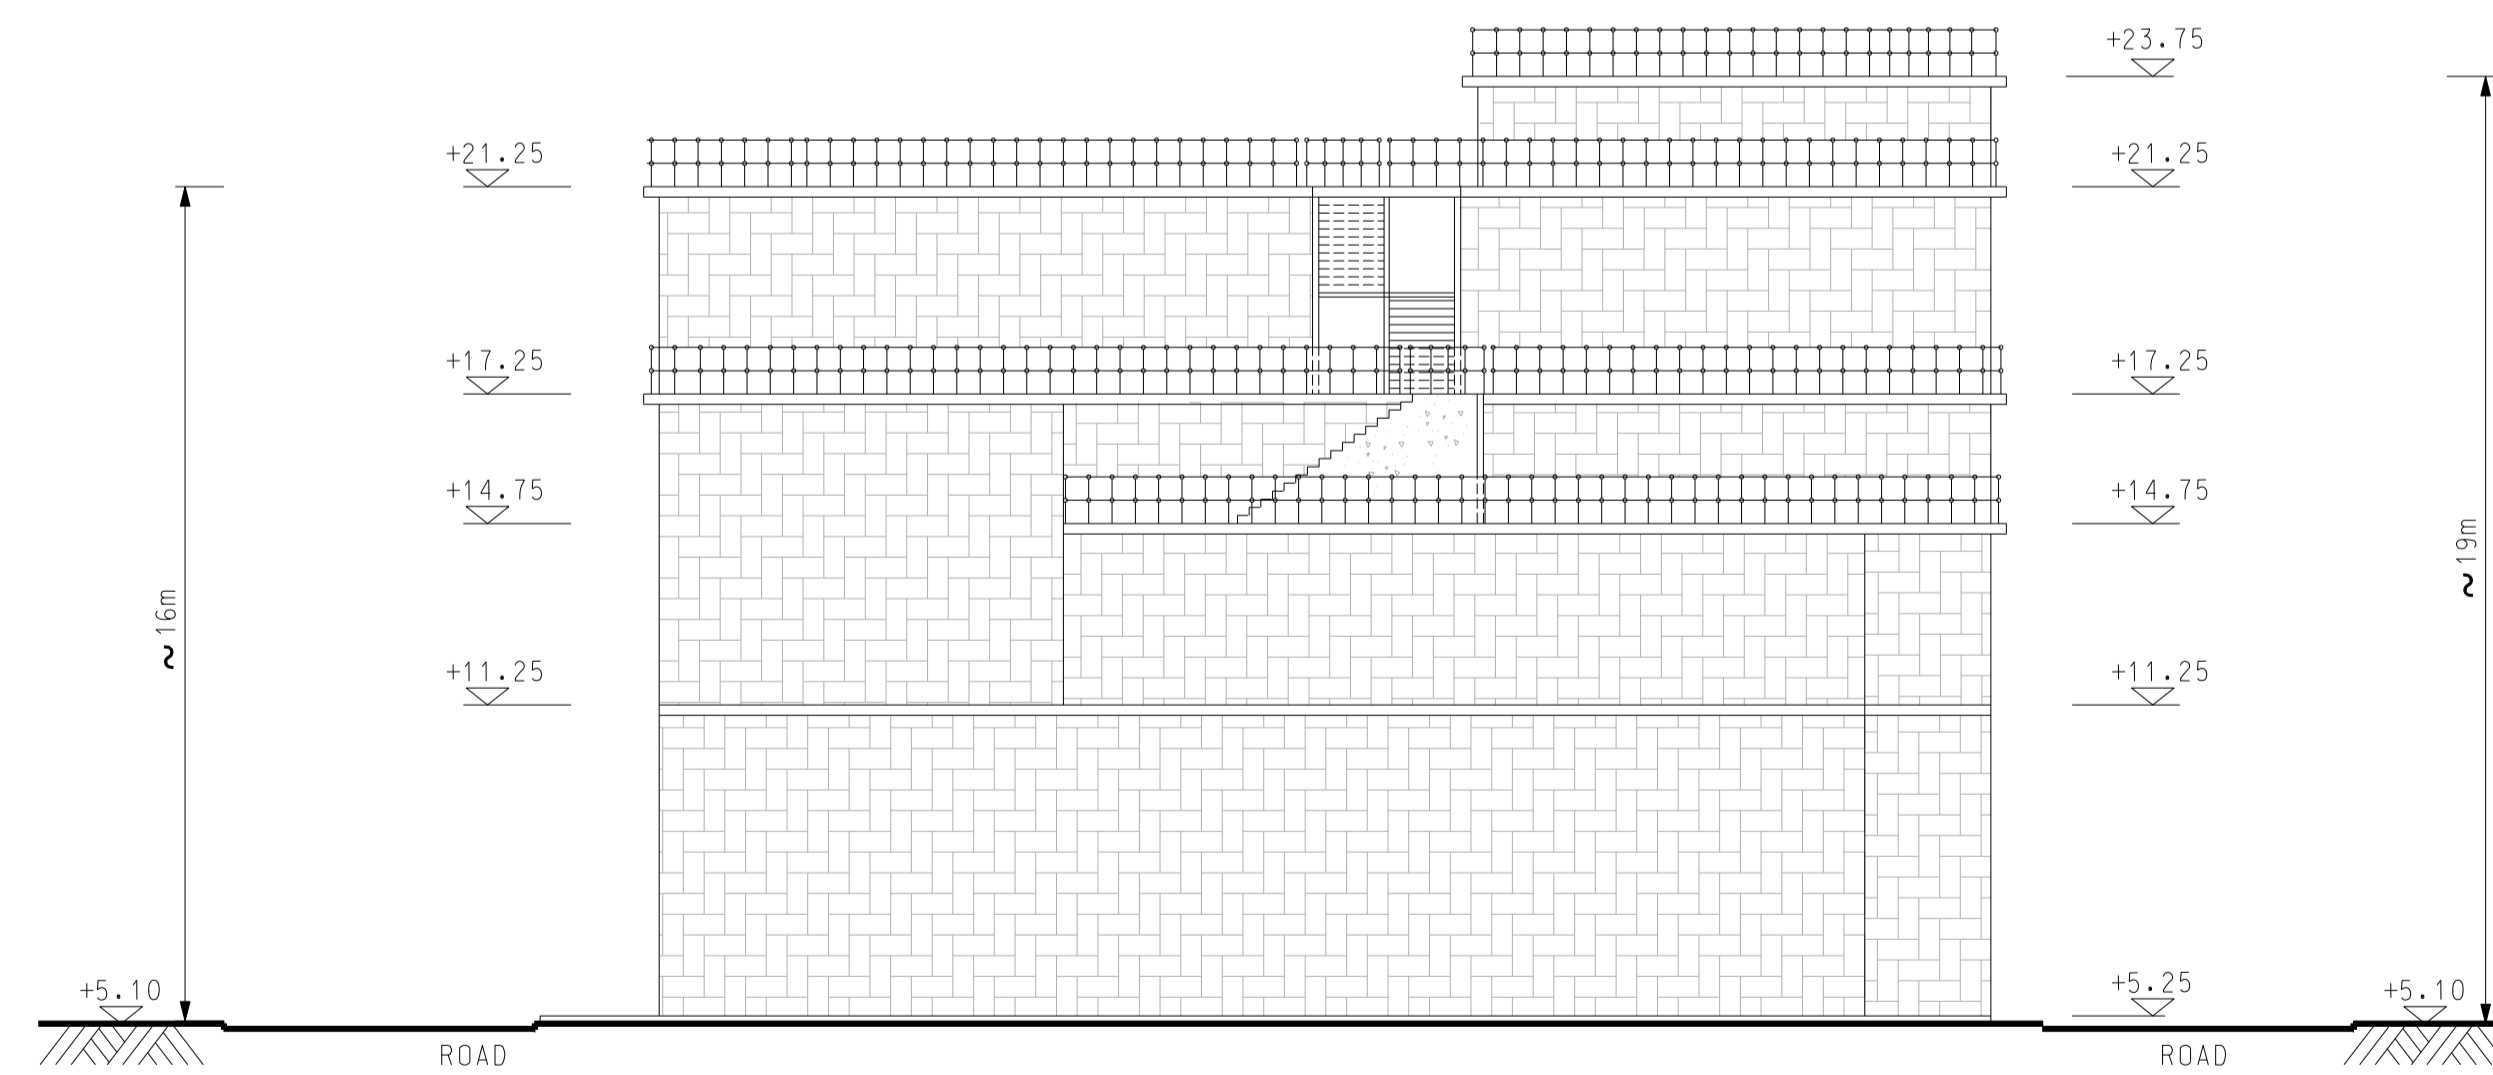

ELEVATION B

Revision	Date	Description			Initial
		Designed	Checked	Drawn	Checked
Initial		CL	DJ	SZ	HH
Date	AUG2015	AUG2015	AUG2015	AUG2015	AUG2015

Approved

Agreement no.

Project title

EXPANSION OF  
SHA TAU KOK  
SEWAGE TREATMENT WORKS

Drawing title

ELEVATION A & B

Drawing no.

FIGURE 2.11

Revision

A

Scale

A1 1:150  
A3 1:300



BLACK & VEATCH HONG KONG LIMITED  
博威工程顧問有限公司