


Pd4 File by: ZENGFX, 2016/01
 PATH: P:\PROJECTS\60222570\Drawing\REPORT\TR19A\TR19A_701.dgn

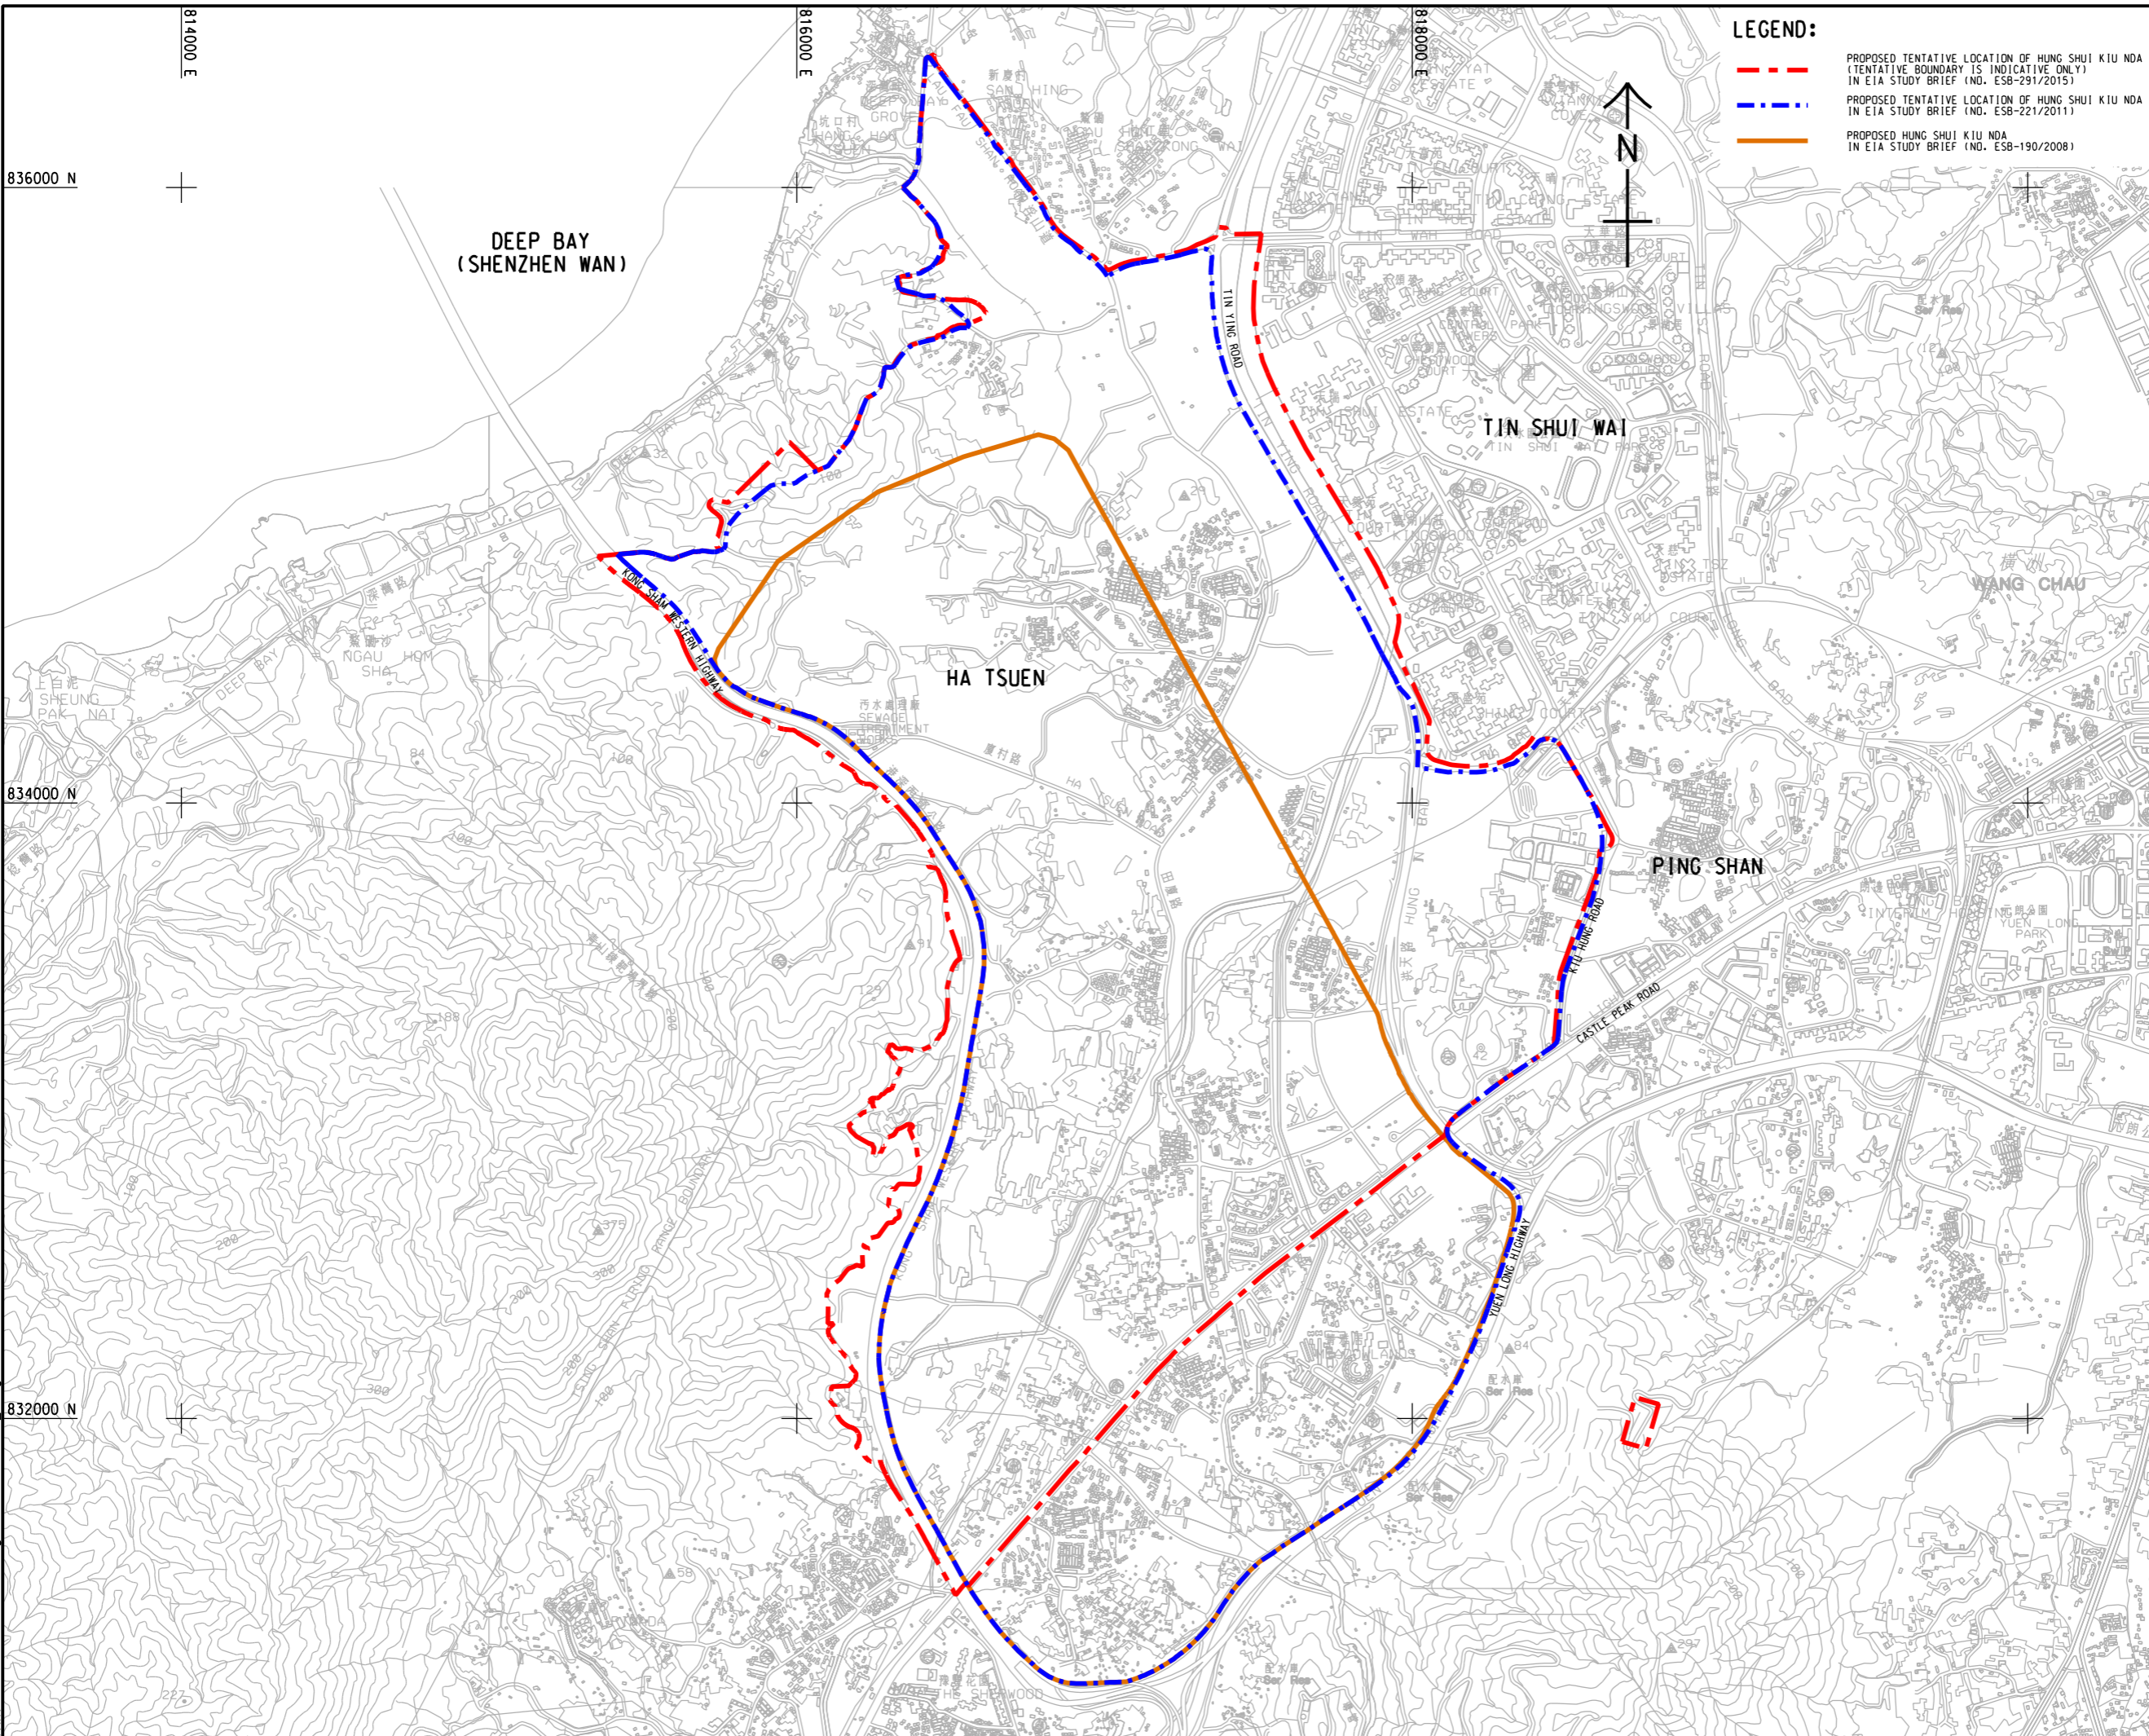

This drawing has been prepared for the use of AECOM's client. It may not be used, modified, reproduced or relied upon by third parties, except as agreed by AECOM or as required by law. AECOM accepts no responsibility, and denies any liability whatsoever, for any party that uses or relies on this drawing without AECOM's express written consent. Do not scale this document. All measurements must be obtained from the stated dimensions.

AECOM

PROJECT
HUNG SHUI KIU NEW DEVELOPMENT AREA PLANNING AND ENGINEERING STUDY - INVESTIGATION

CLIENT
 業主

CEDD **規劃署**
 土木工程拓展署
 Civil Engineering and Development Department
 Planning Department

CONSULTANT
 工程顧問公司

AECOM Asia Company Ltd.
 www.aecom.com

SUB-CONSULTANTS
 分判工程顧問公司

ISSUE/REVISION
 修訂

IR	DATE	DESCRIPTION	CHK.
修訂	日期	內容修訂	校核

STATUS
 階段

SCALE
 比例

A3 1 : 20000

KEY PLAN
 索引圖

PROJECT NO.
 項目編號

60222570

AGREEMENT NO.
 協議編號

CE2/2011 (CE)

SHEET TITLE
 圖紙名稱

LOCATION PLAN

SHEET NUMBER
 圖紙編號

60222570/TR19A/FIGURE 1.1