

ISO A1 594mm x 841mm
Approved:
Checked:
Designer:
Project Management Initials:

LEGEND:

- - - PROJECT BOUNDARY
- - - PROPOSED DEVELOPMENT UNDER THE STUDY ON THE ENHANCEMENT OF THE LAU FAU SHAN RURAL TOWNSHIP AND SURROUNDING AREAS
- - - PLANNING AND ENGINEERING STUDY FOR HOUSING SITES IN YUEN LONG SOUTH - INVESTIGATION
- YUEN LONG AND KAM TIN SEWERAGE DISPOSAL STAGE 2 AND STAGE 3
- SITE FORMATION AND INFRASTRUCTURAL WORKS FOR THE DEVELOPMENT NEAR TAN KWAI TSUEN, YUEN LONG - FEASIBILITY STUDY
- SITE FORMATION AND INFRASTRUCTURAL WORKS FOR THE DEVELOPMENT AT LONG BIN, YUEN LONG - FEASIBILITY STUDY
- THE PRELIMINARY LAND USE STUDY FOR LAM TEI QUARRY AND THE ADJOINING AREAS
- ENGINEERING STUDY FOR SITE FORMATION AND INFRASTRUCTURAL WORKS AT HONG PO ROAD - FEASIBILITY STUDY
- ENGINEERING STUDY REVIEW FOR SITE FORMATION AND INFRASTRUCTURE WORKS AT SAN HING ROAD, TUEN MUN - INVESTIGATION
- POSSIBLE TUEN MUN WESTERN BYPASS NORTHERN SECTION
- FRESH WATER SUPPLY TO HSK NDA


811000 E

817000 E

823000 E

832000 N

826000 N

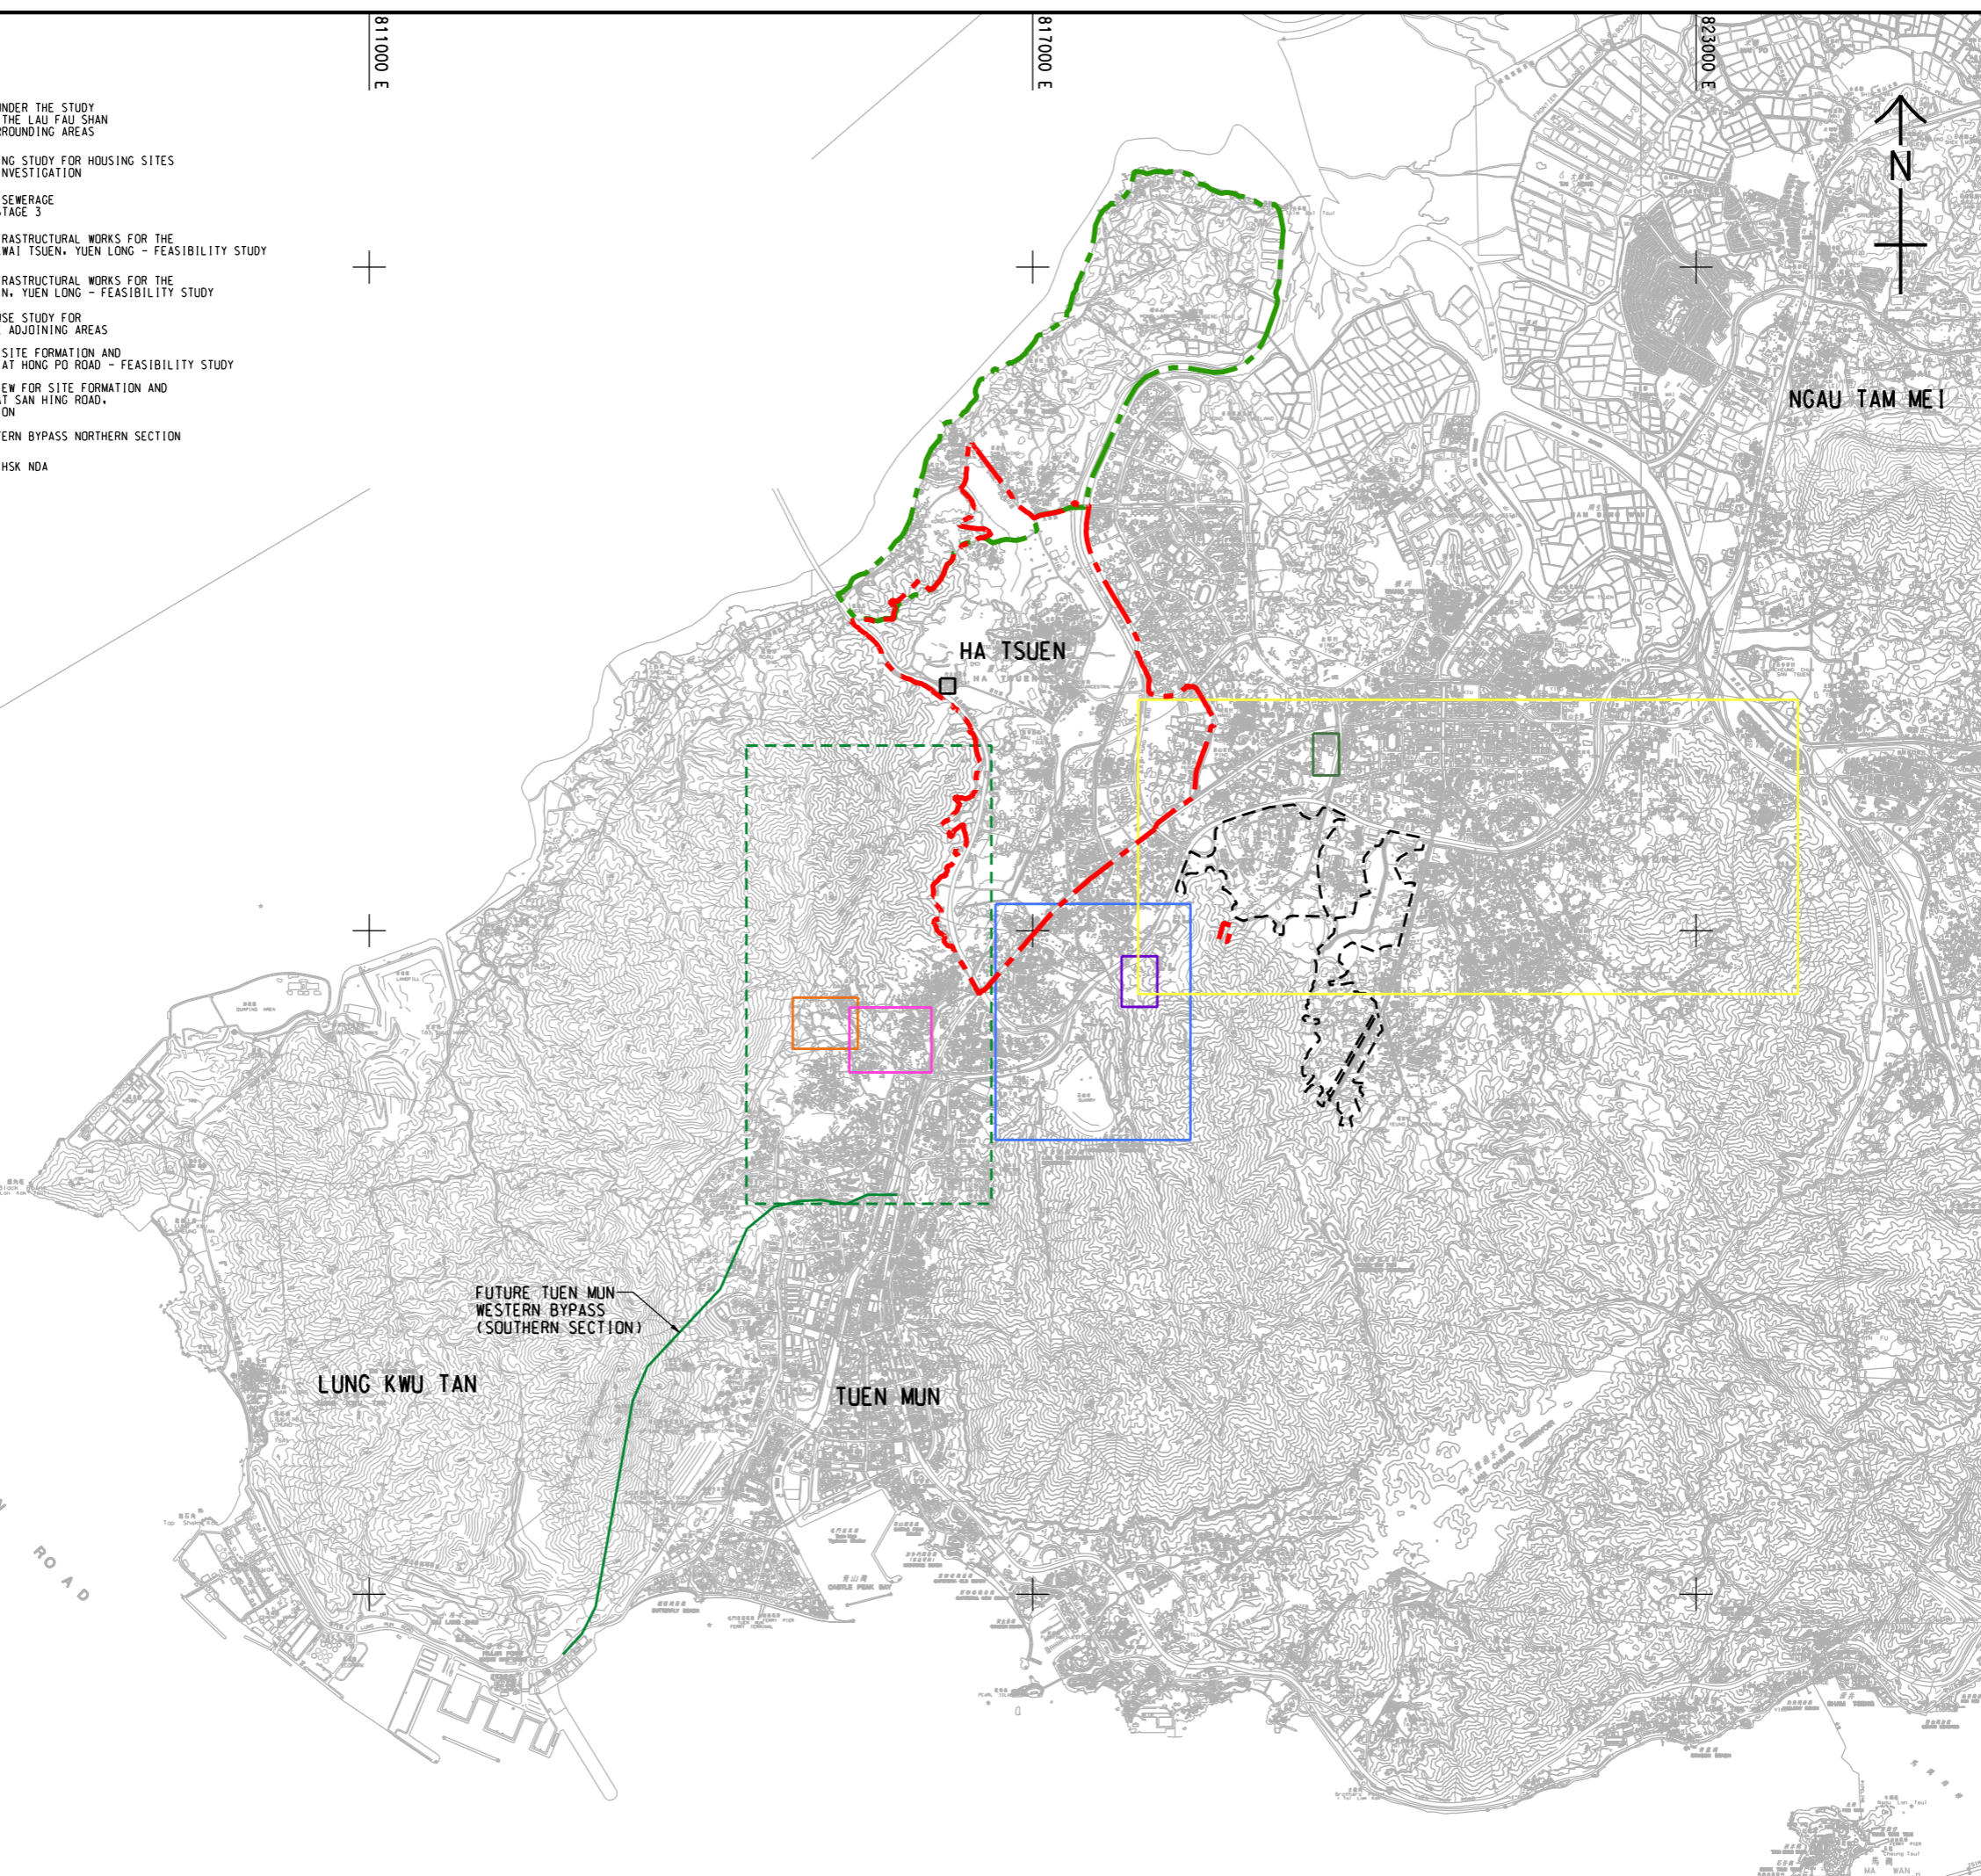

AECOM

PROJECT
項目

HUNG SHUI KIU NEW DEVELOPMENT AREA PLANNING AND ENGINEERING STUDY - INVESTIGATION

CLIENT
業主



土木工程拓展署
Civil Engineering and Development Department



規劃署
Planning Department

CONSULTANT
工程顧問公司

AECOM Asia Company Ltd.
www.aecom.com

SUB-CONSULTANTS
分判工程顧問公司

ISSUE/REVISION
修訂

I/R	DATE	DESCRIPTION	CHK.

I/R
修訂

STATUS
階段

SCALE
比例

A3 1 : 60000

DIMENSION UNIT
尺寸單位

METRES

KEY PLAN
索引圖

PROJECT NO.
項目編號

60222570

AGREEMENT NO.
協議編號

CE2/2011 (CE)

SHEET TITLE
圖紙名稱

LOCATIONS OF CONCURRENT PROJECTS

SHEET NUMBER
圖紙編號

60222570/TR19A/FIGURE 2.19

Pld File by: YANGYU
PATH: E:\projects\60222570\Drawing\REPORT\TR19A\TR19A_720.dgn

This drawing has been prepared for the use of AECOM's client. It may not be used, modified, reproduced or relied upon by third parties, except as required by AECOM or as required by law. AECOM accepts no responsibility, and denies any liability whatsoever, to any party, for losses or claims on this drawing without AECOM's express written consent. Do not scale this document. All measurements must be obtained from the stated dimensions.