


ISO A1 594mm x 841mm
 Approved:
 Checked:
 Designer:
 Project Management Initials:
 Pld File by: ZENGFX
 PATH: P:\PROJECTS\60222570\DRAWING\REPORT\TR19A\TR19A_713.dgn



NOTE:
 1. THIS DRAWING TO BE READ IN CONJUNCTION WITH DRAWING NO. 60222570/TR19A/FIGURE 2.2.

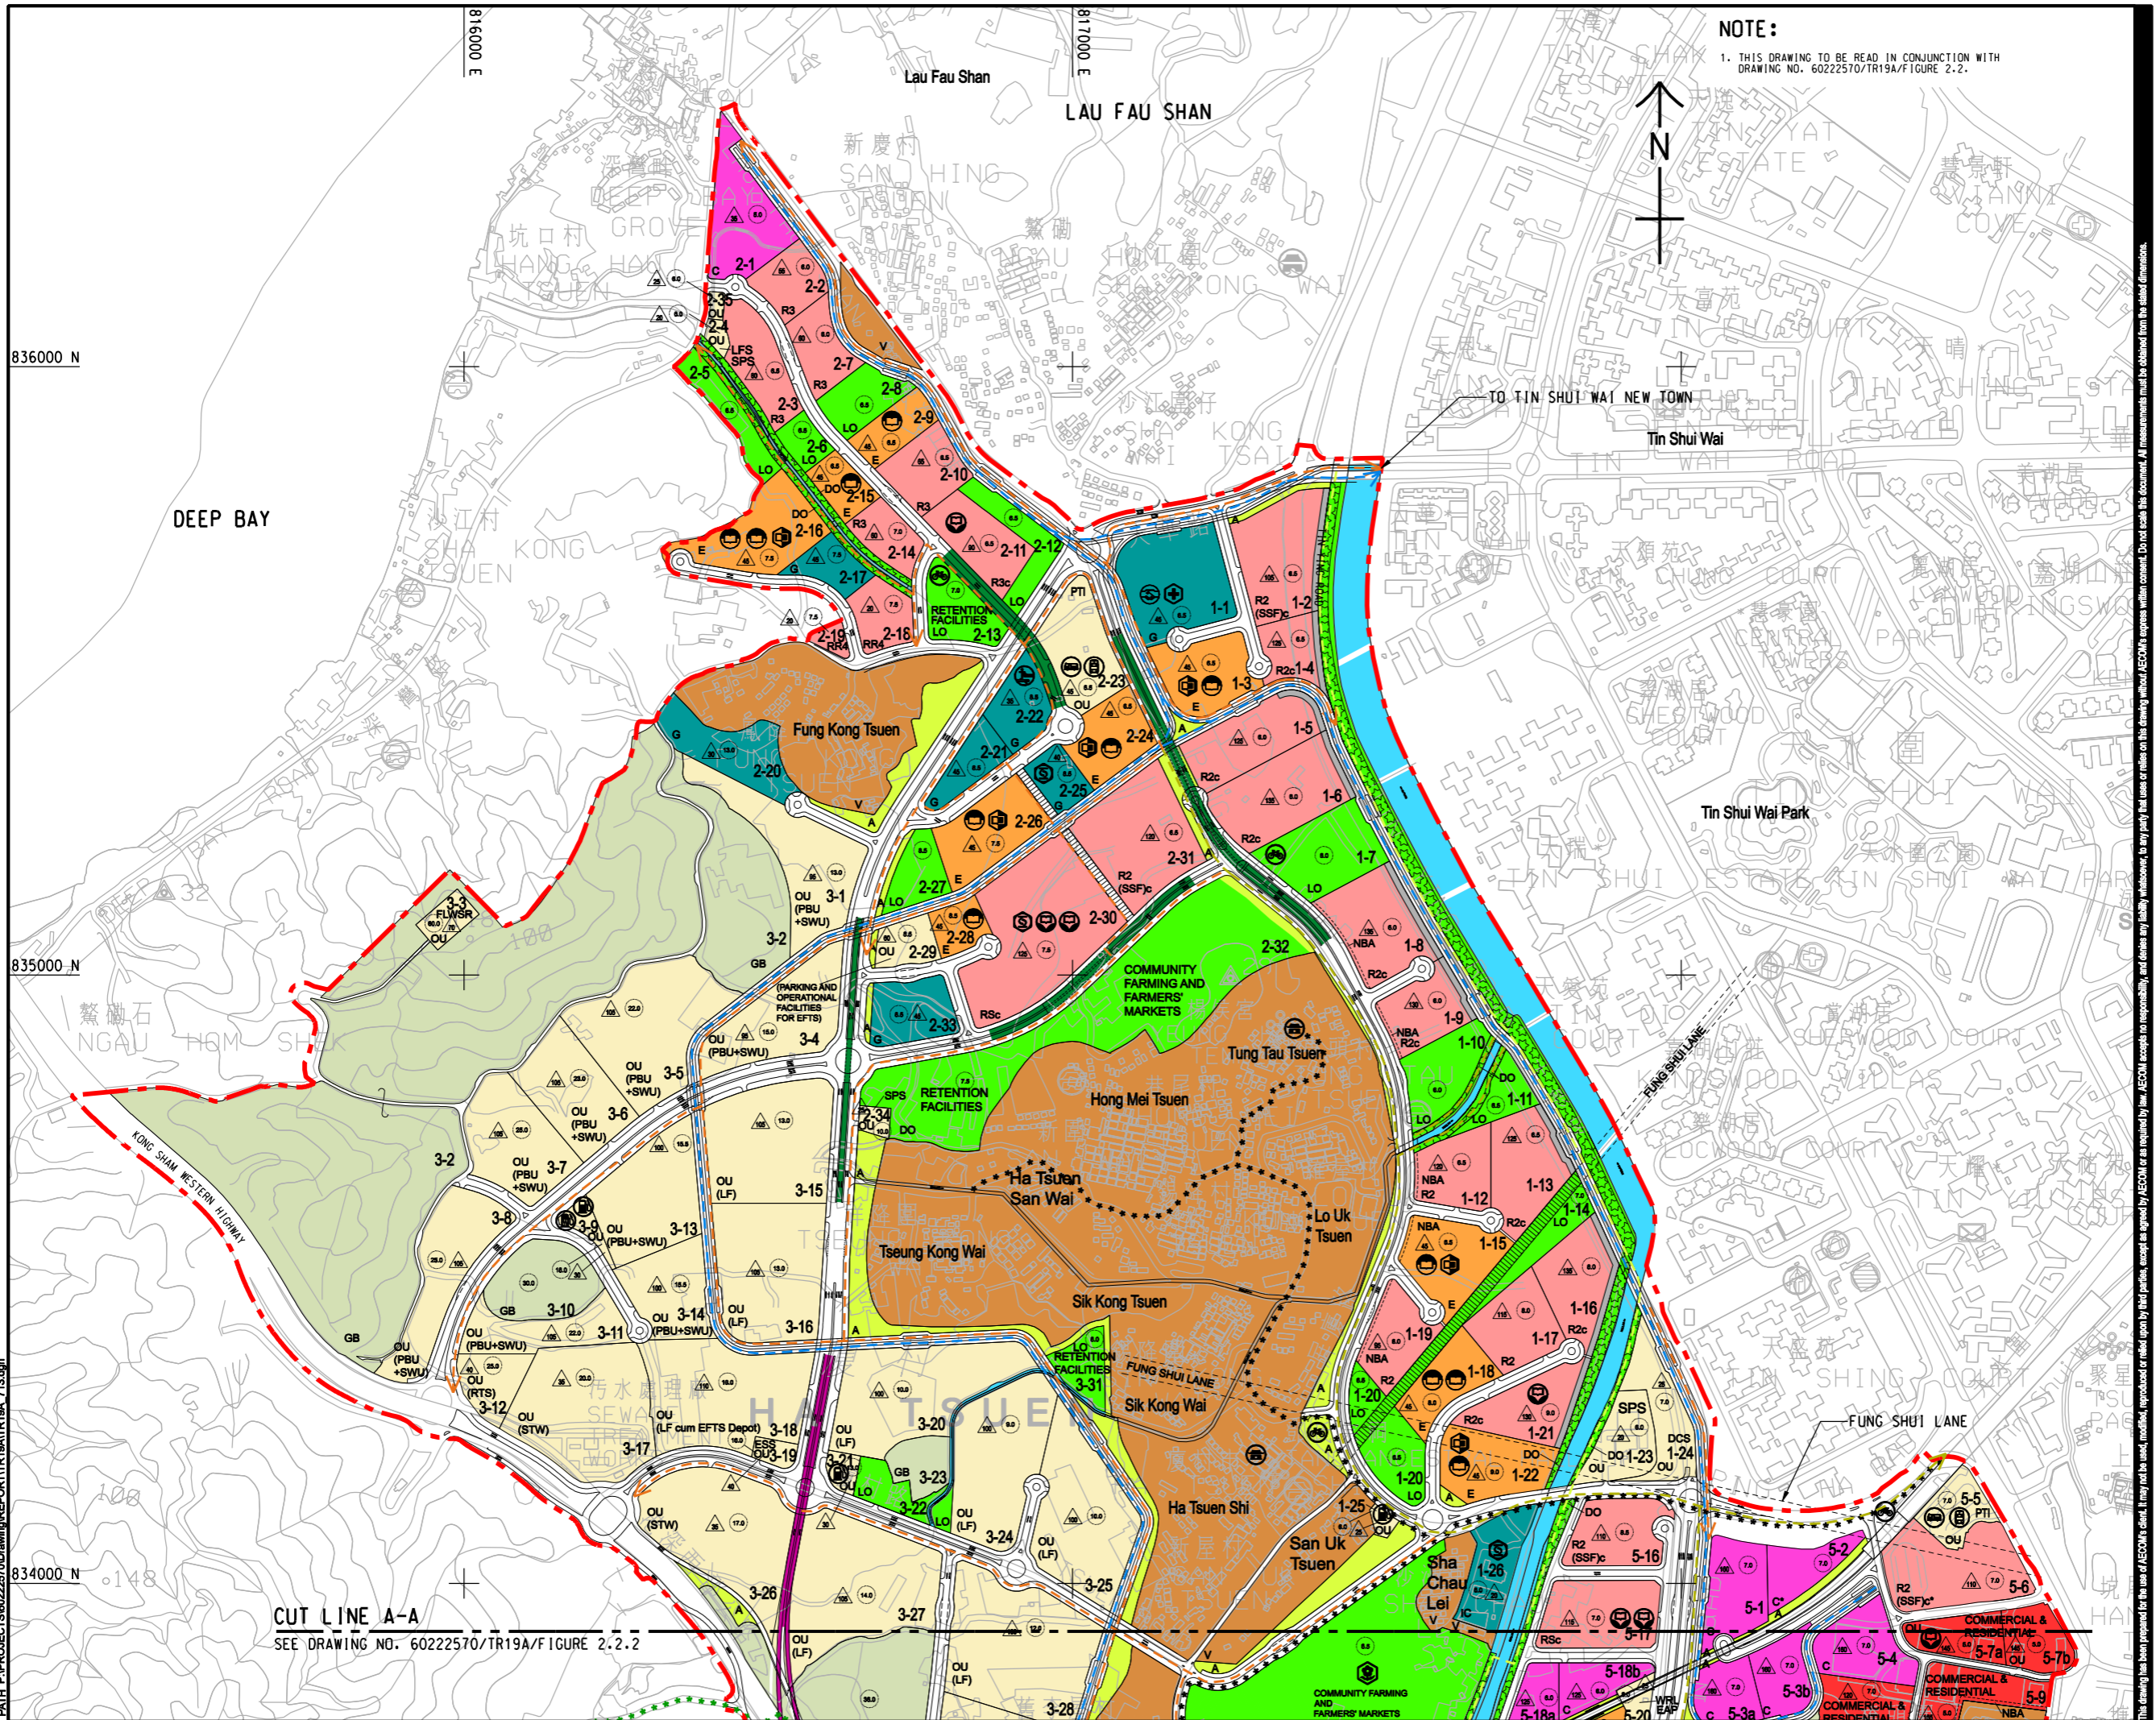

AECOM

PROJECT
HUNG SHUI KIU NEW DEVELOPMENT AREA PLANNING AND ENGINEERING STUDY - INVESTIGATION

CLIENT
CEDD
 土木工程拓展署
 Civil Engineering and Development Department

Planning Department

CONSULTANT
AECOM Asia Company Ltd.
 www.aecom.com


SUB-CONSULTANTS
 分判工程顧問公司

ISSUE/REVISION

NO.	DATE	DESCRIPTION	CHK.

SCALE
 比例
 A3 1:10000
 A3 1:50000

DIMENSION UNIT
 尺寸單位
 METRES

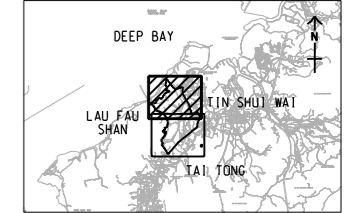

PROJECT NO.
 項目編號
 60222570

AGREEMENT NO.
 協議編號
 CE2/2011 (CE)

SHEET TITLE
 圖則標題
 REVISED RECOMMENDED OUTLINE DEVELOPMENT PLAN (RODP) (NORTHERN AREA)

SHEET NUMBER
 圖則編號
 60222570/TR19A/FIGURE 2.2.1

SHEET 1 OF 2

CUT LINE A-A
 SEE DRAWING NO. 60222570/TR19A/FIGURE 2.2.2