


ISO A1 594mm x 841mm  
 Approved:  
 Checked:  
 Designer:  
 Project Management Initials:  
 Pld File by: ZHUYUHU  
 PATH: E:\projects\60222570\DRAWING\REPORT\TR19A\TR19A\_944.dgn

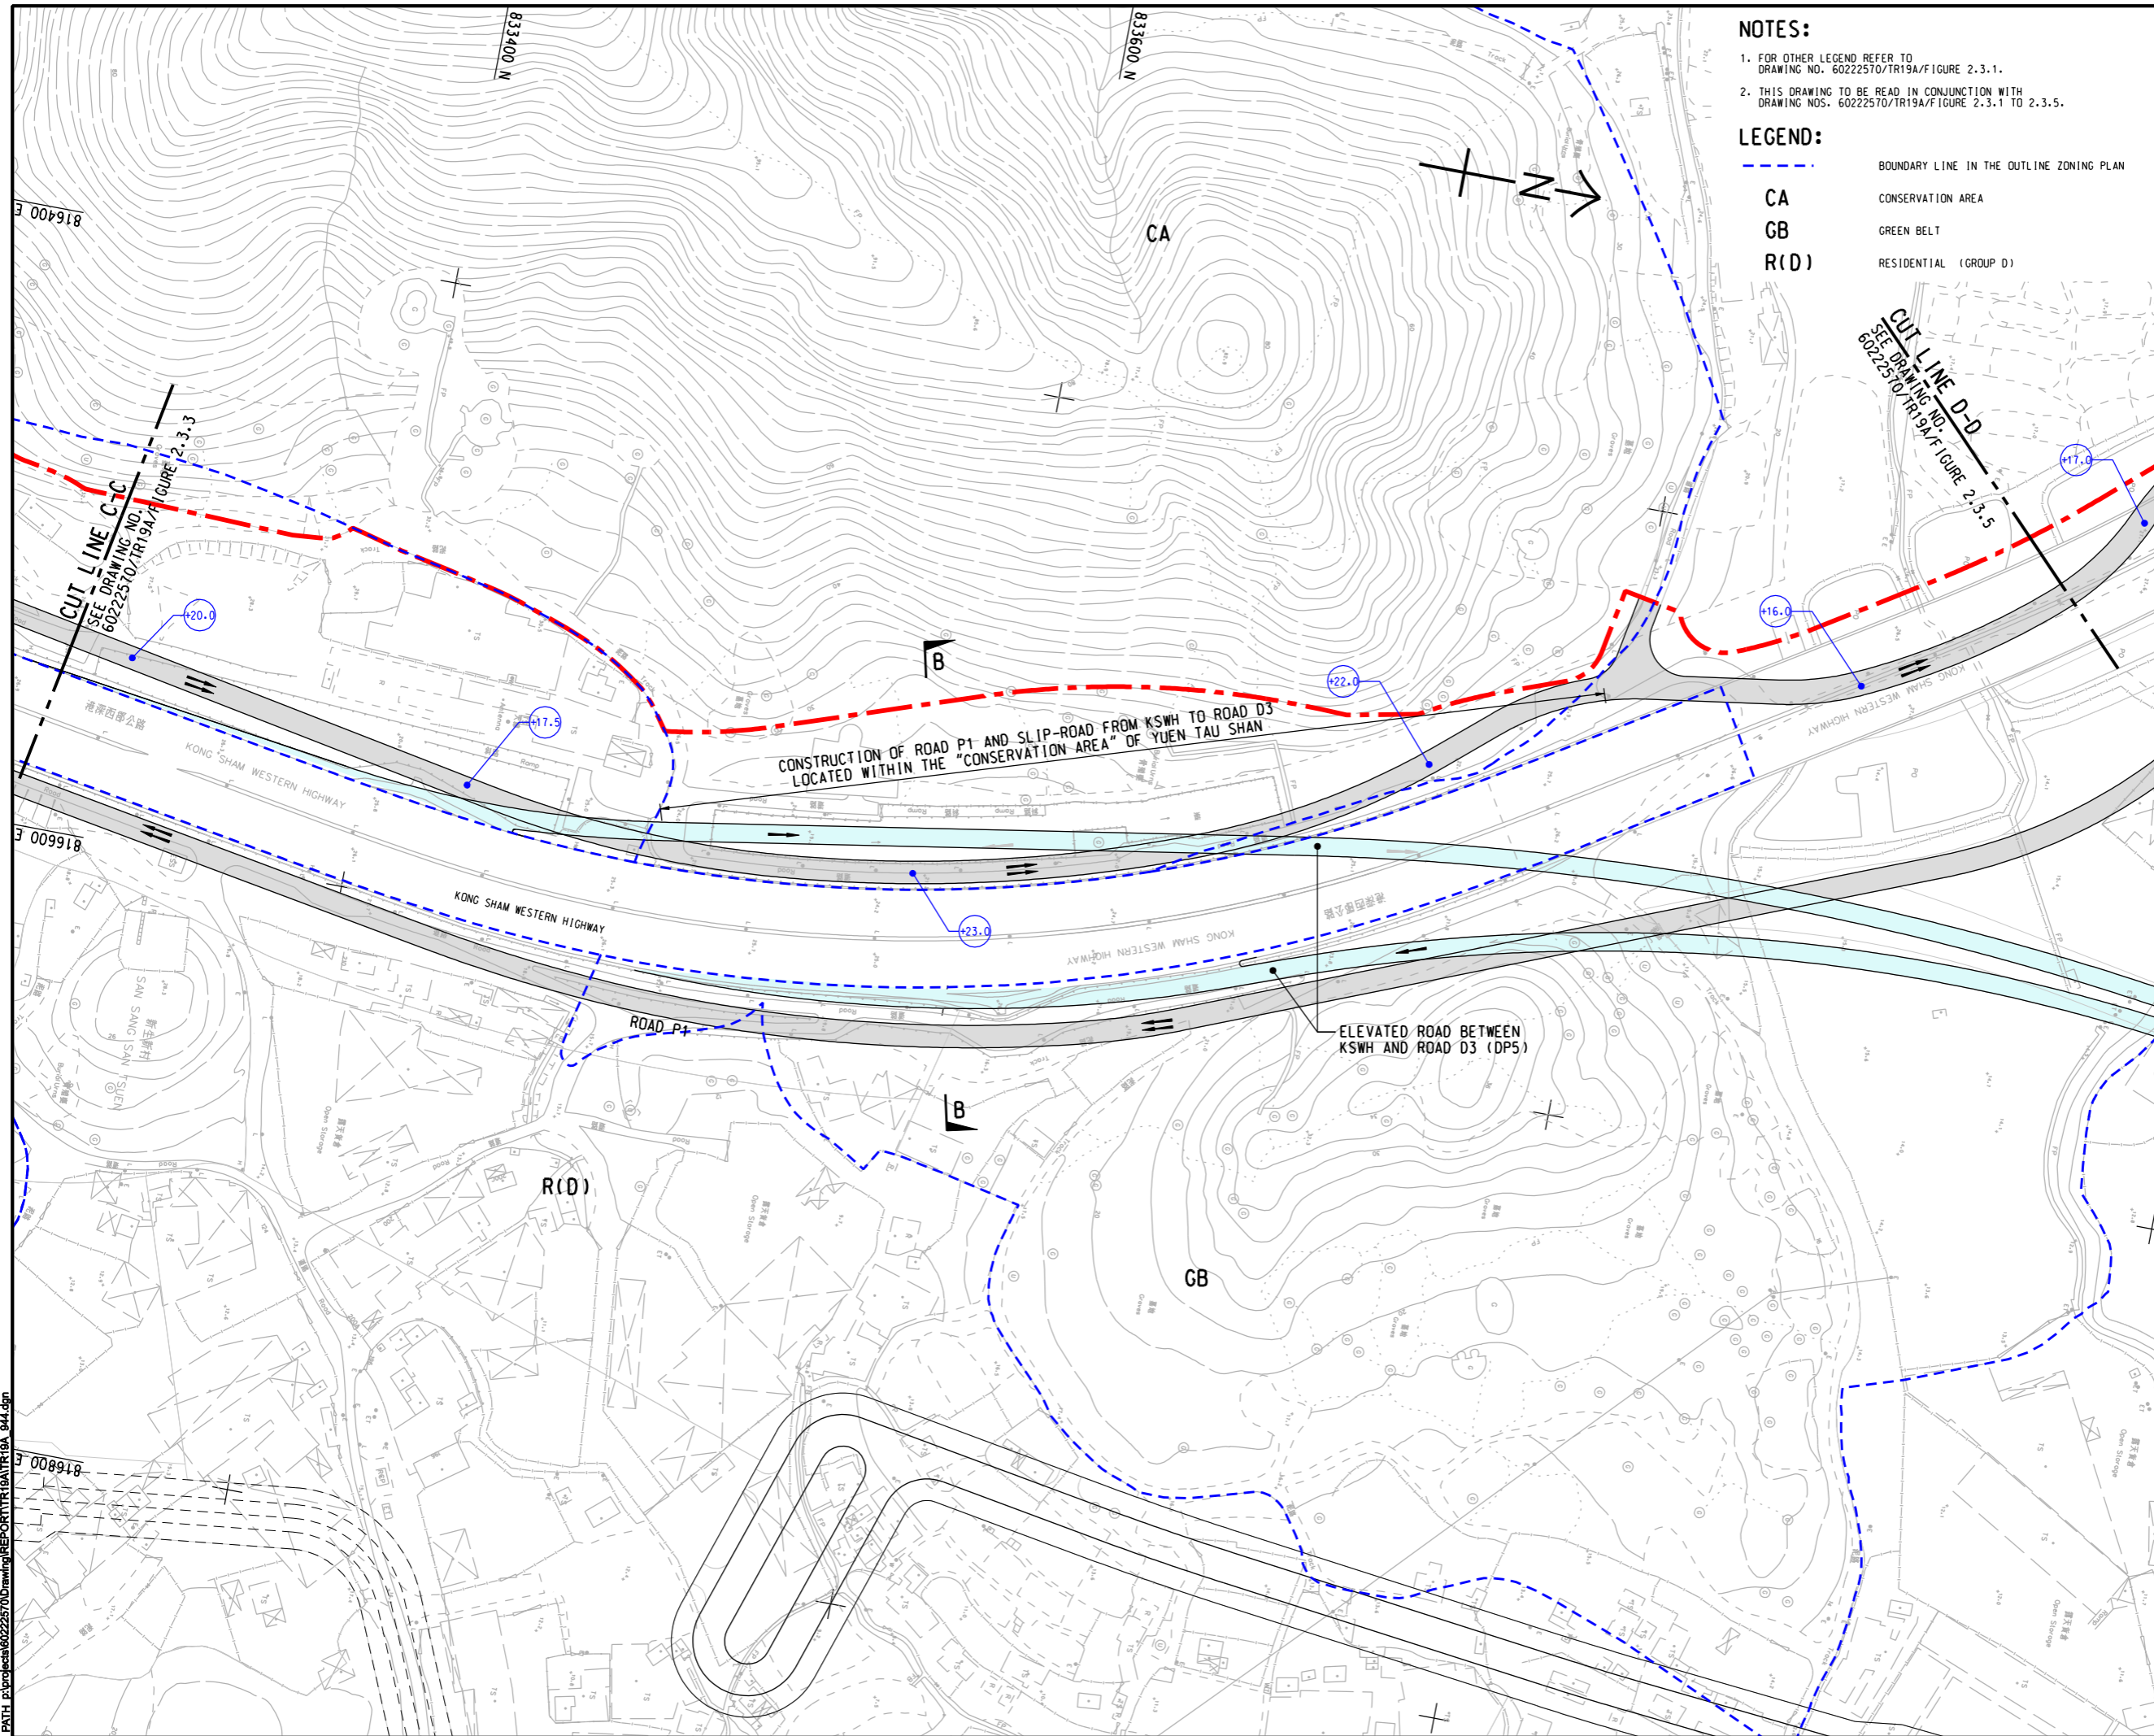

**NOTES:**

1. FOR OTHER LEGEND REFER TO DRAWING NO. 60222570/TR19A/FIGURE 2.3.1.
2. THIS DRAWING TO BE READ IN CONJUNCTION WITH DRAWING NOS. 60222570/TR19A/FIGURE 2.3.1 TO 2.3.5.

**LEGEND:**

- BOUNDARY LINE IN THE OUTLINE ZONING PLAN
- CA CONSERVATION AREA
- GB GREEN BELT
- R(D) RESIDENTIAL (GROUP D)

CONSTRUCTION OF ROAD P1 AND SLIP-ROAD FROM KSWH TO ROAD D3 LOCATED WITHIN THE "CONSERVATION AREA" OF YUEN TAU SHAN

ELEVATED ROAD BETWEEN KSWH AND ROAD D3 (DP5)

**AECOM**

**PROJECT**  
 HUNG SHUI KIU NEW DEVELOPMENT AREA PLANNING AND ENGINEERING STUDY - INVESTIGATION

**CLIENT**  
 CEDD  
 土木工程拓展署  
 Civil Engineering and Development Department

**CONSULTANT**  
 AECOM Asia Company Ltd.  
 www.aecom.com

**SUB-CONSULTANTS**  
 分判工程顧問公司

**ISSUE/REVISION**


NO.	DATE	DESCRIPTION	CHK.

**STATUS**  
 備註

**SCALE**  
 比例: A3 1:2000

**DIMENSION UNIT**  
 尺寸單位: METRES

**KEY PLAN** A3 1:20000

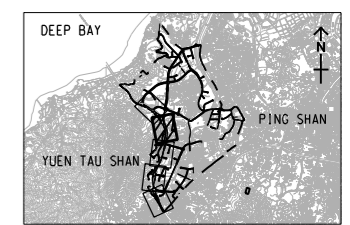

**PROJECT NO.**  
 項目編號: 60222570

**AGREEMENT NO.**  
 協議編號: CE2/2011 (CE)

**SHEET TITLE**  
 圖紙名稱: GENERAL LAYOUT OF NEW DISTRIBUTOR ROAD (ROAD P1)

**SHEET NUMBER**  
 圖紙編號: 60222570/TR19A/FIGURE 2.3.4

SHEET 4 OF 5

This drawing has been prepared for the use of AECOM's client. It may not be used, modified, reproduced or relied upon by third parties, except as agreed by AECOM or as required by law. AECOM accepts no responsibility, and disclaims any liability whatsoever, for any party that uses or relies on this drawing without AECOM's express written consent. Do not scale this document. All measurements must be obtained from the related dimensions.