


Pld File by: ANHL
 PATH: E:\projects\60222570\drawing\paper\center\GnTR19A_046.dgn
 Project Management Initials: Designer: Checked: Approved: ISO A1 594mm x 841mm

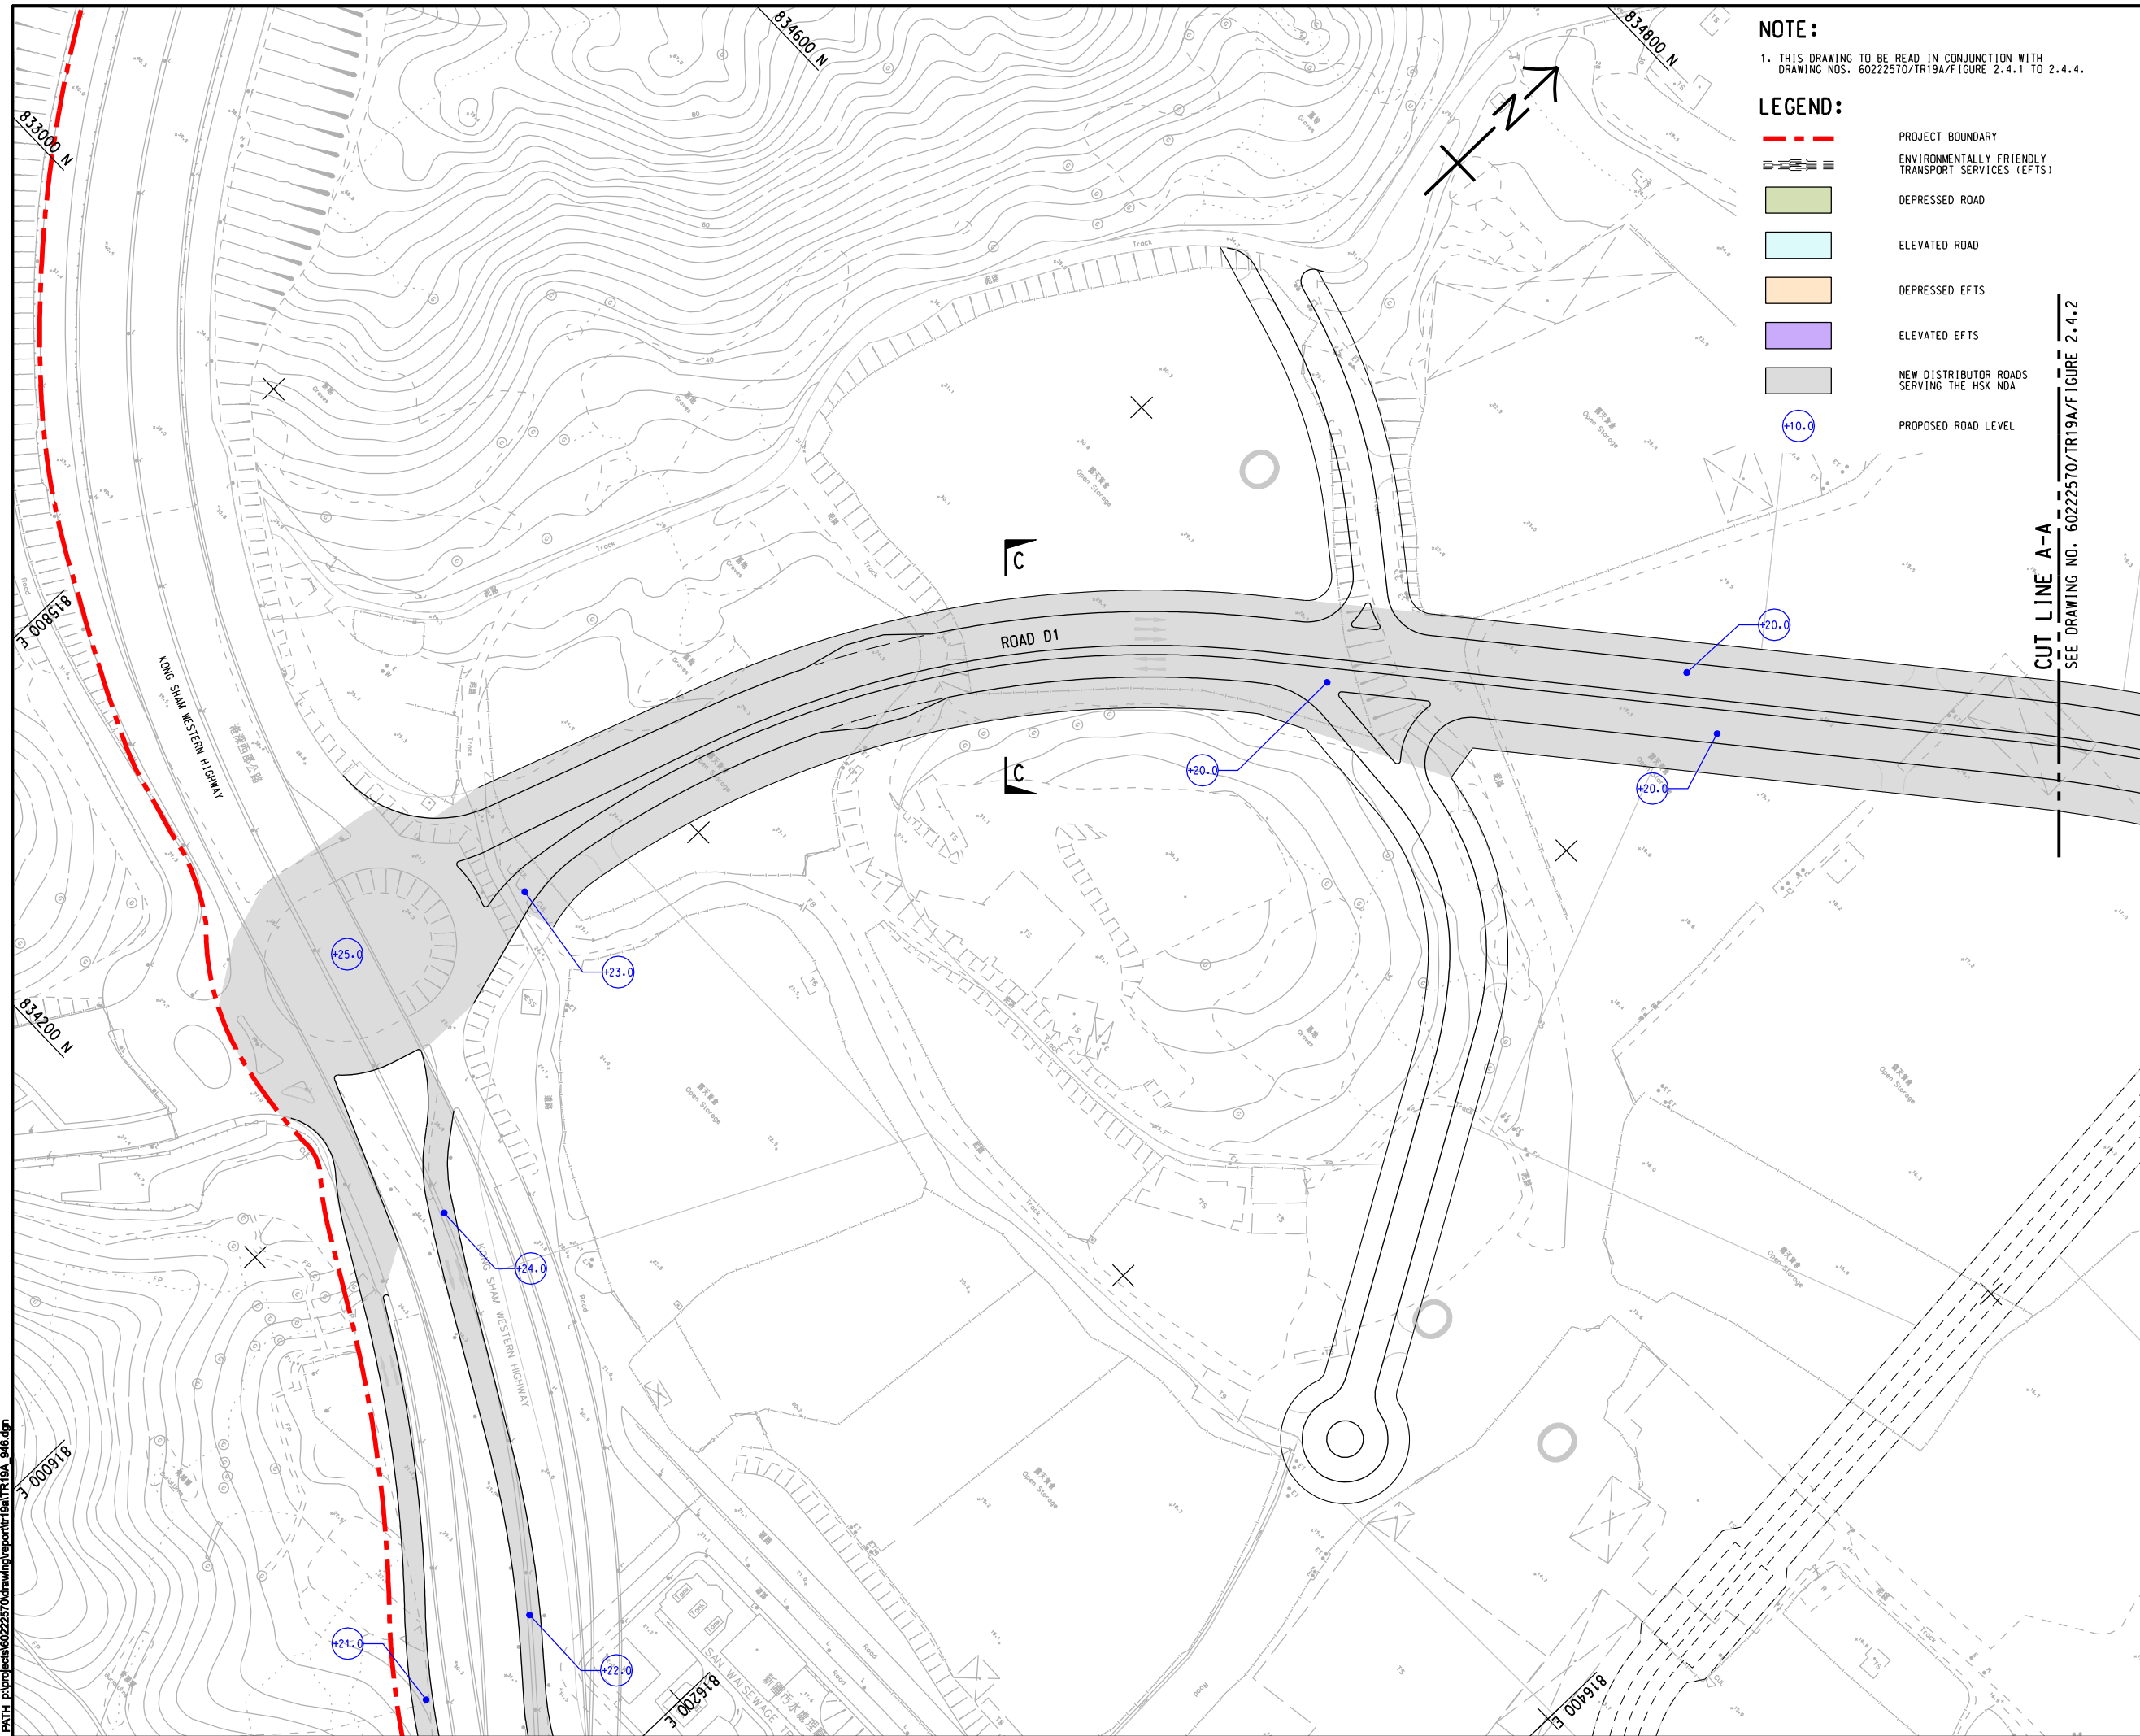

NOTE:

1. THIS DRAWING TO BE READ IN CONJUNCTION WITH DRAWING NOS. 60222570/TR19A/FIGURE 2.4.1 TO 2.4.4.

LEGEND:

- PROJECT BOUNDARY
- ENVIRONMENTALLY FRIENDLY TRANSPORT SERVICES (EFTS)
- DEPRESSED ROAD
- ELEVATED ROAD
- DEPRESSED EFTS
- ELEVATED EFTS
- NEW DISTRIBUTOR ROADS SERVING THE HSK NDA
- PROPOSED ROAD LEVEL

CUT LINE A-A
 SEE DRAWING NO. 60222570/TR19A/FIGURE 2.4.2



PROJECT
 HUNG SHUI KIU NEW DEVELOPMENT AREA
 PLANNING AND
 ENGINEERING STUDY
 - INVESTIGATION

CLIENT
 業主

 土木工程拓展署 規劃署
 Civil Engineering and Development Department Planning Department

CONSULTANT
 工程顧問公司
 AECOM Asia Company Ltd.
 www.aecom.com

SUB-CONSULTANTS
 分判工程顧問公司

ISSUE/REVISION
 修訂


I/R	DATE	DESCRIPTION	CHK.
修訂	日期	內容摘要	校核

STATUS
 階段

SCALE
 比例
 A3 1 : 2000

DIMENSION UNIT
 尺寸單位
 METRES

KEY PLAN A3 1 : 20000
 索引圖

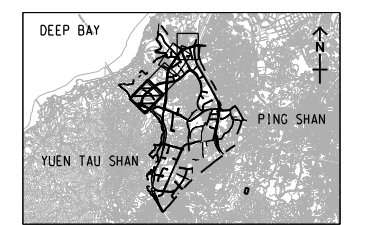

PROJECT NO.
 項目編號
 60222570

AGREEMENT NO.
 協議編號
 CE2/2011 (CE)

SHEET TITLE
 圖紙名稱
 GENERAL LAYOUT OF
 NEW DISTRIBUTOR ROAD
 (ROAD D1)

SHEET NUMBER
 圖紙編號
 60222570/TR19A/FIGURE 2.4.1

SHEET 1 OF 4

This drawing has been prepared for the use of AECOM's client. It may not be used, modified, reproduced or relied upon by third parties, except as required by law. AECOM accepts no responsibility, and denies any liability whatsoever, to any party that uses or relies on this drawing without AECOM's express written consent. Do not scale this document. All measurements must be obtained from the stated dimensions.