


Pld File by: ANHL
 PATH: E:\projects\60222570\drawing\center\0a\TR19A_947.dgn
 Project Management Initials: Designer: Checked: Approved: ISO A1 594mm x 841mm

NOTES:

- FOR LEGEND REFER TO DRAWING NO. 60222570/TR19A/FIGURE 2.4.1.
- THIS DRAWING TO BE READ IN CONJUNCTION WITH DRAWING NOS. 60222570/TR19A/FIGURE 2.4.1 TO 2.4.4.



CUT LINE A-A
 SEE DRAWING NO. 60222570/TR19A/FIGURE 2.4.1

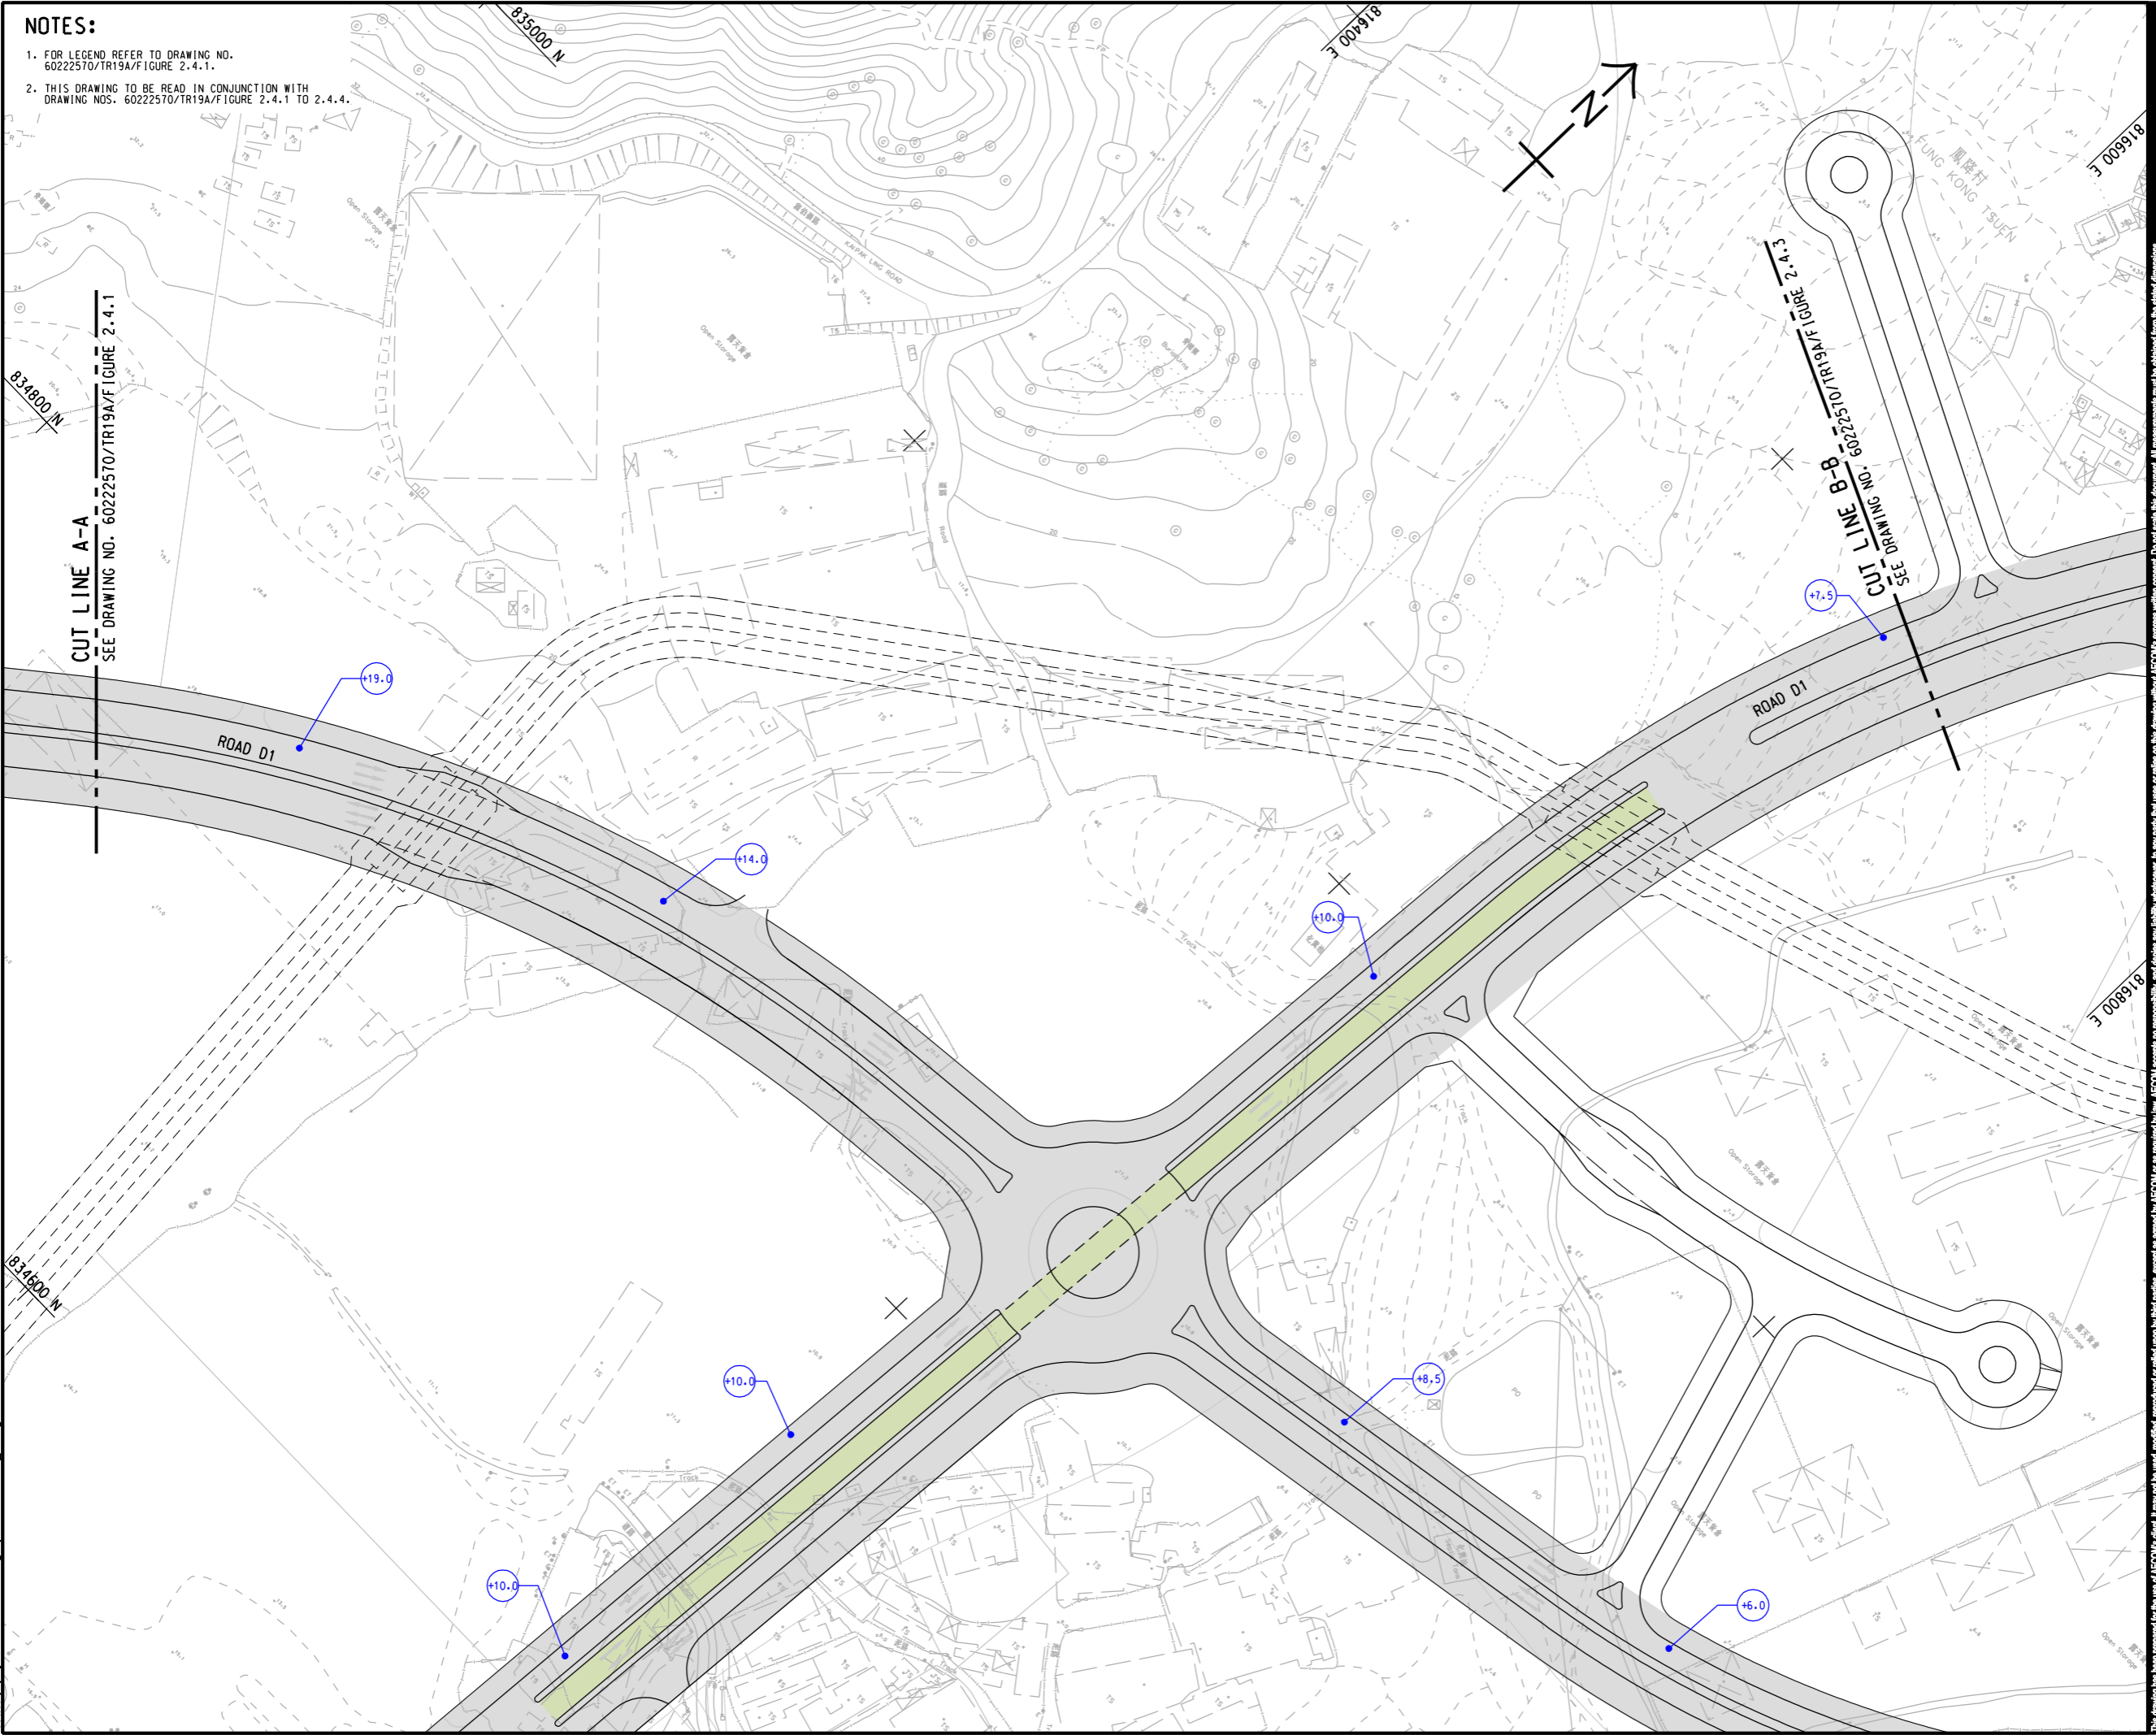CUT LINE B-B
 SEE DRAWING NO. 60222570/TR19A/FIGURE 2.4.1



AECOM

PROJECT
 HUNG SHUI KIU NEW DEVELOPMENT AREA PLANNING AND ENGINEERING STUDY - INVESTIGATION

CLIENT


 土木工程拓展署
 Civil Engineering and Development Department
 規劃署
 Planning Department

CONSULTANT
 工程顧問公司
 AECOM Asia Company Ltd.
 www.aecom.com


SUB-CONSULTANTS
 分判工程顧問公司

ISSUE/REVISION

NO.	DATE	DESCRIPTION	CHK.

STATUS

SCALE
 比例
 A3 1 : 2000
DIMENSION UNIT
 尺寸單位
 METRES
KEY PLAN A3 1 : 200000
 索引圖

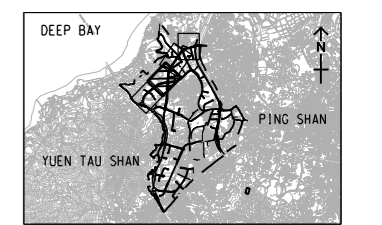

PROJECT NO.
 項目編號
 60222570
AGREEMENT NO.
 協議編號
 CE2/2011 (CE)
SHEET TITLE
 圖紙名稱
 GENERAL LAYOUT OF NEW DISTRIBUTOR ROAD (ROAD D1)
SHEET NUMBER
 圖紙編號
 60222570/TR19A/FIGURE 2.4.2

This drawing has been prepared for the use of AECOM's client. It may not be used, modified, reproduced or relied upon by third parties, except as agreed by AECOM or as required by law. AECOM accepts no responsibility, and denies any liability whatsoever, to any party, for loss or damage of any kind, arising from the use of this drawing without AECOM's express written consent. Do not scale this document. All measurements must be obtained from the stated dimensions.