


**NOTES:**

- FOR LEGEND REFER TO DRAWING NO. 60222570/TR19A/FIGURE 2.4.1.
- THIS DRAWING TO BE READ IN CONJUNCTION WITH DRAWING NOS. 60222570/TR19A/FIGURE 2.4.1 TO 2.4.4.

CUT LINE B-B  
SEE DRAWING NO. 60222570/TR19A/FIGURE 2.4.2

CUT LINE C-C  
SEE DRAWING NO. 60222570/TR19A/FIGURE 2.4.4

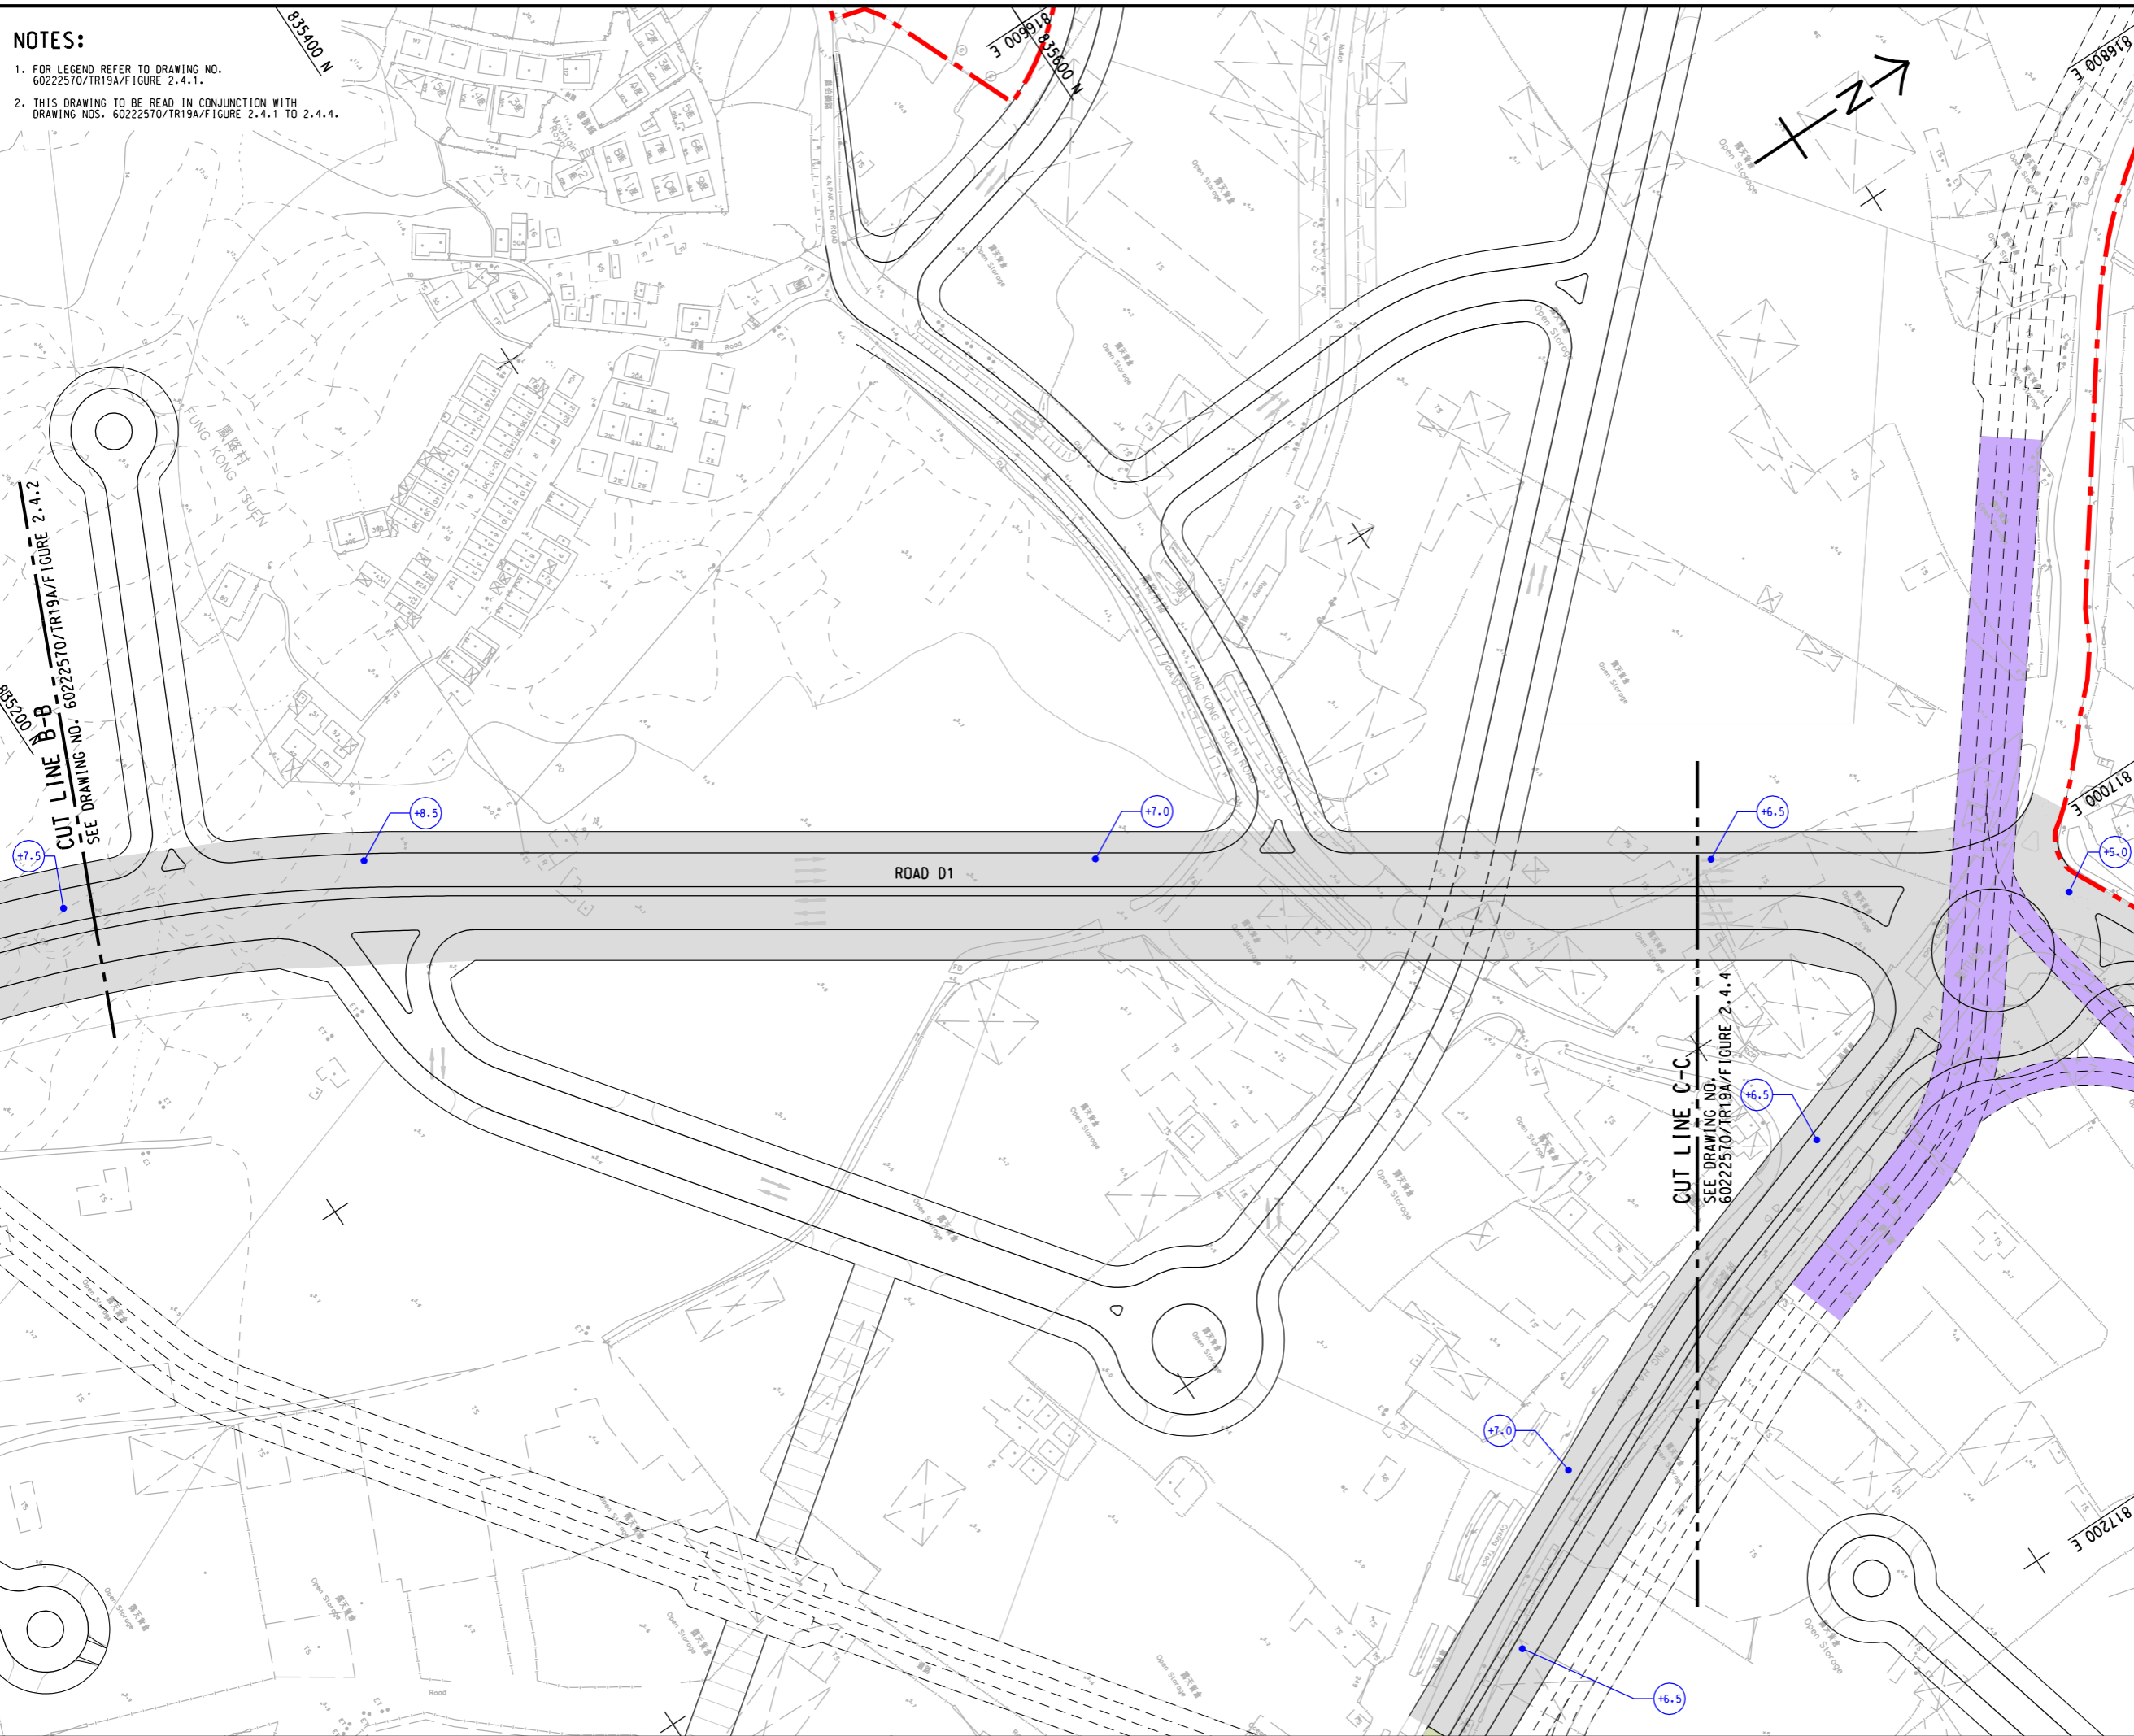

**PROJECT**  
項目

**HUNG SHUI KIU NEW DEVELOPMENT AREA PLANNING AND ENGINEERING STUDY - INVESTIGATION**

**CLIENT**  
業主

**CEDD**  
Civil Engineering and Development Department

**Planning Department**

**CONSULTANT**  
工程顧問公司

AECOM Asia Company Ltd.  
www.aecom.com

**SUB-CONSULTANTS**  
分判工程顧問公司

**ISSUE/REVISION**  
修訂

| NO. | DATE | DESCRIPTION | CHK. |
|-----|------|-------------|------|
|     |      |             |      |
|     |      |             |      |
|     |      |             |      |
|     |      |             |      |

**STATUS**  
階段

**SCALE**  
比例


A3 1 : 2000

**DIMENSION UNIT**  
尺寸單位

METRES

**KEY PLAN**  
索引圖

A3 1 : 20000

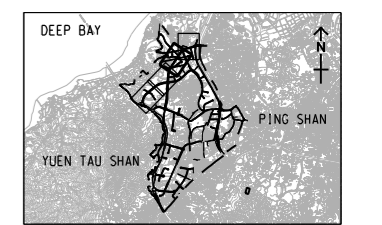

**PROJECT NO.**  
項目編號

60222570

**AGREEMENT NO.**  
協議編號

CE2/2011 (CE)

**SHEET TITLE**  
圖紙名稱

GENERAL LAYOUT OF NEW DISTRIBUTOR ROAD (ROAD D1)

**SHEET NUMBER**  
圖紙編號

60222570/TR19A/FIGURE 2.4.3

This drawing has been prepared for the use of AECOM's client. It may not be used, modified, reproduced or relied upon by third parties, except as agreed by AECOM or as required by law. AECOM accepts no responsibility, and denies any liability whatsoever, for any party that uses or relies on this drawing without AECOM's express written consent. Do not scale this document. All measurements must be obtained from the stated dimensions.