


Pld File by: ANHL
 PATH: E:\projects\60222570\drawing\center\6a\TR19A_061.dgn
 ISO A1 594mm x 841mm
 Approved:
 Checked:
 Designer:
 Project Management Initials:

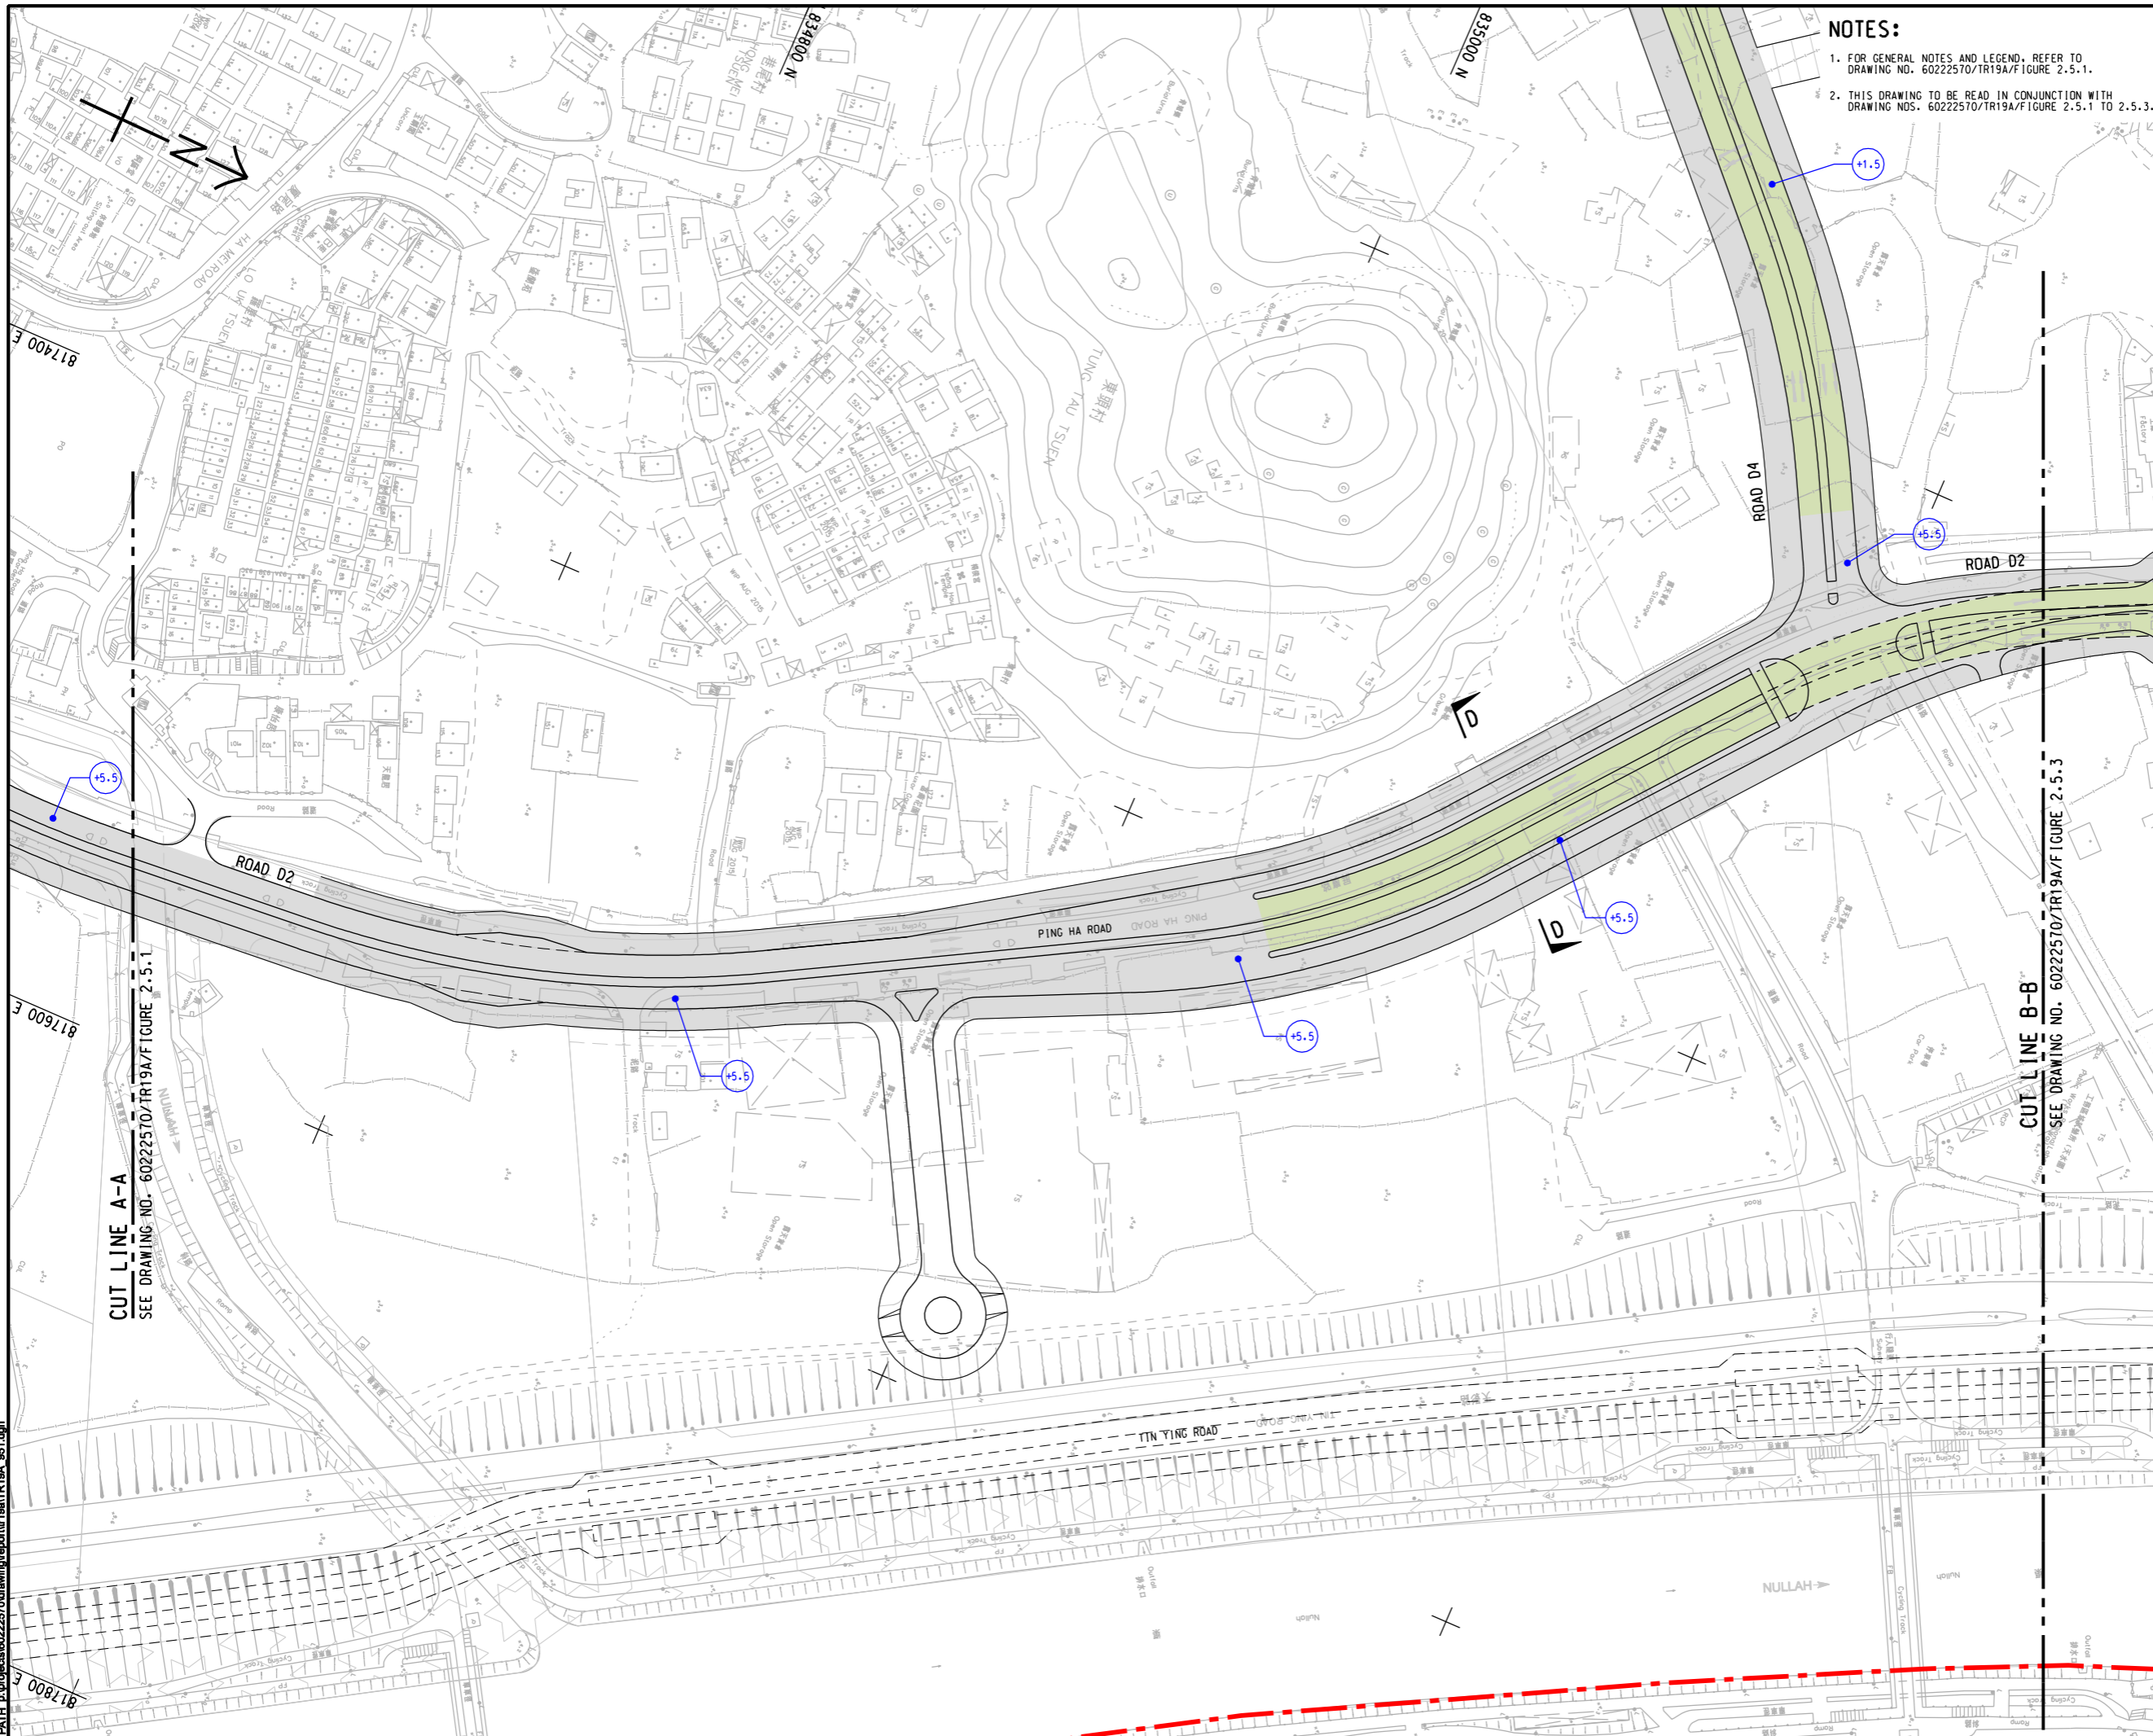

NOTES:

1. FOR GENERAL NOTES AND LEGEND, REFER TO DRAWING NO. 60222570/TR19A/FIGURE 2.5.1.
2. THIS DRAWING TO BE READ IN CONJUNCTION WITH DRAWING NOS. 60222570/TR19A/FIGURE 2.5.1 TO 2.5.3.

AECOM

PROJECT
 HUNG SHUI KIU NEW DEVELOPMENT AREA PLANNING AND ENGINEERING STUDY - INVESTIGATION

CLIENT
 CEDD
 土木工程拓展署
 Civil Engineering and Development Department

CONSULTANT
 工務顧問公司
 AECOM Asia Company Ltd.
 www.aecom.com

SUB-CONSULTANTS
 分判工程顧問公司
 規劃署
 Planning Department

ISSUE/REVISION
 修訂


| IR | DATE | DESCRIPTION | CHK |
|----|------|-------------|-----|
| | | | |
| | | | |
| | | | |
| | | | |

STATUS
 狀態

SCALE
 比例
 A3 1 : 2000

DIMENSION UNIT
 尺寸單位
 METRES

KEY PLAN A3 1 : 200000

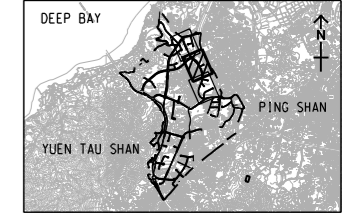

PROJECT NO.
 項目編號
 60222570

AGREEMENT NO.
 協議編號
 CE2/2011 (CE)

SHEET TITLE
 圖紙名稱
 GENERAL LAYOUT OF NEW DISTRIBUTOR ROAD (ROAD D2)

SHEET NUMBER
 圖紙編號
 60222570/TR19A/FIGURE 2.5.2

SHEET 2 OF 3

This drawing has been prepared for the use of AECOM's client. It may not be used, modified, reproduced or relied upon by third parties, except as required by law. AECOM accepts no responsibility, and denies any liability whatsoever, to any party, for losses or claims on this drawing without AECOM's express written consent. Do not scale this document. All measurements must be obtained from the related dimensions.