


Pld File by: ANHL
 PATH: E:\projects\60222570\drawing\center\0a\TR19A_062.dgn
 Project Management Initials: Designer: Checked: Approved: ISO A1 594mm x 841mm

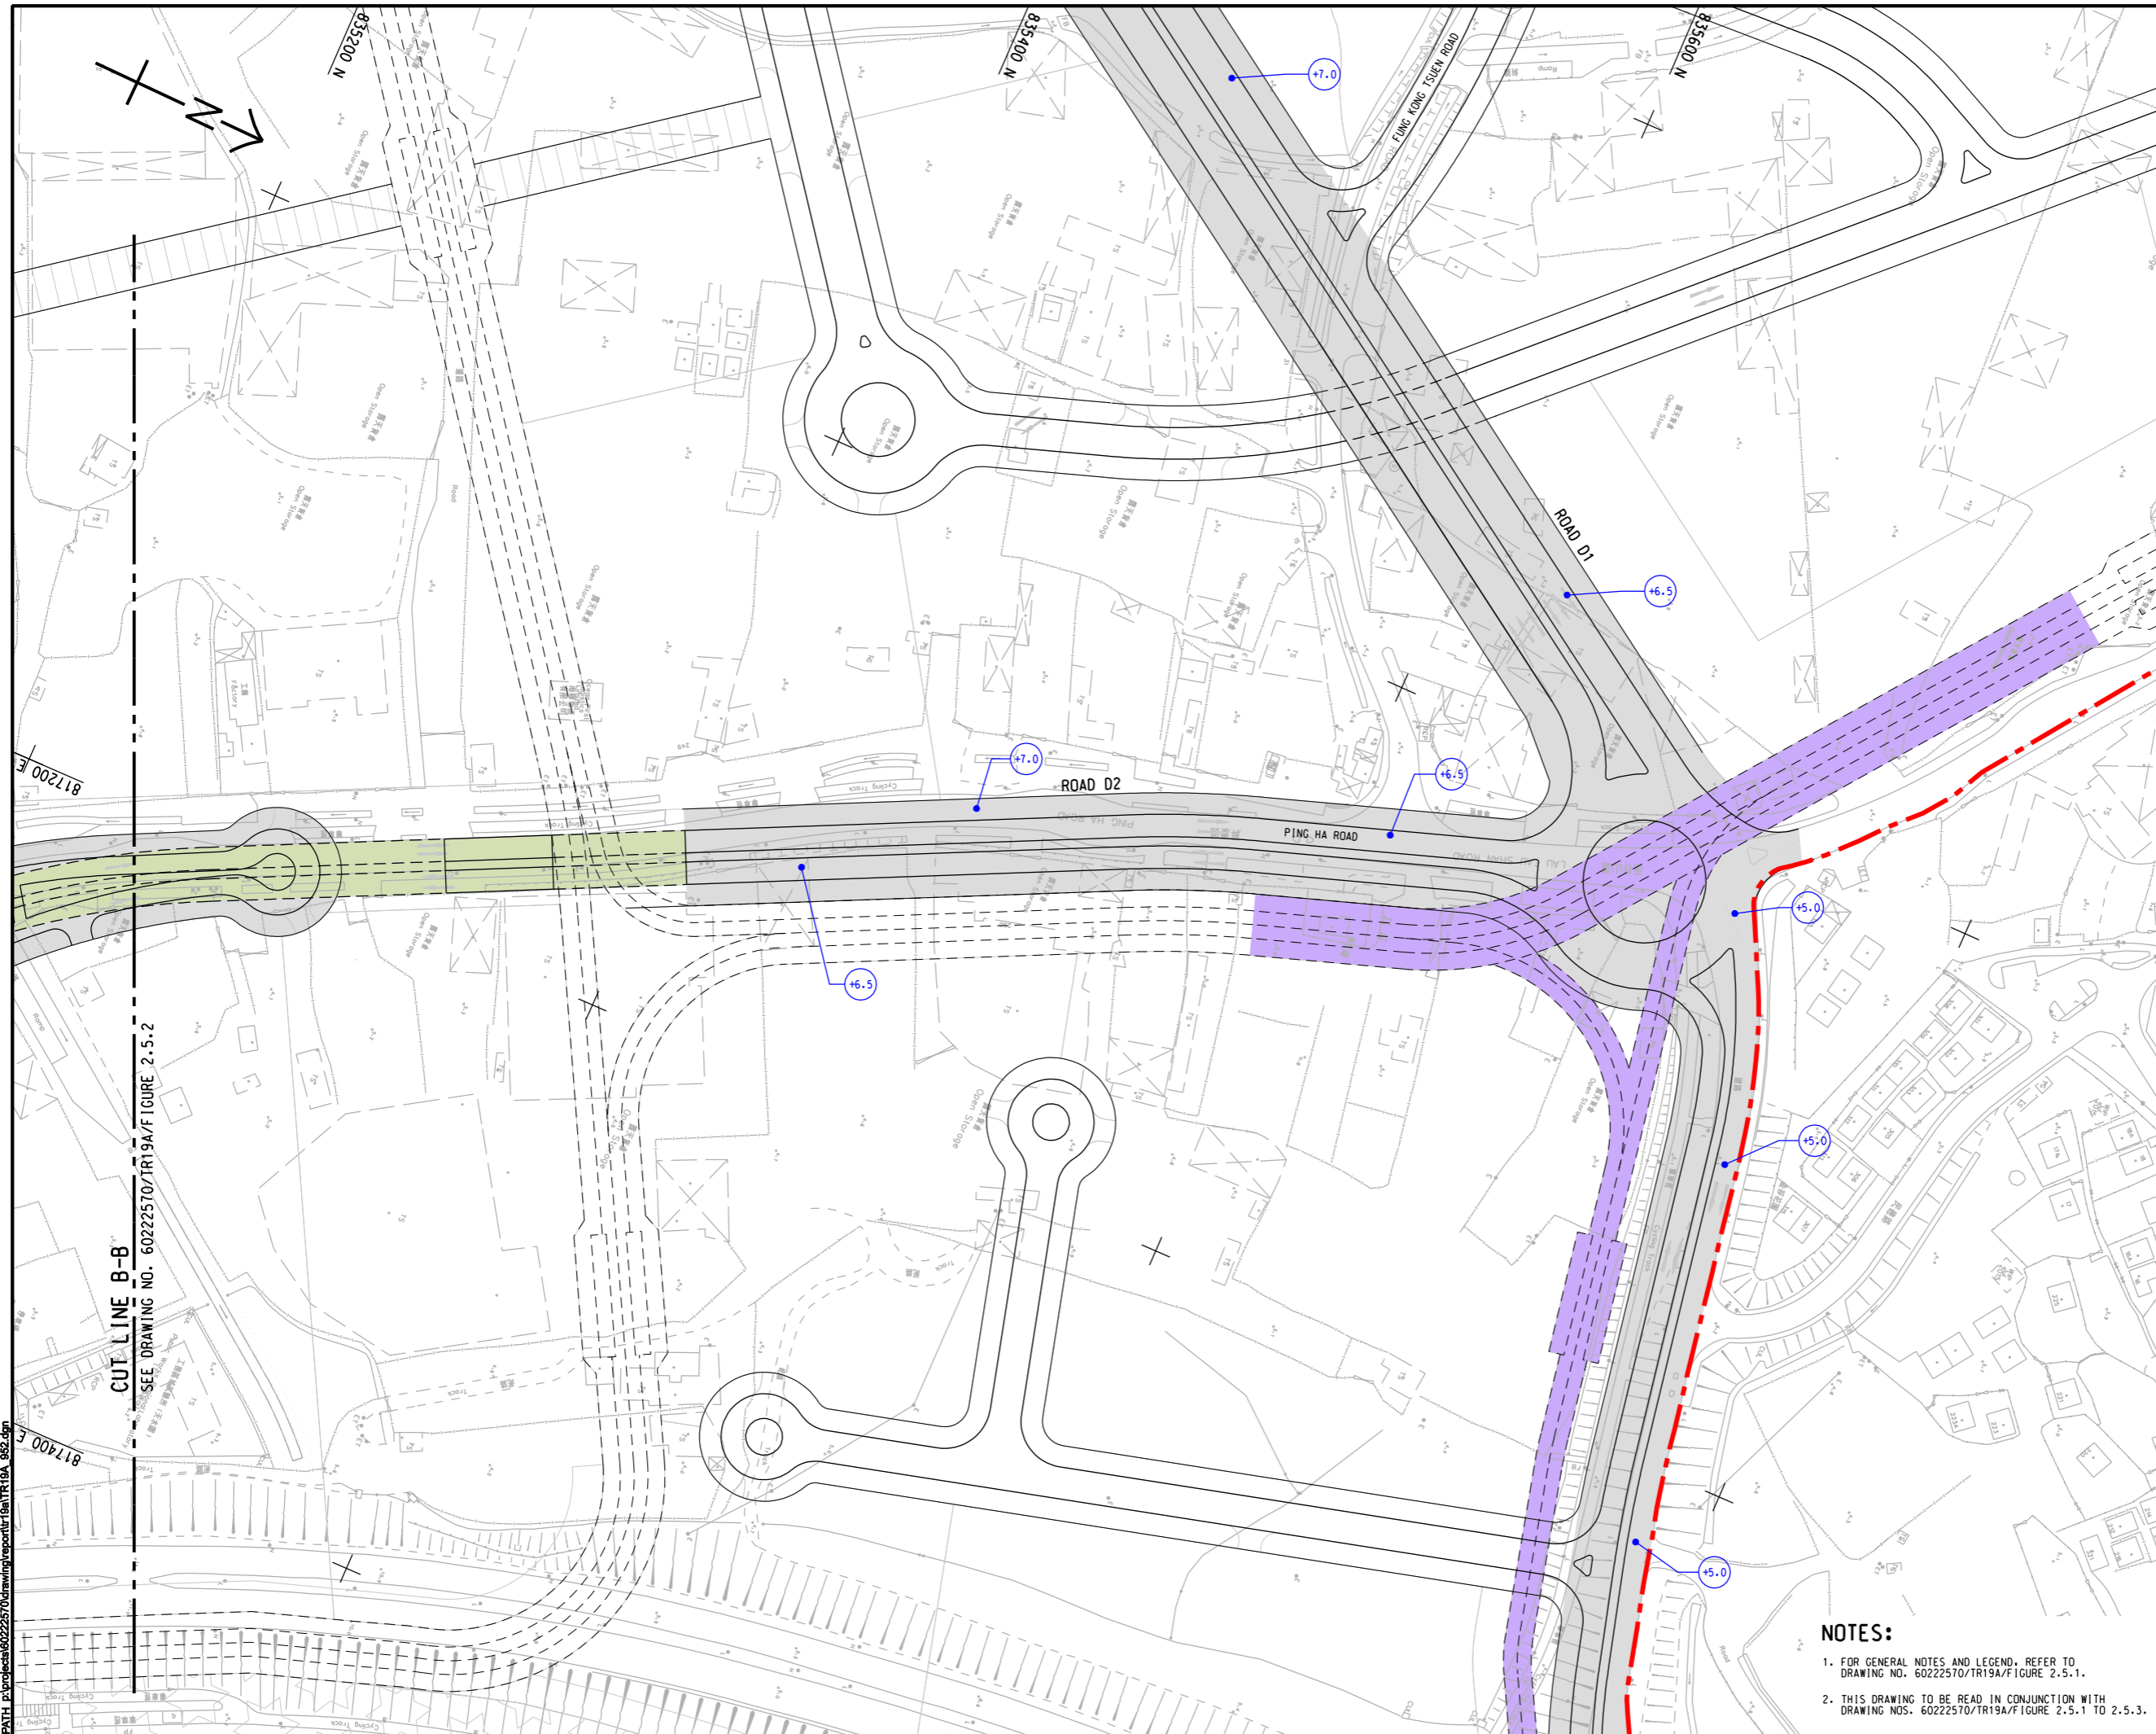

CUT LINE B-B
 SEE DRAWING NO. 60222570/TR19A/FIGURE 2.5.2

- NOTES:**
- FOR GENERAL NOTES AND LEGEND, REFER TO DRAWING NO. 60222570/TR19A/FIGURE 2.5.1.
 - THIS DRAWING TO BE READ IN CONJUNCTION WITH DRAWING NOS. 60222570/TR19A/FIGURE 2.5.1 TO 2.5.3.

AECOM

PROJECT
 項目
HUNG SHUI KIU NEW DEVELOPMENT AREA PLANNING AND ENGINEERING STUDY - INVESTIGATION

CLIENT
 業主
 
 土木工程拓展署 規劃署
 Civil Engineering and Development Department Planning Department

CONSULTANT
 工程顧問公司
 AECOM Asia Company Ltd.
 www.aecom.com


SUB-CONSULTANTS
 分判工程顧問公司

ISSUE/REVISION
 修訂

I/R	DATE	DESCRIPTION	CHK.
修訂	日期	內容摘要	核對

STATUS
 階段

SCALE **DIMENSION UNIT**
 比例 尺寸單位
 A3 1 : 2000 METRES

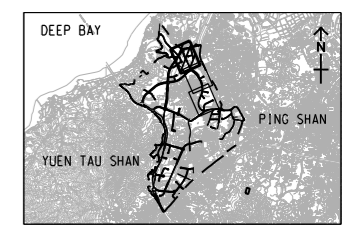

PROJECT NO. **AGREEMENT NO.**
 項目編號 協議編號
 60222570 CE2/2011 (CE)

SHEET TITLE
 圖紙名稱
GENERAL LAYOUT OF NEW DISTRIBUTOR ROAD (ROAD D2)
 SHEET NUMBER
 圖紙編號
 60222570/TR19A/FIGURE 2.5.3