


Pld File by: ANHL
 PATH: E:\projects\6022570\drawing\paper\Qa\TR19A_053.dgn
 Project Management Initials: Designer: Checked: Approved: ISO A1 594mm x 841mm

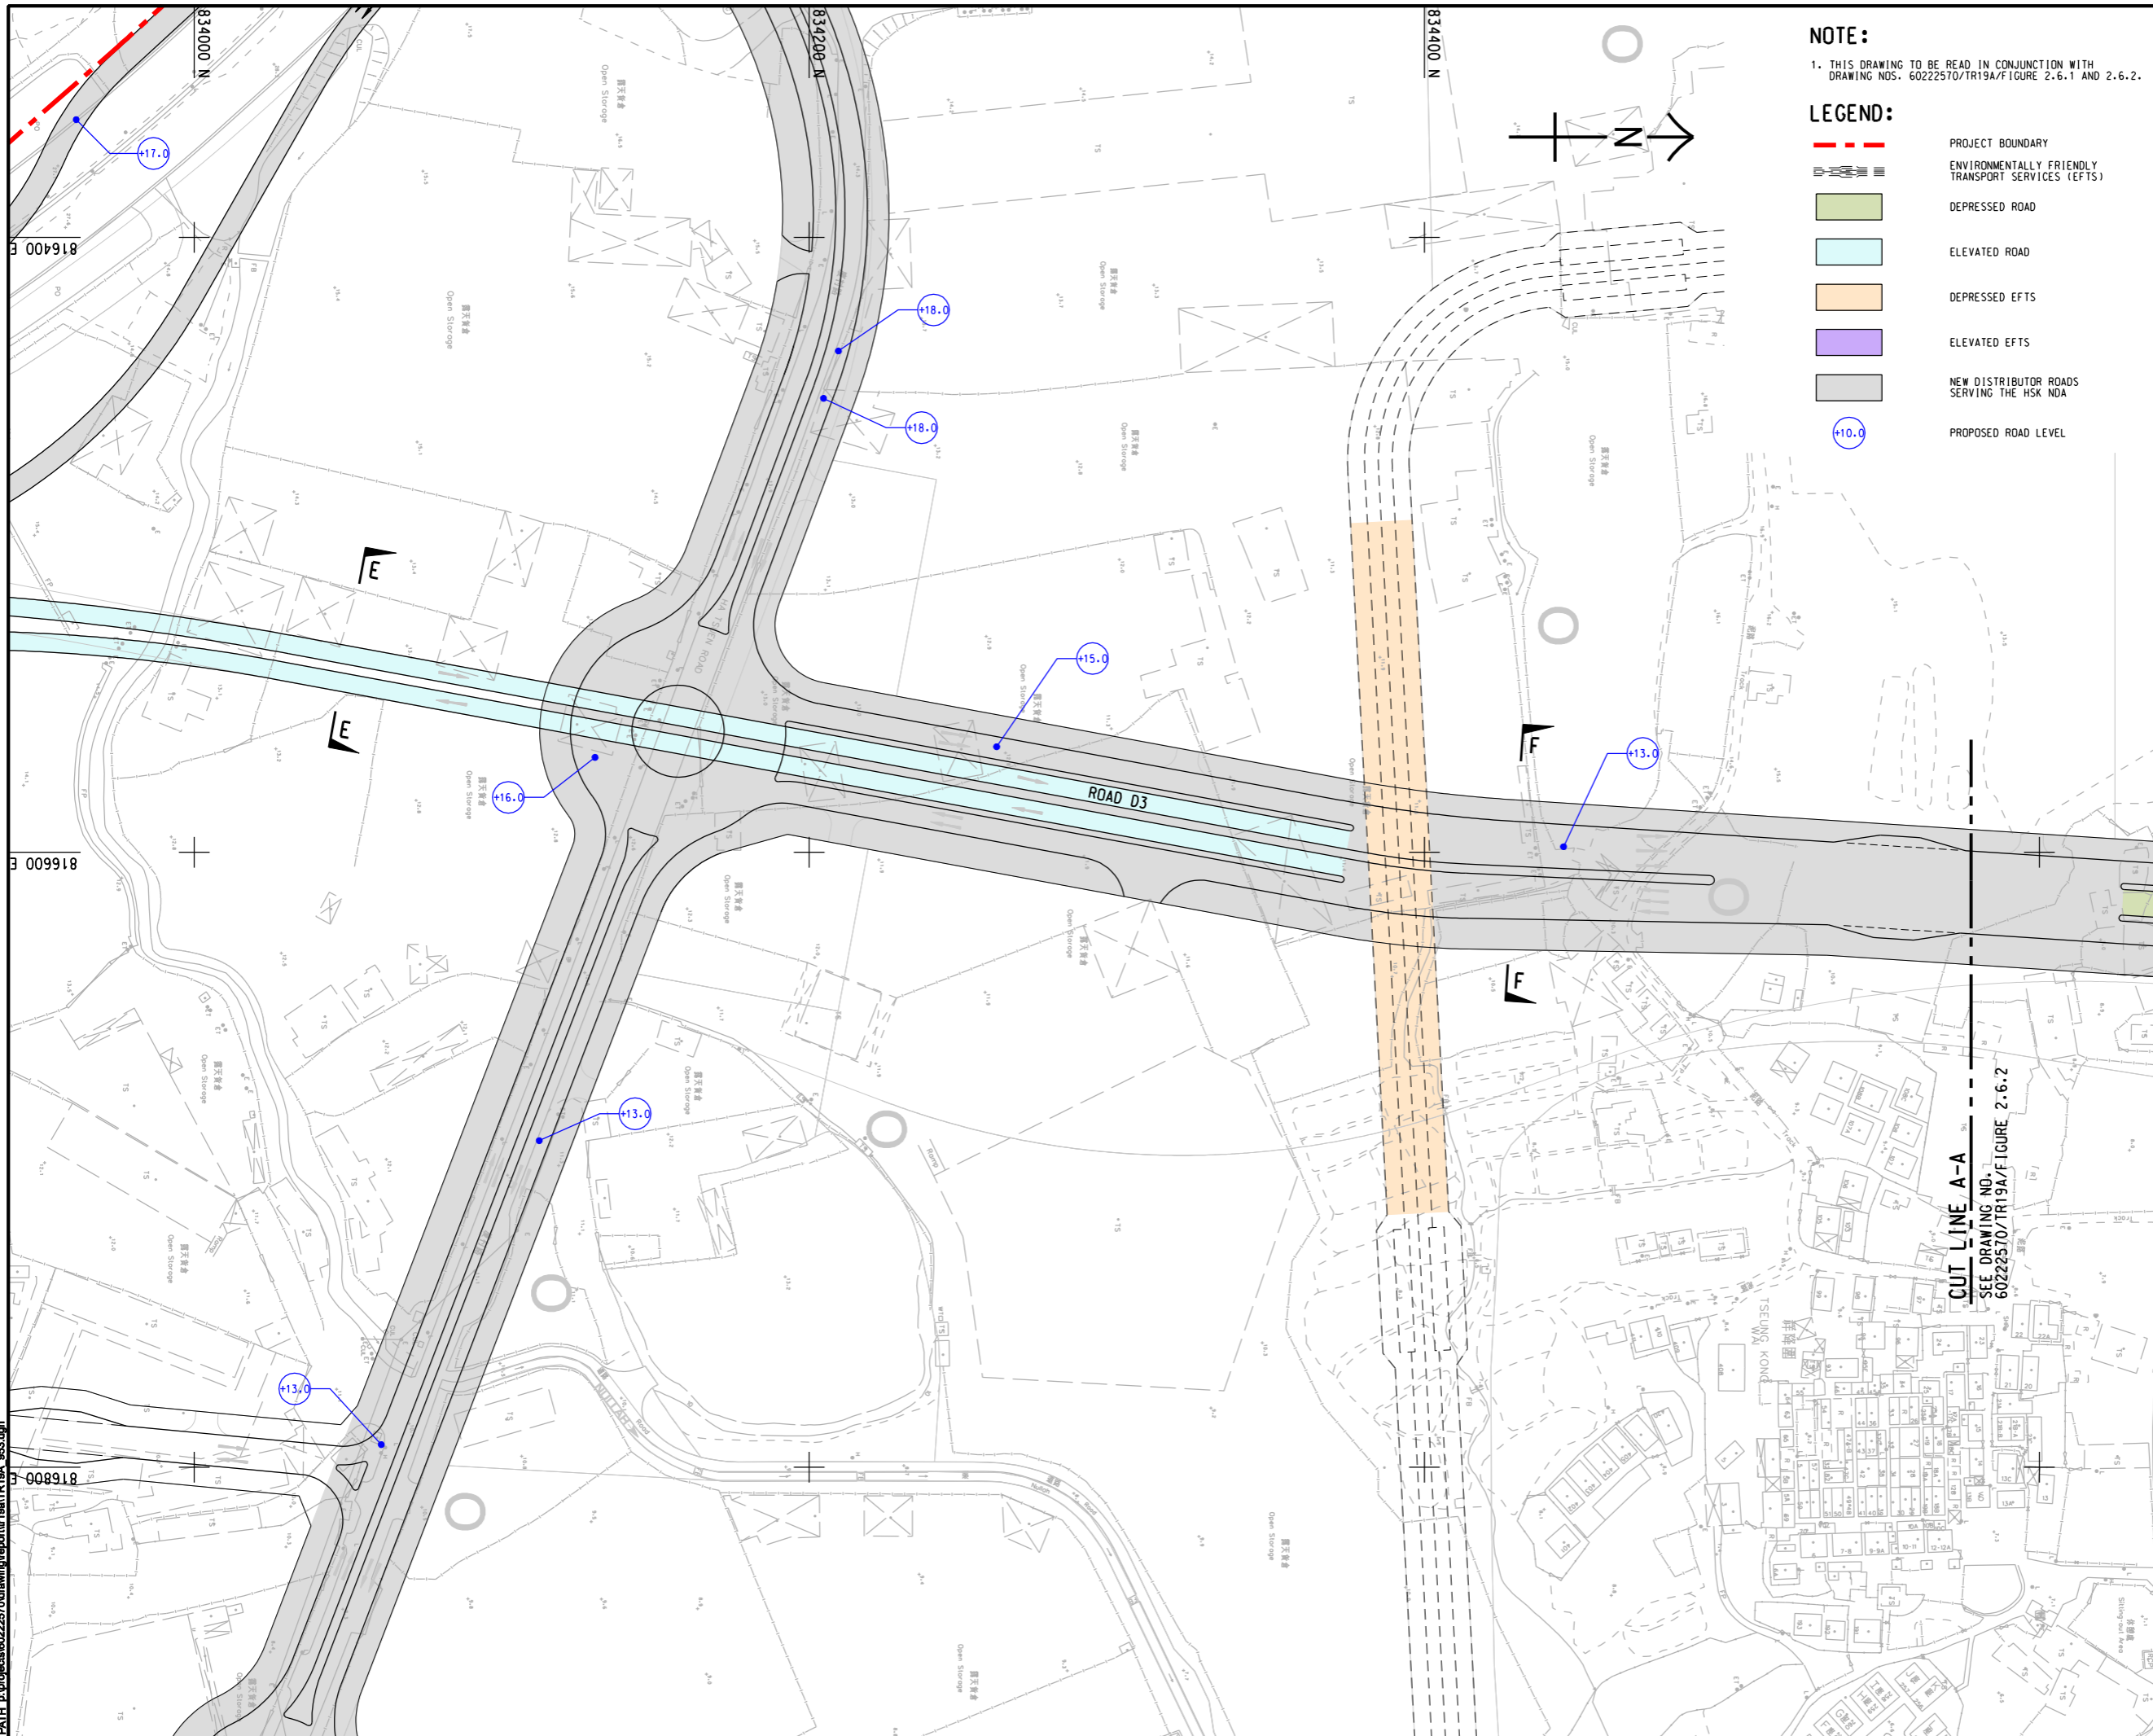

- NOTE:**
 1. THIS DRAWING TO BE READ IN CONJUNCTION WITH DRAWING NOS. 6022570/TR19A/FIGURE 2.6.1 AND 2.6.2.
- LEGEND:**
- PROJECT BOUNDARY
 - ENVIRONMENTALLY FRIENDLY TRANSPORT SERVICES (EFTS)
 - DEPRESSED ROAD
 - ELEVATED ROAD
 - DEPRESSED EFTS
 - ELEVATED EFTS
 - NEW DISTRIBUTOR ROADS SERVING THE HSK NDA
 - PROPOSED ROAD LEVEL

AECOM

PROJECT
 HUNG SHUI KIU NEW DEVELOPMENT AREA PLANNING AND ENGINEERING STUDY - INVESTIGATION

CLIENT
 CEDD
 土木工程拓展署
 Civil Engineering and Development Department

CONSULTANT
 AECOM Asia Company Ltd.
 www.aecom.com

SUB-CONSULTANTS
 分判工程顧問公司


ISSUE/REVISION

NO.	DATE	DESCRIPTION	CHK.

SCALE
 1:2000

DIMENSION UNIT
 METRES

KEY PLAN A3 1:20000

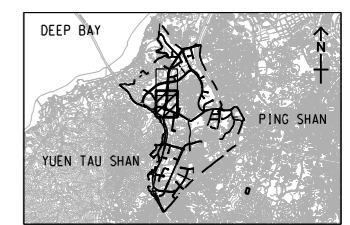

PROJECT NO.
 6022570

AGREEMENT NO.
 CE2/2011 (CE)

SHEET TITLE
 GENERAL LAYOUT OF NEW DISTRIBUTOR ROAD (ROAD D3)

SHEET NUMBER
 6022570/TR19A/FIGURE 2.6.1

SHEET 1 OF 2

This drawing has been prepared for the use of AECOM's client. It may not be used, modified, reproduced or relied upon by third parties, except as required by law. AECOM accepts no responsibility, and denies any liability whatsoever, for any party that uses or relies on this drawing without AECOM's express written consent. Do not scale this document. All measurements must be obtained from the related dimensions.